


FINAL	SURVEYED	BY
SURVEY	PLOTTED	DATE
NOTE BOOK	TEMPLATE	
AREAS	CHECKED	
NO.		

ORIGINAL	SURVEYED	BY
SURVEY	PLOTTED	DATE
NOTE BOOK	TEMPLATE	
AREAS	CHECKED	
NO.		

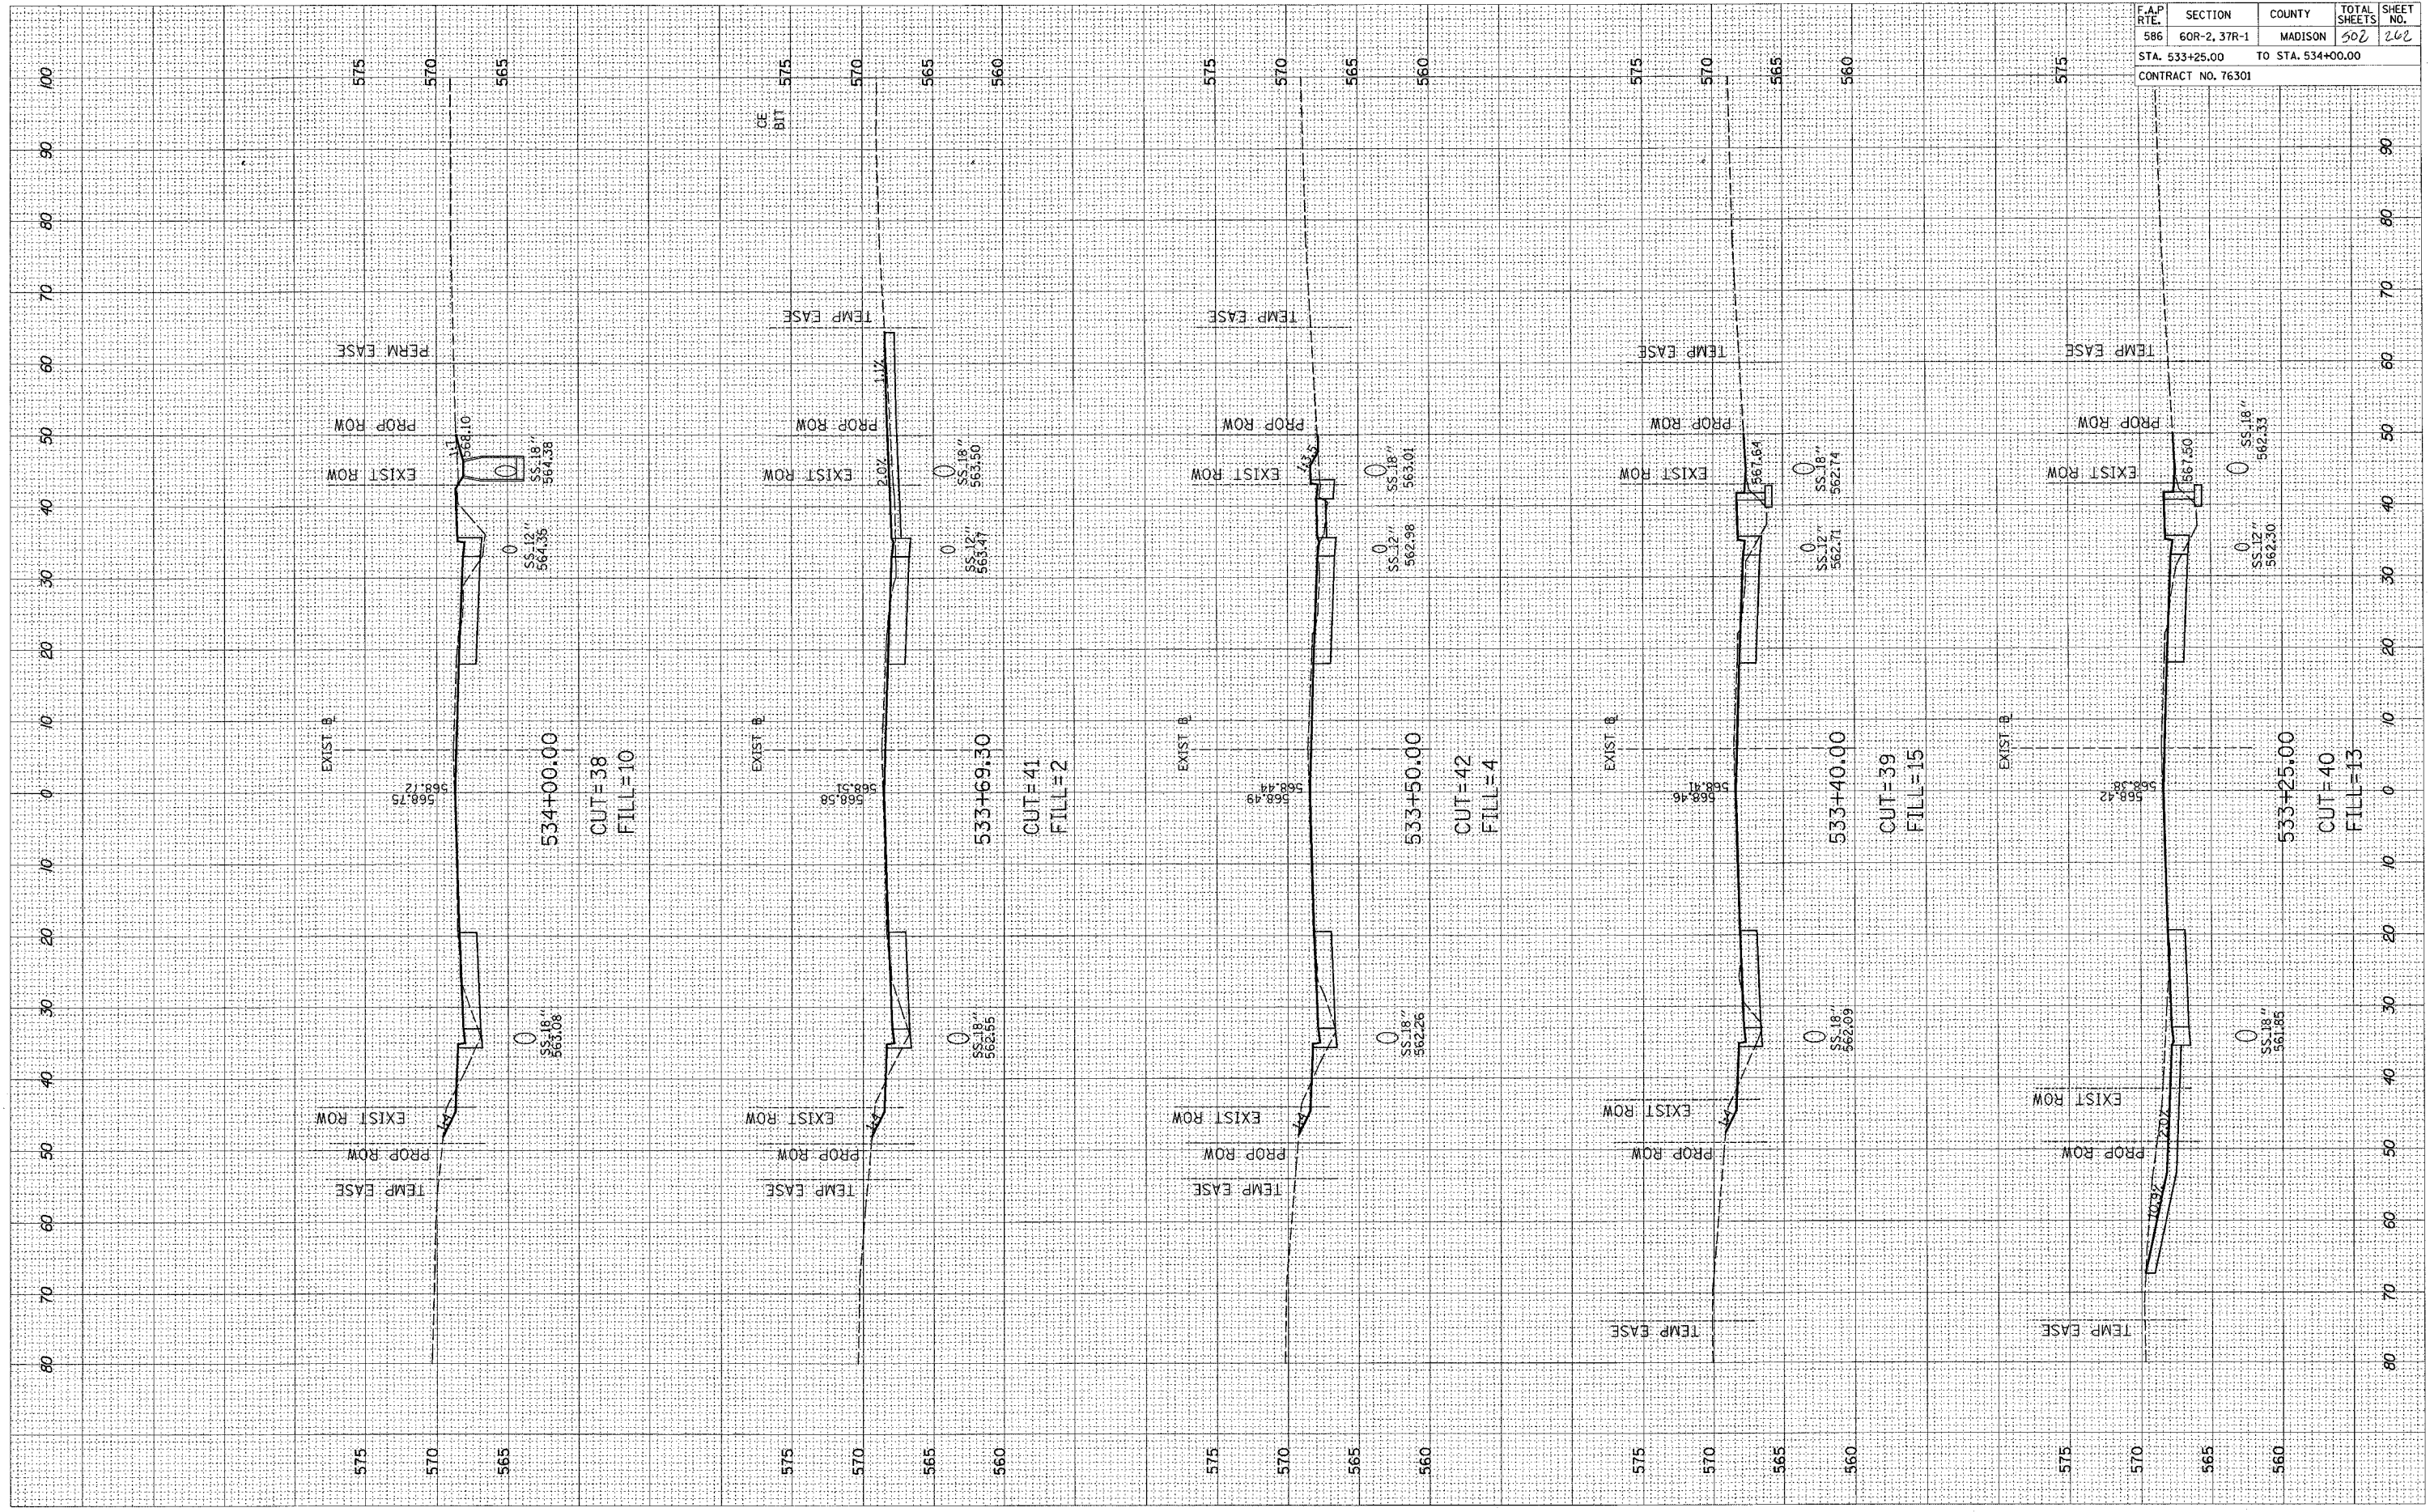

F.A.P. RTE.	SECTION	COUNTY	TOTAL SHEETS	SHEET NO.
586	60R-2, 37R-1	MADISON	502	262
STA. 533+25.00		TO STA. 534+00.00		
CONTRACT NO. 76301				