


FINAL	CHECKED	DATE
SURVEY	PLOTTED	BY
NOTE BOOK	TEMPLATE	
AREAS	CHECKED	
NO.		

ORIGINAL	CHECKED	DATE
SURVEY	PLOTTED	BY
NOTE BOOK	TEMPLATE	
AREAS	CHECKED	
NO.		

F.A.P. RTE.	SECTION	COUNTY	TOTAL SHEETS	SHEET NO.
586	60R-2, 37R-1	MADISON	502	269
STA. 540+50.00		TO STA. 542+00.00		
CONTRACT NO. 76301				

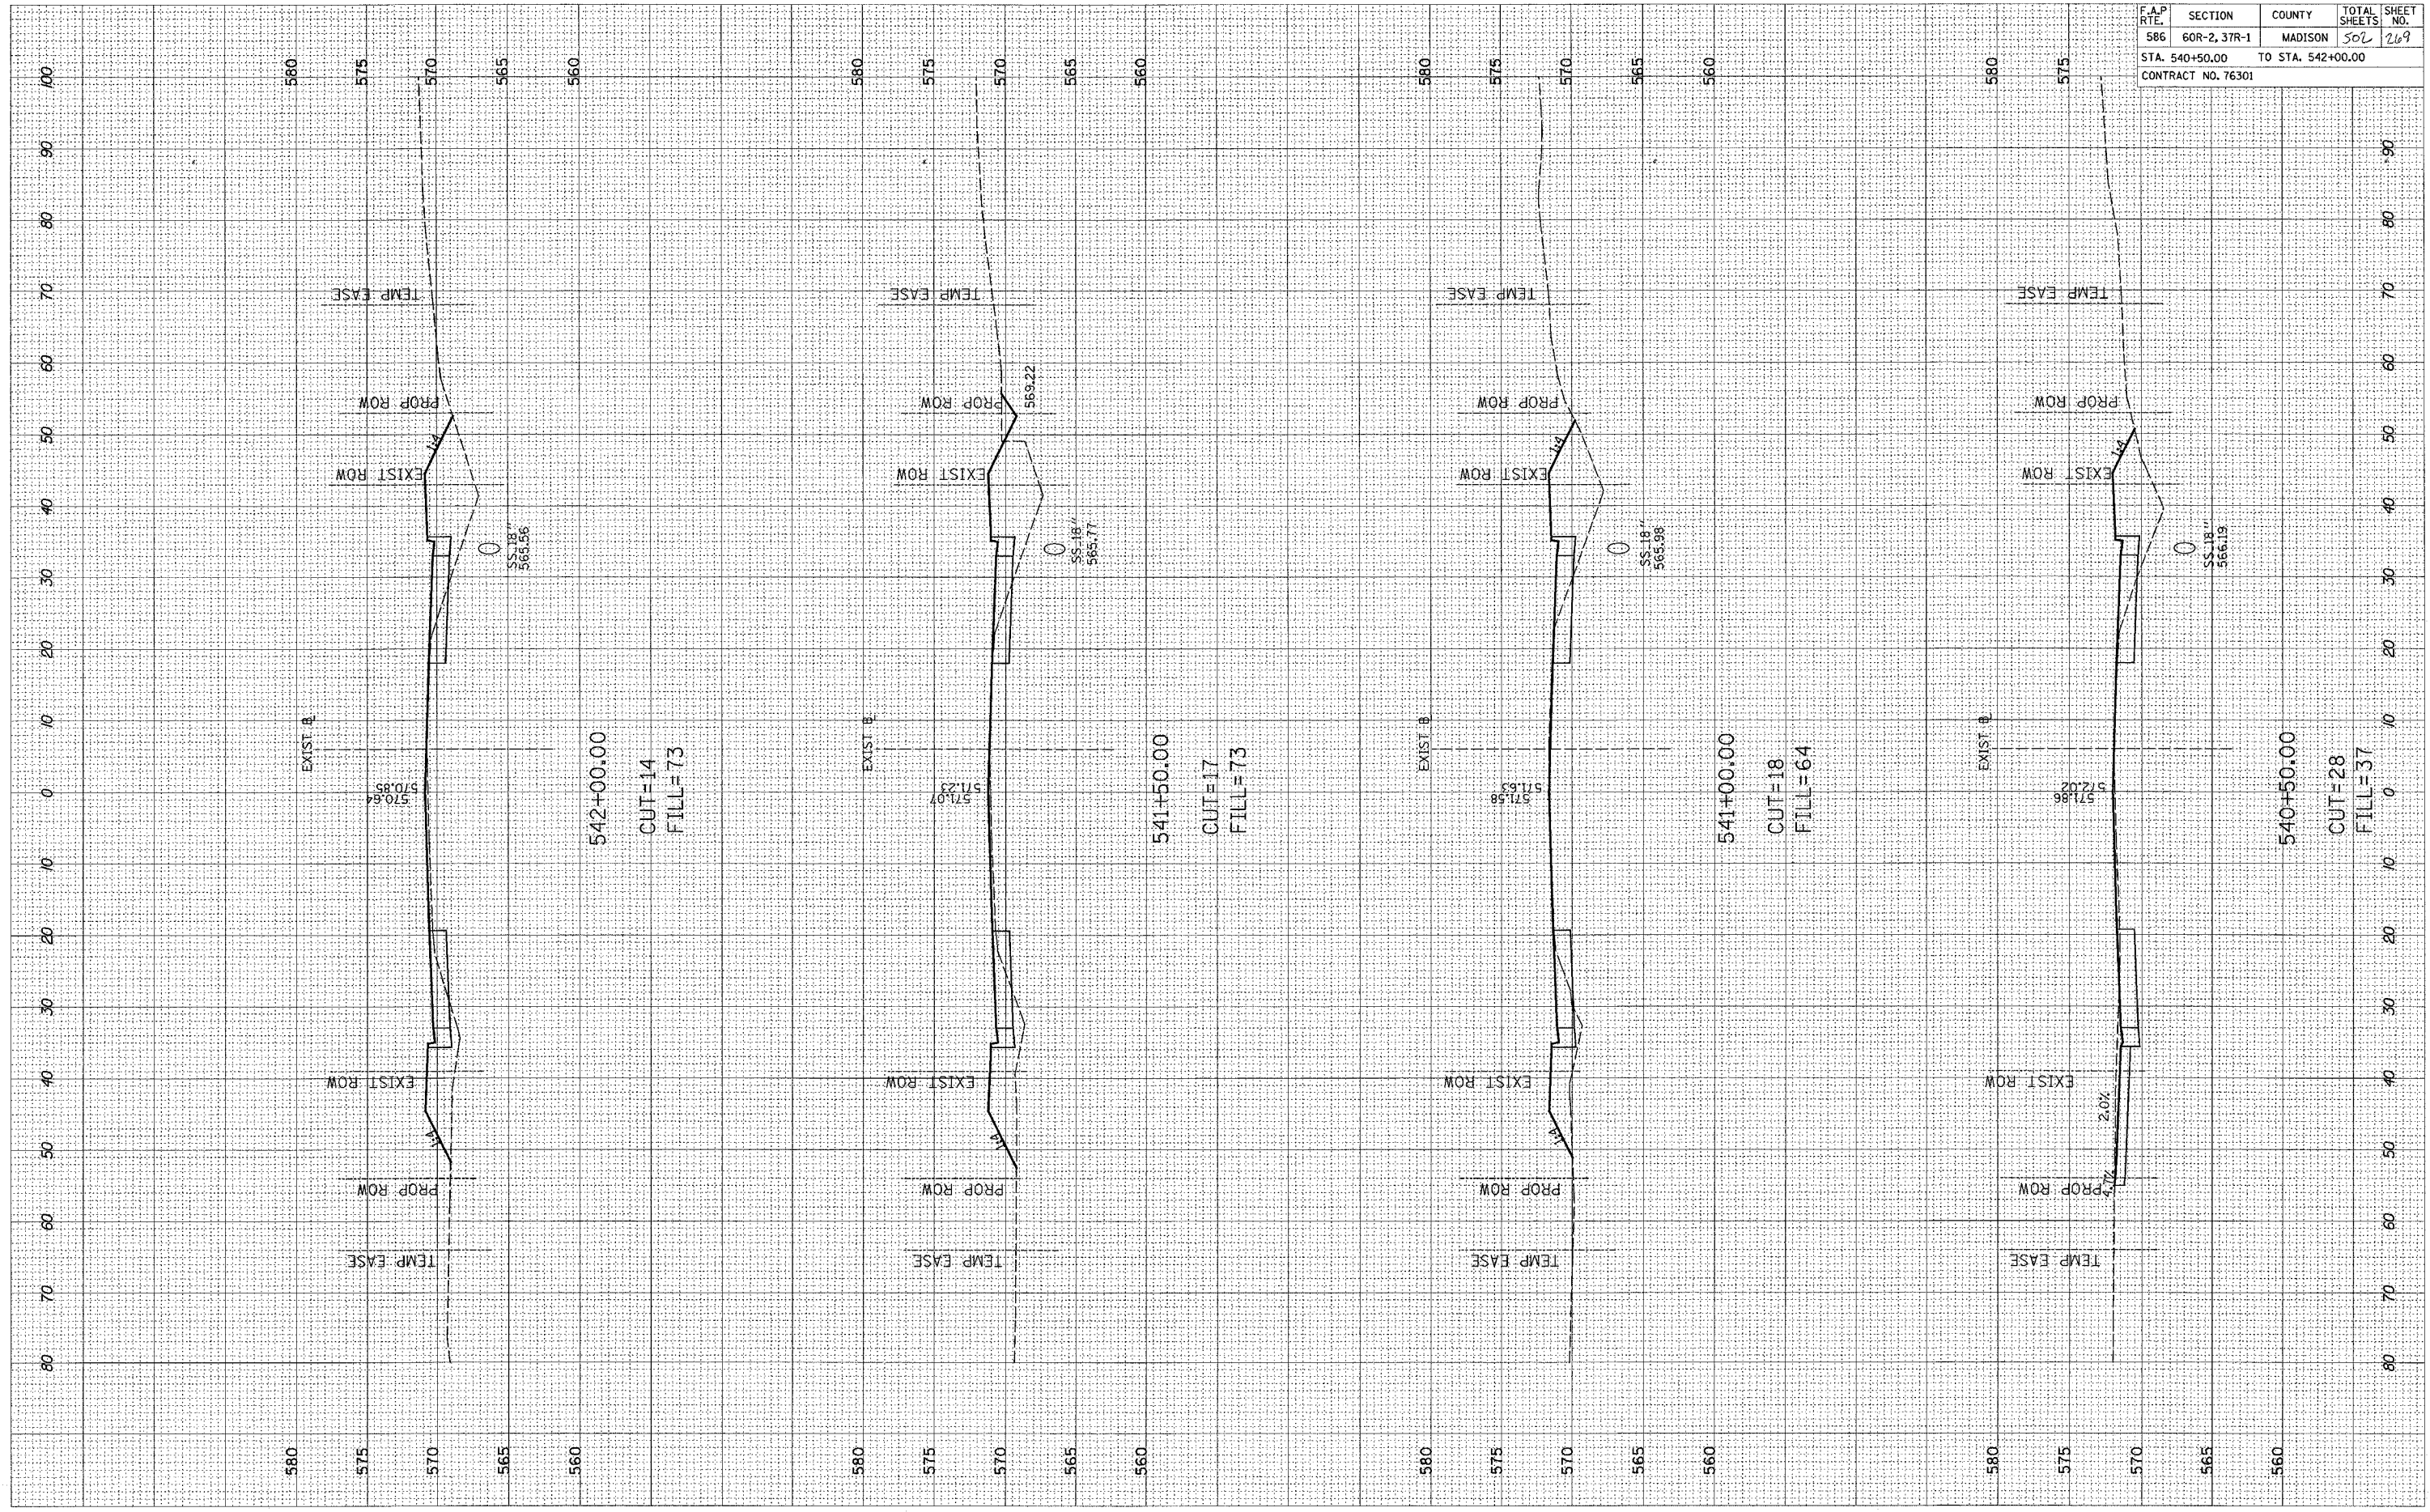

CUT=14
FILL=73

CUT=17
FILL=73

CUT=18
FILL=64

CUT=28
FILL=37

2.0%