


ORIGINAL SURVEY PLOTTED  
 NOTE BOOK  
 AREAS CHECKED

FINAL SURVEY PLOTTED  
 NOTE BOOK  
 AREAS CHECKED

BY \_\_\_\_\_ DATE \_\_\_\_\_

BY \_\_\_\_\_ DATE \_\_\_\_\_

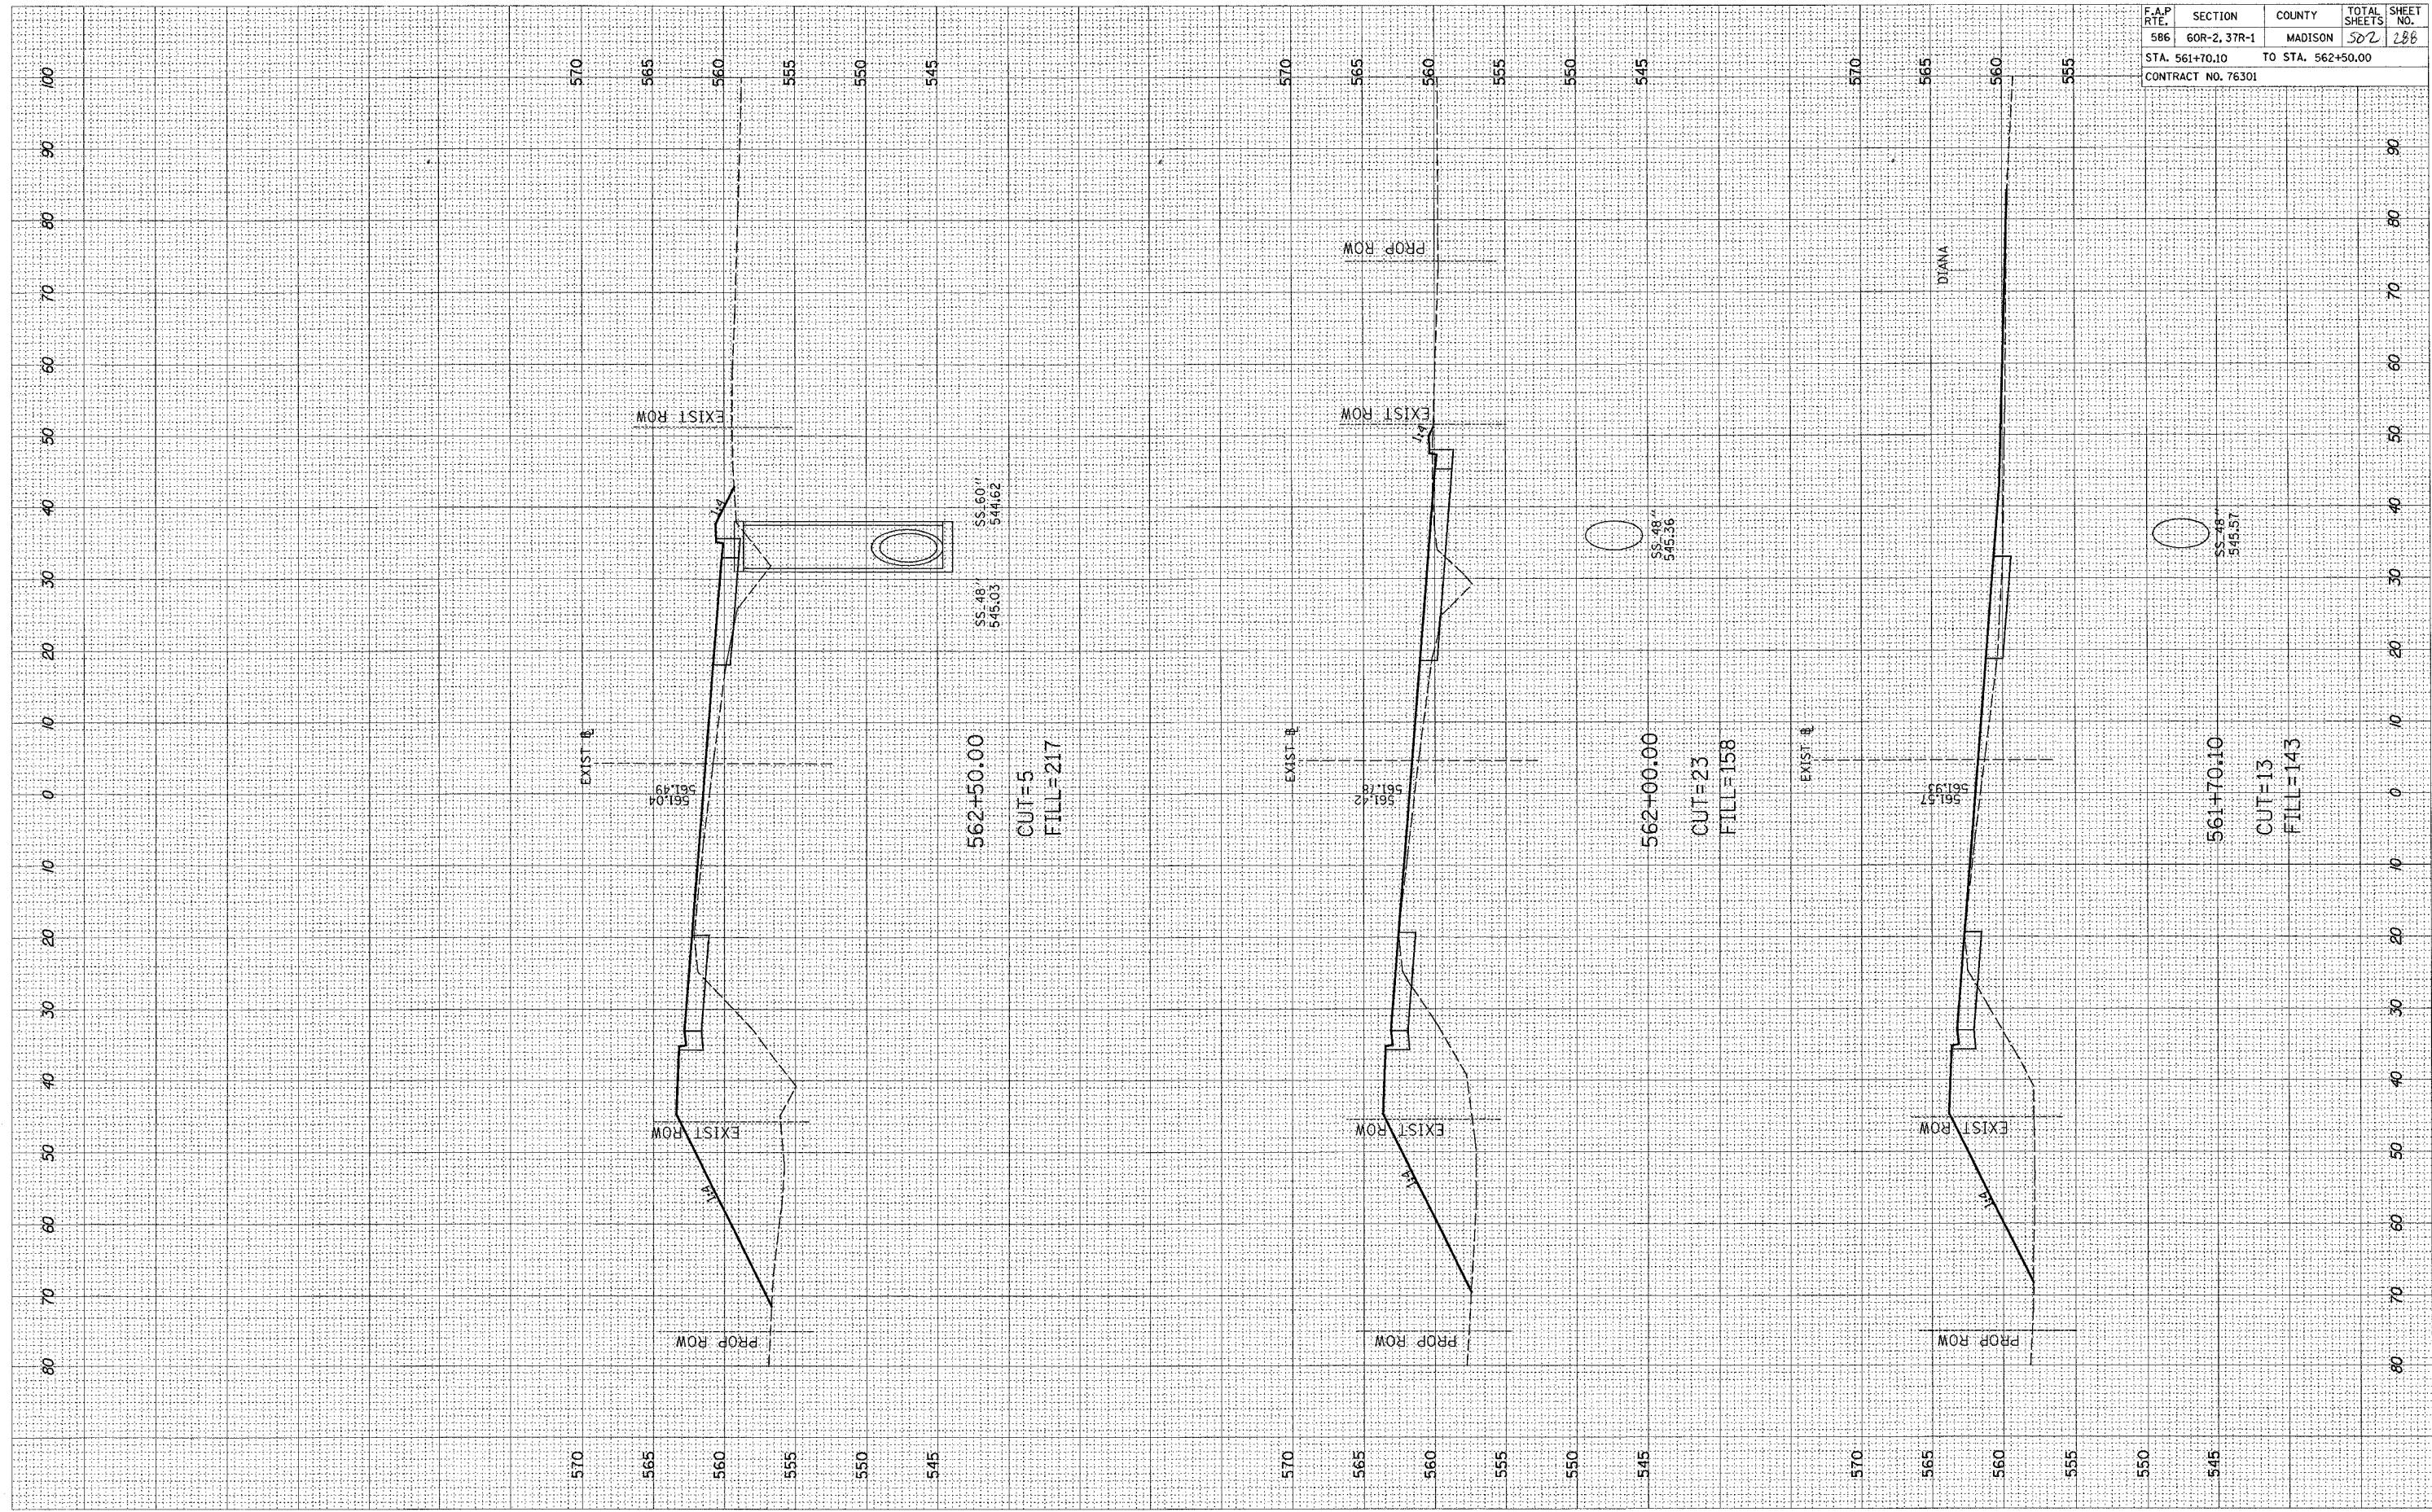

F.A.P. RTE.	SECTION	COUNTY	TOTAL SHEETS	SHEET NO.
586	60R-2, 37R-1	MADISON	522	286
STA. 561+70.10		TO STA. 562+50.00		
CONTRACT NO. 76301				