


ORIGINAL SURVEY  
 SURVEYED PLOTTED  
 NOTE BOOK TEMPLATE  
 NO. \_\_\_\_\_  
 BY \_\_\_\_\_ DATE \_\_\_\_\_

FINAL SURVEY  
 SURVEYED PLOTTED  
 NOTE BOOK TEMPLATE  
 NO. \_\_\_\_\_  
 BY \_\_\_\_\_ DATE \_\_\_\_\_

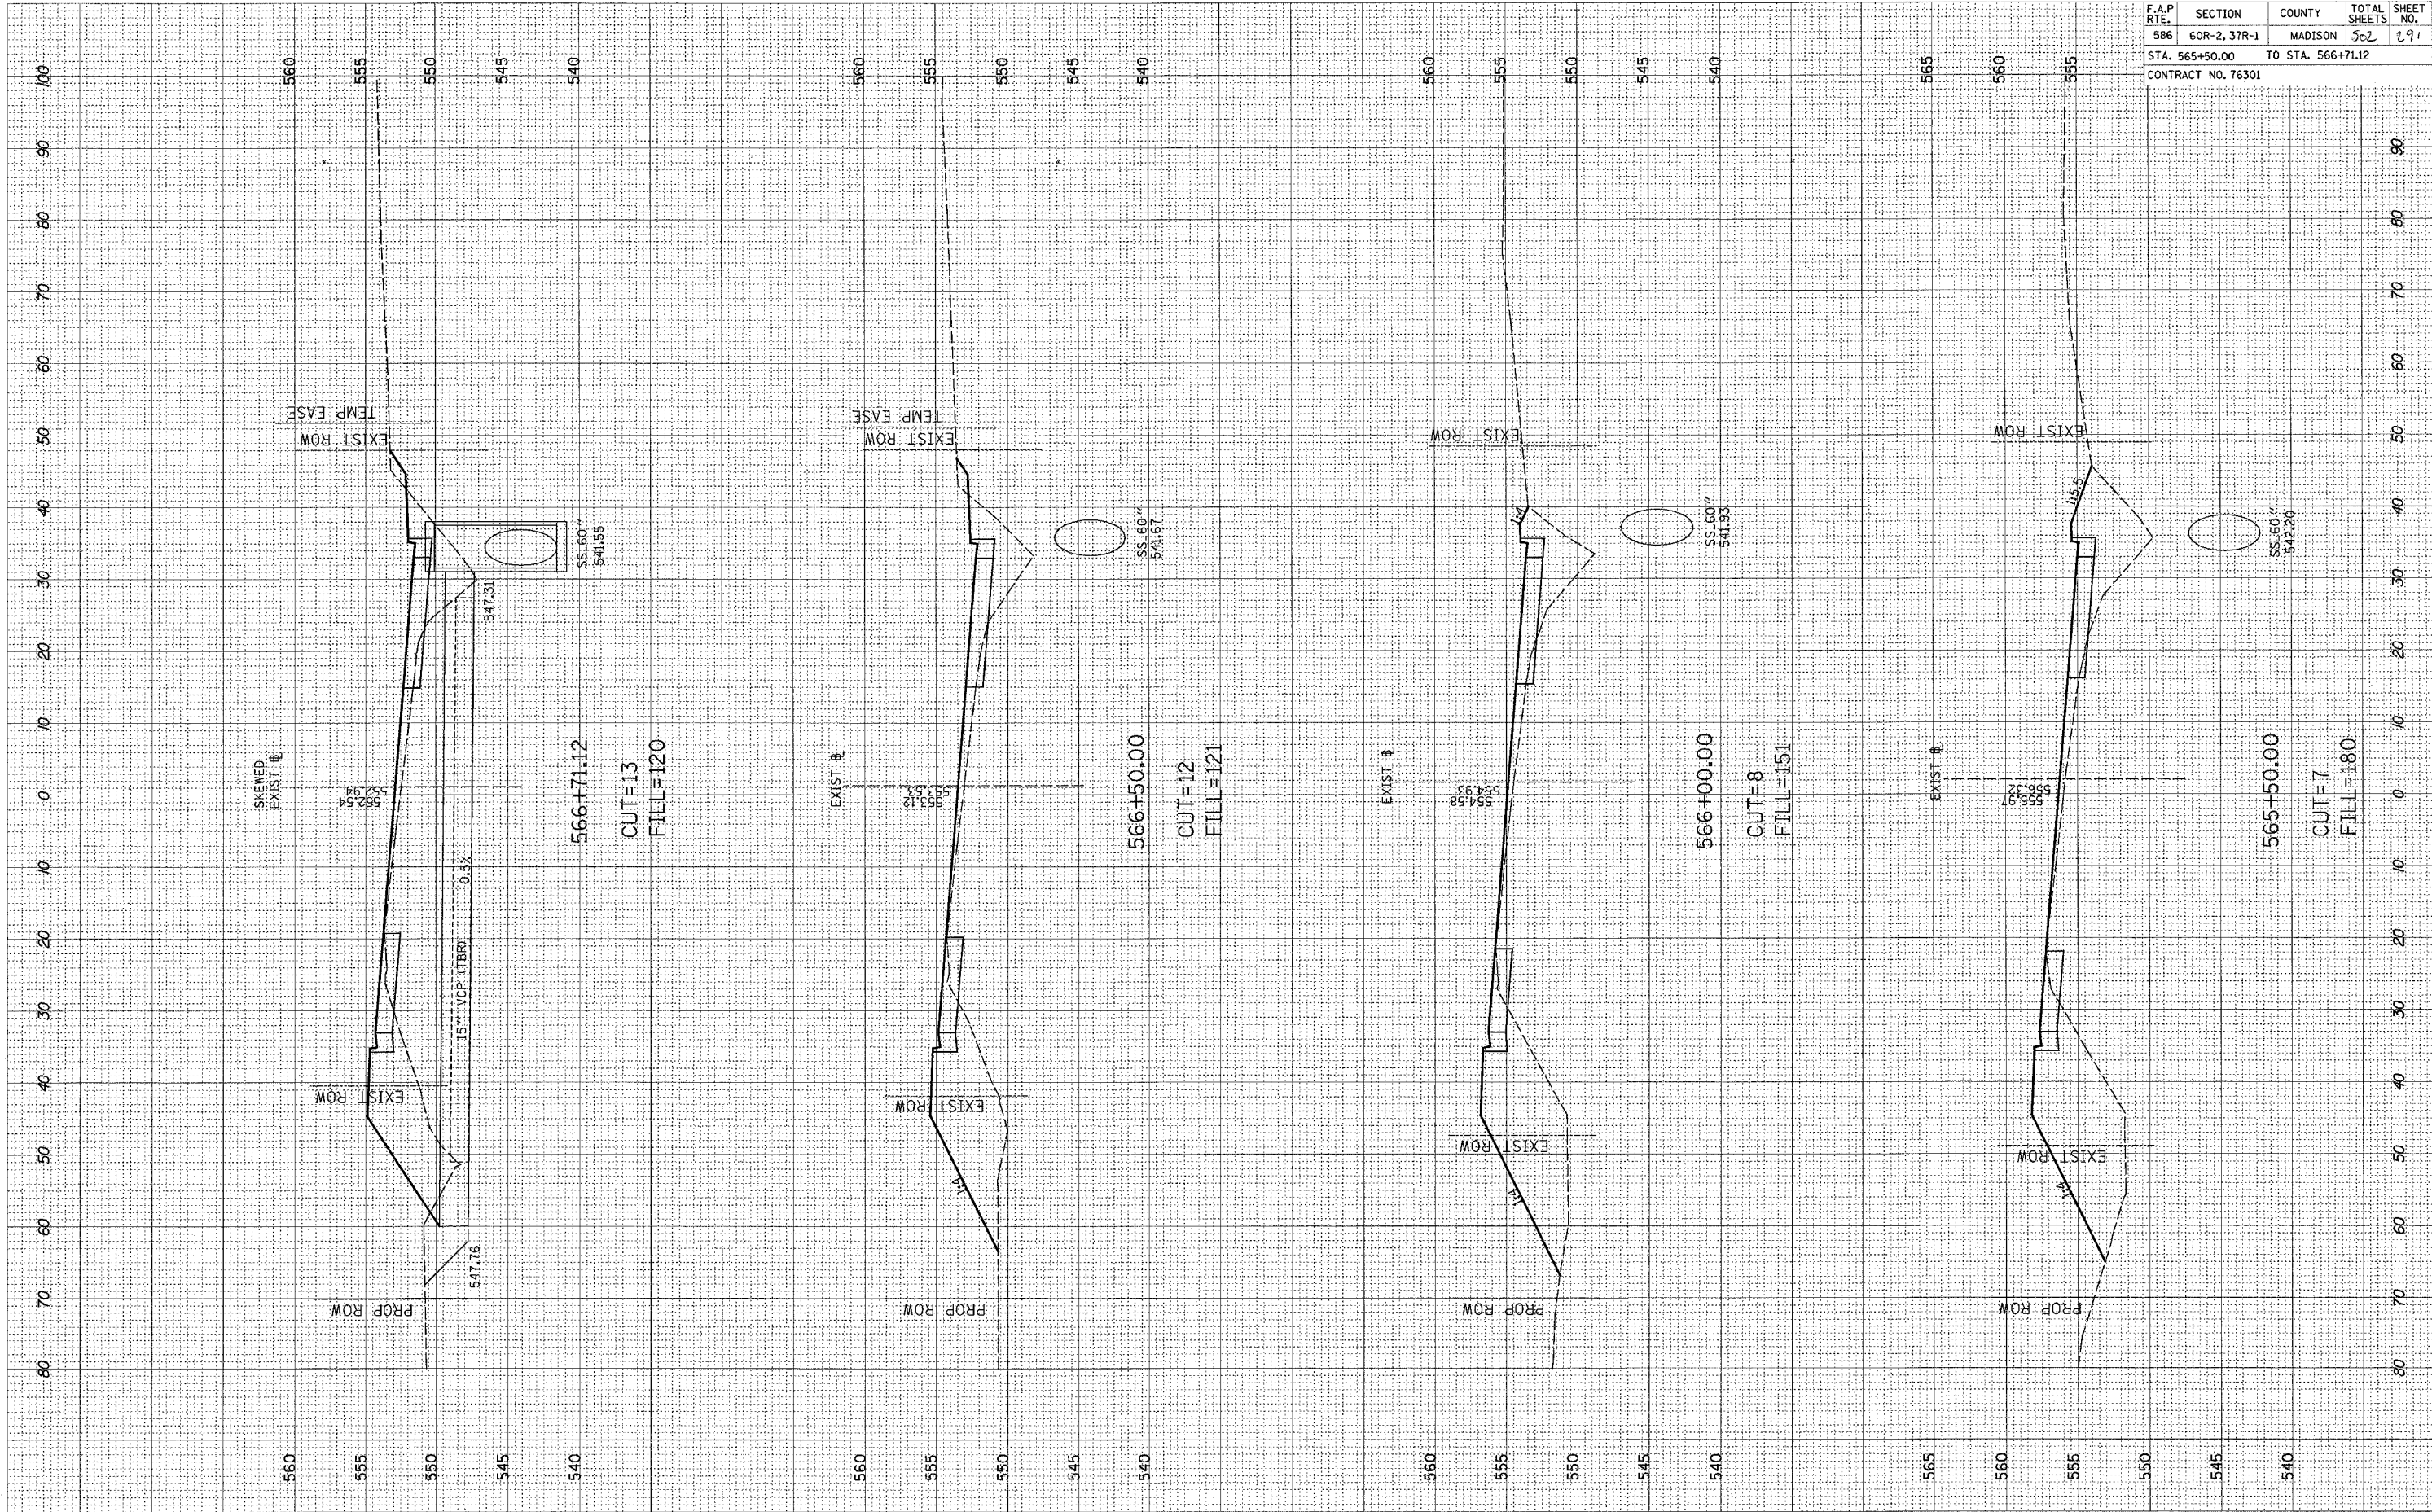

F.A.P. RTE.	SECTION	COUNTY	TOTAL SHEETS	SHEET NO.
586	60R-2, 37R-1	MADISON	502	291
STA. 565+50.00		TO STA. 566+71.12		
CONTRACT NO. 76301				