


ORIGINAL SURVEY SURVEYED PLOTTED NOTE BOOK NO. BY DATE

FINAL SURVEY SURVEYED PLOTTED NOTE BOOK NO. BY DATE

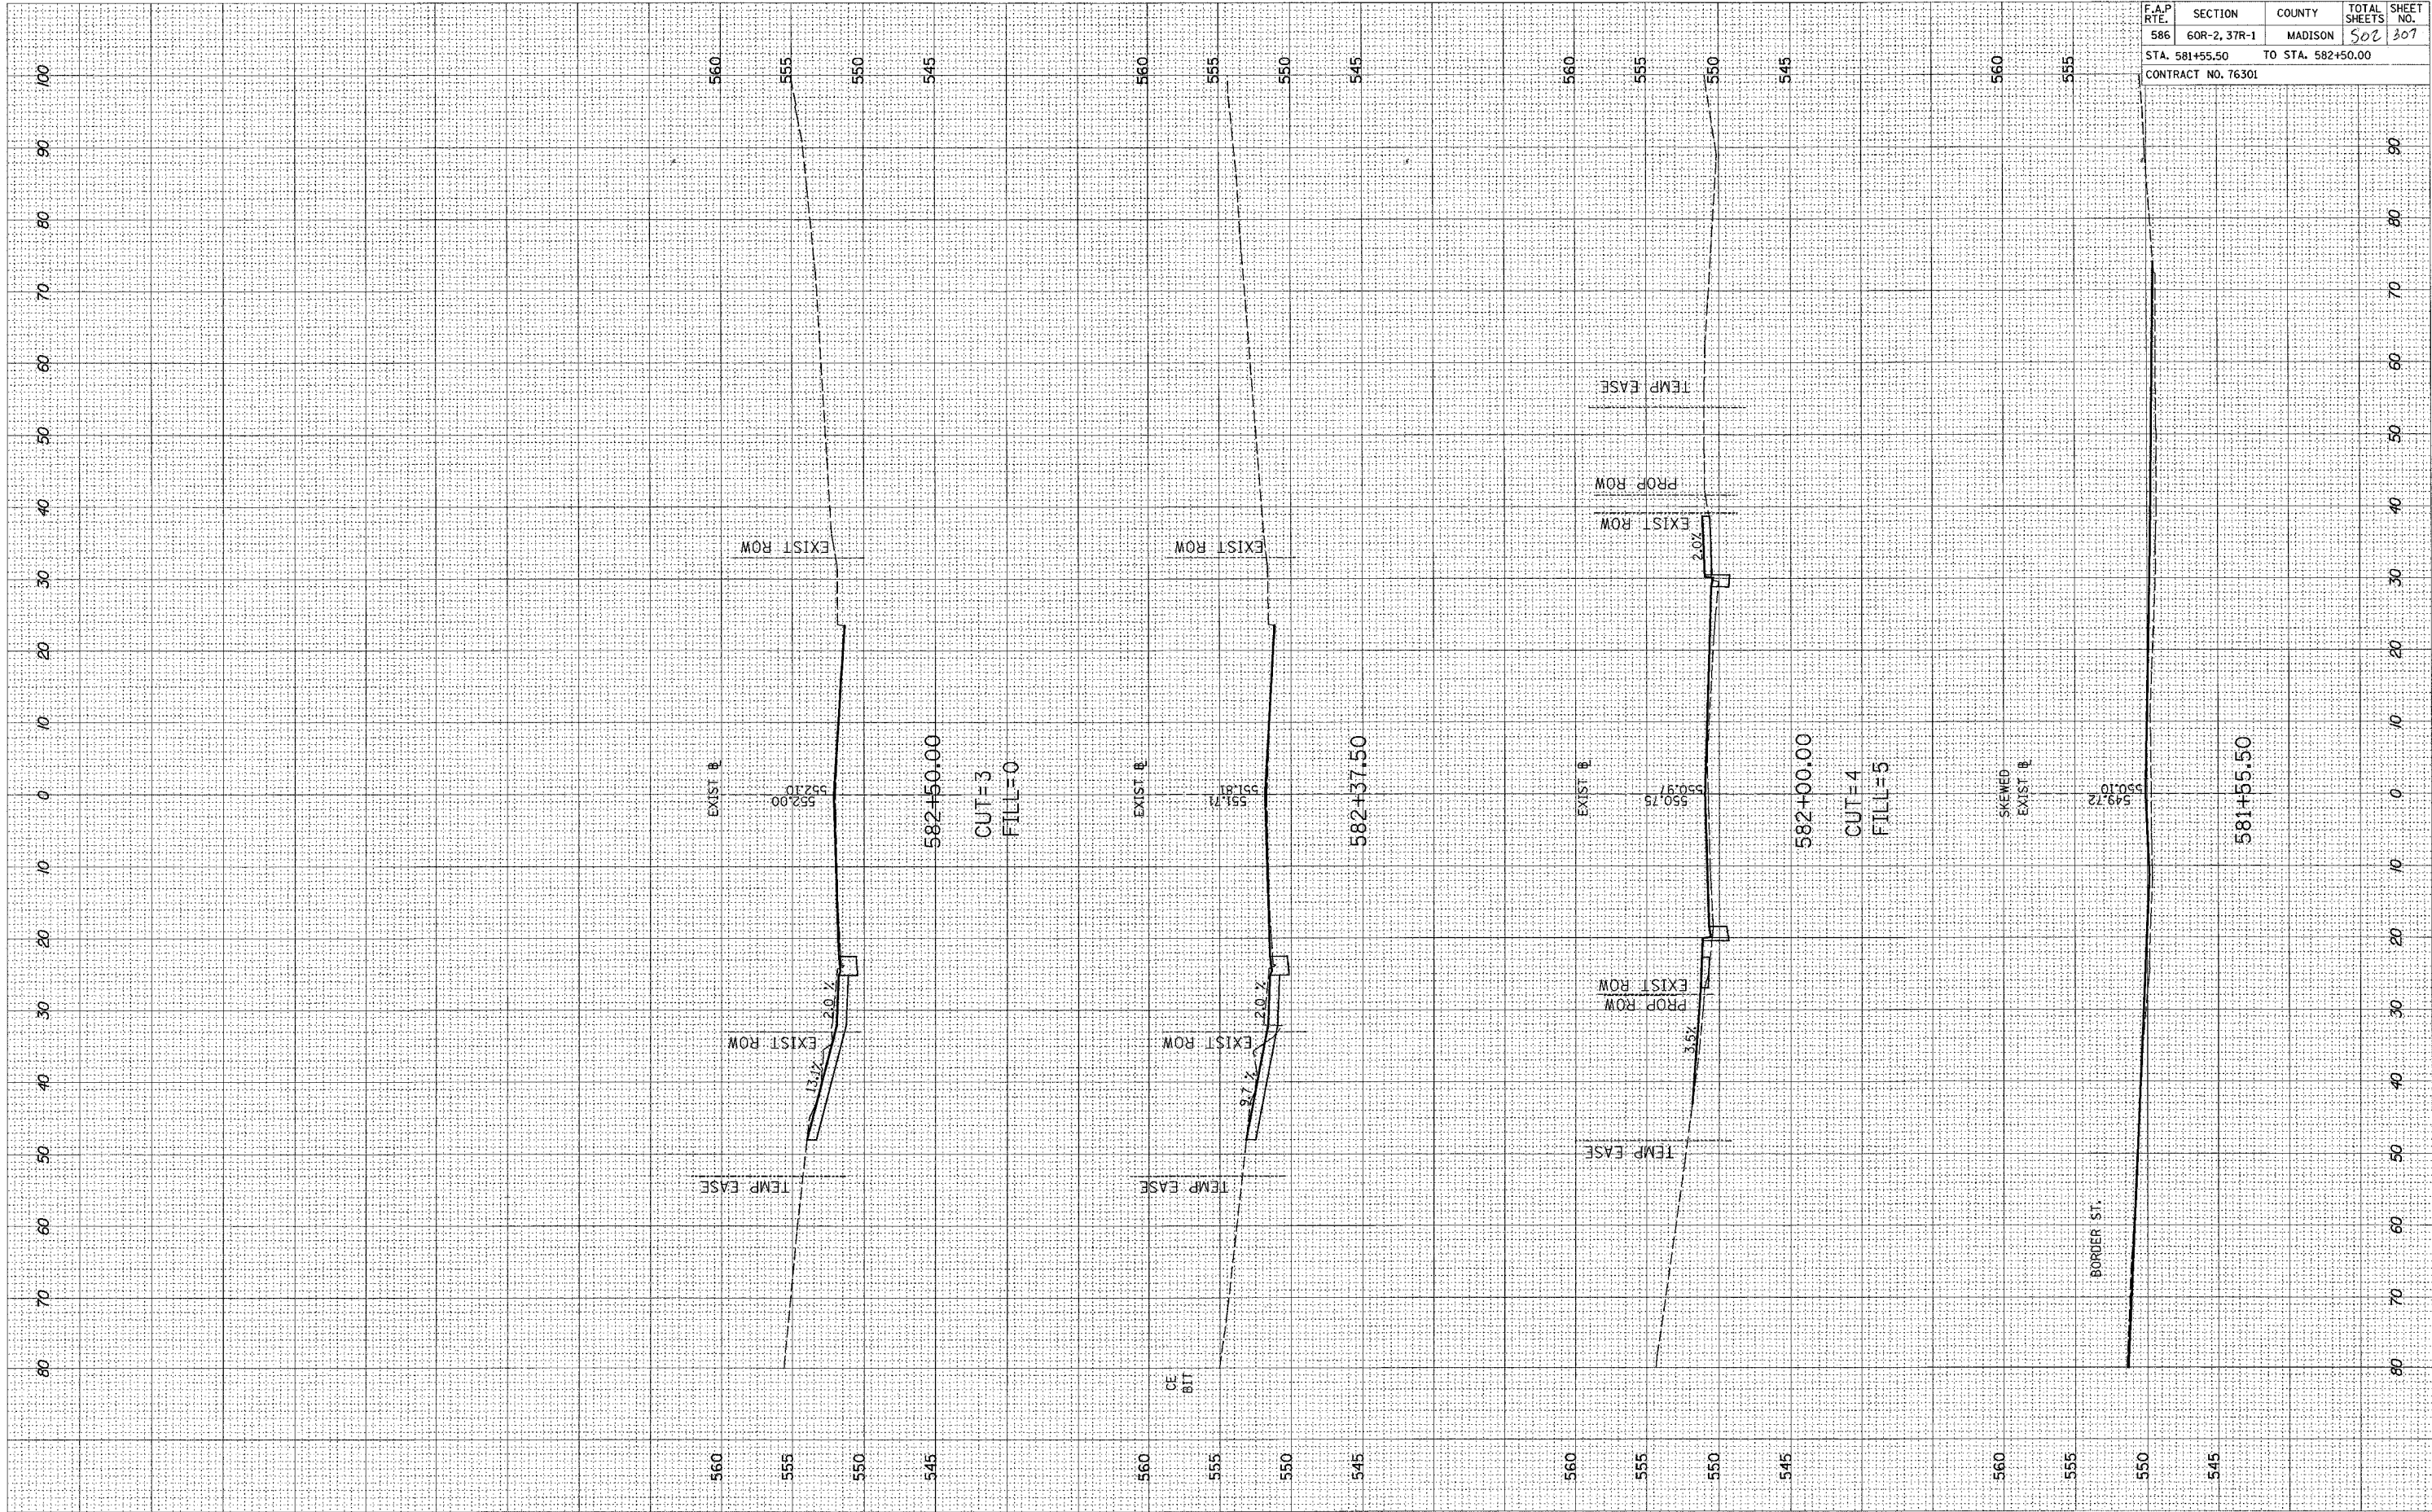

F.A.P. RTE.	SECTION	COUNTY	TOTAL SHEETS	SHEET NO.
586	60R-2, 37R-1	MADISON	502	307
STA. 581+55.50		TO STA. 582+50.00		
CONTRACT NO. 76301				