


FAP ROUTE	SECTION	COUNTY	TOTAL SHEETS	SHEET NO.
314	110BR-1	MADISON	10	5
STA. 750+00		TO STA. 754+00		
CONTRACT NO.: T6865				

PLAN	DATE
BY	
REVISIONS	
ALIGNMENT CHECKED	
PLOTTED	
NOTE BOOK	
PAID FILE NAME	
NO.	

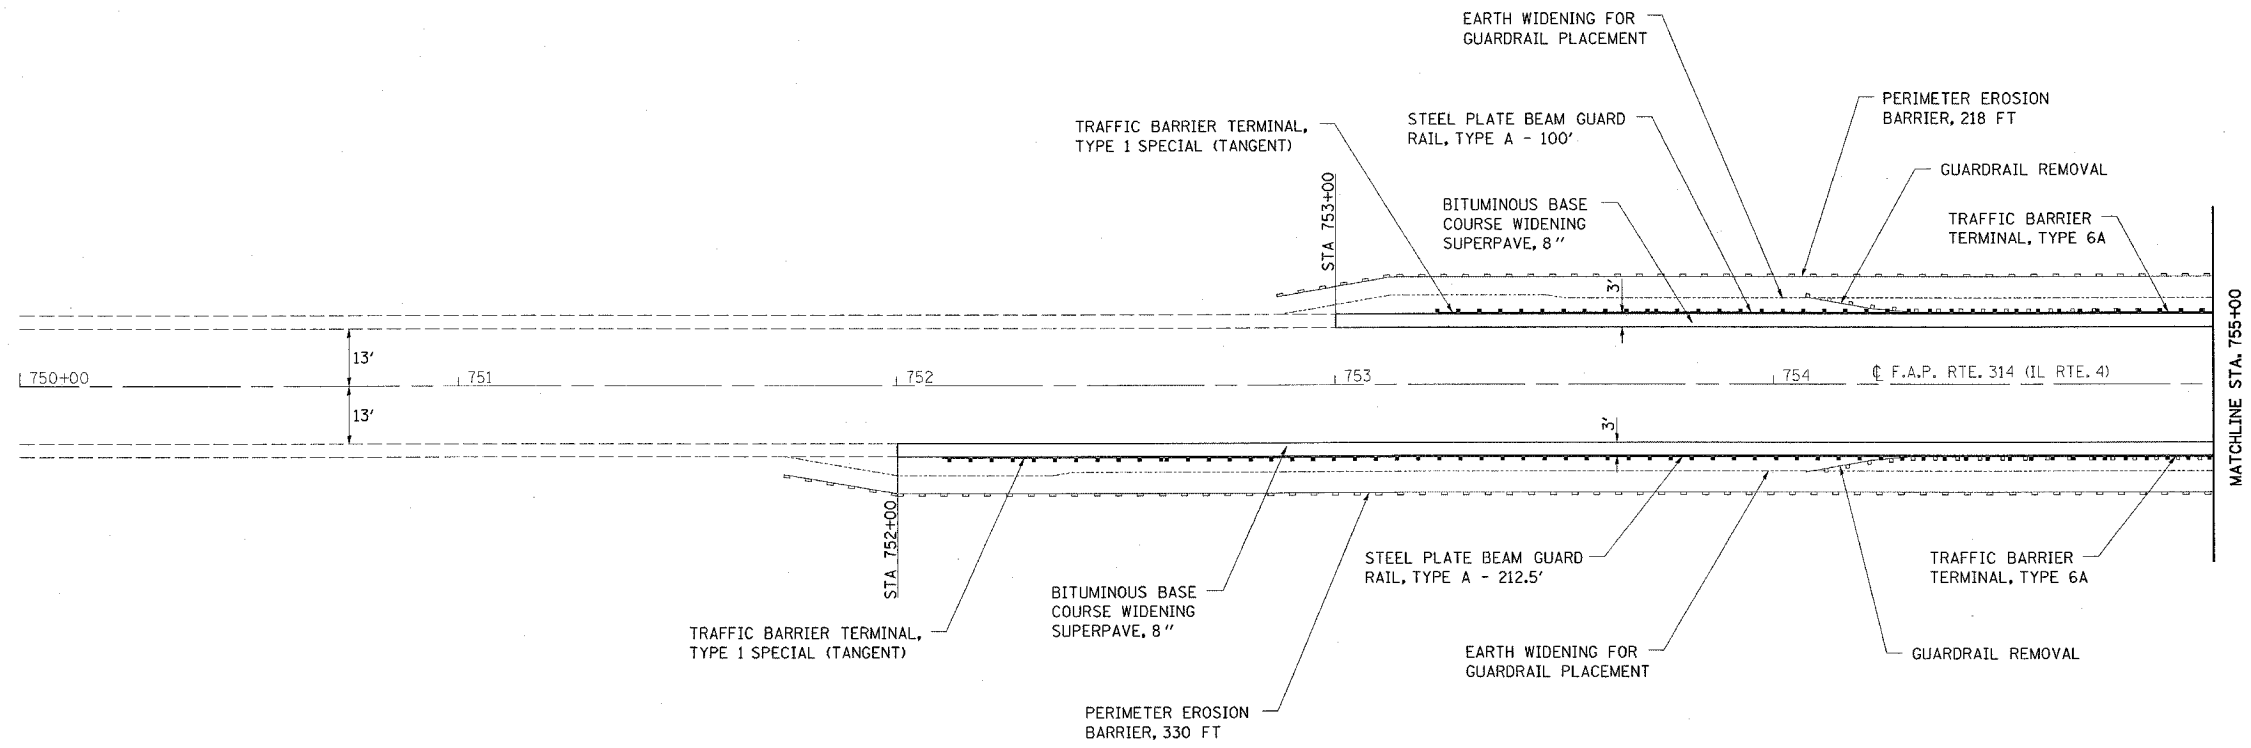

LOCATION			PAVEMENT MARKING REMOVAL	THERMOPLASTIC PAVEMENT MARKING - LINE 4"	RAISED REFLECTIVE PAVEMENT MARKER REMOVAL	RAISED REFLECTIVE PAVEMENT MARKER
STATION	TO	STATION	SQ FT	FOOT	EACH	EACH
753+44	TO	755+04	120	360	2	2
755+04	TO	757+05	151	452	3	3
757+05	TO	758+65	120	360	2	2
TOTALS			391	1,172	7	7



REVISIONS	
NAME	DATE

ILLINOIS DEPARTMENT OF TRANSPORTATION
PLAN VIEW
 FAP ROUTE 314
 SECTION 110BR-1
 MADISON COUNTY
 SN 060-0109
 DRAWN BY:

PLOT DATE: Tuesday October 26, 2004 @ 11:31:33 AM

10/26/2004
 Tuesday, October 26, 2004 @ 11:31:33 AM
 C:\p0\secta\ref\110BR05b.dgn LV:1-83
 C:\p0\secta\ref\110BR05b.dgn LV:1-35-45-47-48-50
 C:\p0\secta\ref\110BR05b.dgn LV:2-8,10-19,21-62