

IDOT FEDERAL AID DESIGN ENGINEER: MAZHAR KHAN, (847) 705-4179
CONSULTANT: CIORBA GROUP, INC (773) 775-4009

F.A.U. RTE.	SECTION	COUNTY	TOTAL SHEETS	SHEET NO.
3732	00-00215-00-BR	COOK	58	1
STA.	TO STA.			
FED. ROAD DIST. NO. 1	ILLINOIS	PROJECT BHM-7003(802)	CONTRACT 83584	

STATE OF ILLINOIS

DEPARTMENT OF TRANSPORTATION

PLANS FOR

PROPOSED LOCAL AGENCY IMPROVEMENT

FEDERAL-AID URBAN PROJECT

F.A.U. ROUTE 3732 (ASBURY AVENUE)

CITY SECTION: 00-00215-00-BR

OVER CTA YELLOW LINE

STRUCTURE REPLACEMENT

PROJECT BHM-7003(802)

THE CITY OF EVANSTON



COOK COUNTY

JOB NO: C-91-416-99

FOR INDEX OF SHEETS,
SEE SHEET NO. 2

DESIGN DESIGNATION


ASBURY AVENUE: 17,700(20) MINOR ARTERIAL 1.5 (FD-20)
DESIGN SPEED: 30 MPH
ADT (EXISTING): 16,000 VPD
ADT (2020): 17,700 VPD

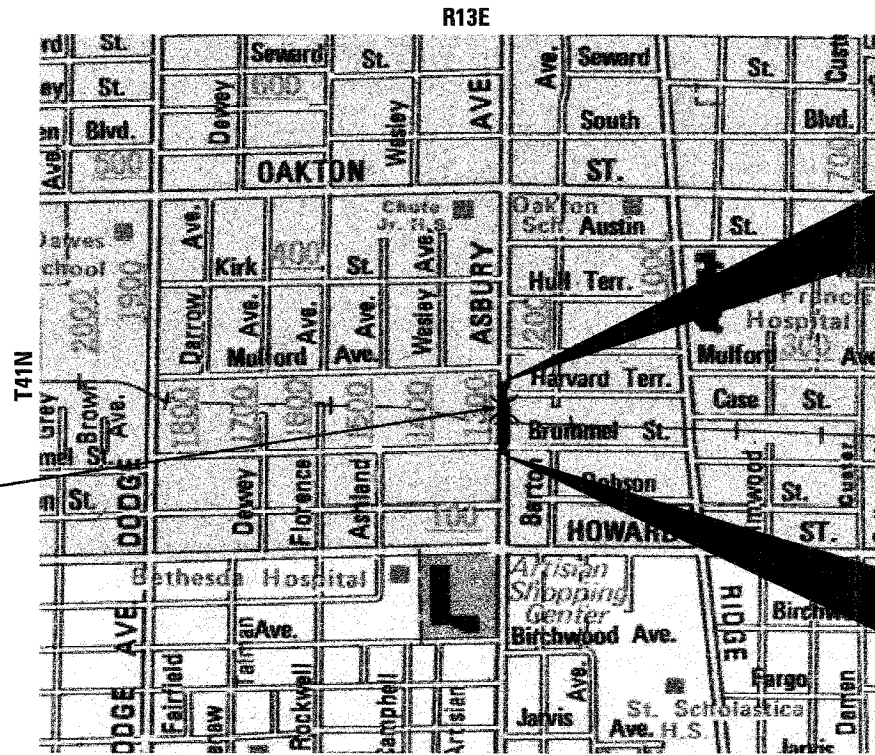 

EXISTING STRUCTURE
SN 016-6311
PROPOSED STRUCTURE
SN 016-6959

LOCATION MAP

SCALE 1" = 680'
GROSS AND NET LENGTH OF PROJECT : 450 L.F. = 0.085 MILES

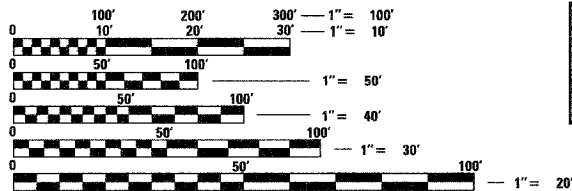


FULL SIZE PLANS HAVE BEEN PREPARED USING STANDARD ENGINEERING SCALES. REDUCED SIZED PLANS WILL NOT CONFORM TO STANDARD SCALES. IN MAKING MEASUREMENTS ON REDUCED PLANS, THE ABOVE SCALES MAY BE USED.

J.U.L.I.E.
JOINT UTILITY LOCATION INFORMATION FOR EXCAVATION
1-800-892-0123

BP PIPELINES (NORTH AMERICA) INC.
1-800-548-6482

CONTRACT NO.: 83584

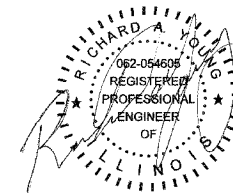

DATE: 08/09/2004
SEAL EXPIRES: 11/30/05



DATE: 08/09/2004
SEAL EXPIRES: 11/30/04



LOCATION OF SECTION INDICATED THUS: - [black rectangle] -

APPROVED 08/10/2004 2004
[Signature] SAJNAPR P.E.
CITY OF EVANSTON INTERIM CITY ENGINEER

APPROVED _____ 2004
DISTRICT ENGINEER OF LOCAL ROAD & STREETS

APPROVED November 10, 2004
[Signature] DISTRICT ENGINEER

STATE OF ILLINOIS
DEPARTMENT OF TRANSPORTATION

Ciorba Group, Inc.
DESIGN FIRM
REGISTRATION NUMBER
184-001016
CONSULTING ENGINEERS
SUITE 402, 5507 NORTH CUMBERLAND AVE
CHICAGO, ILLINOIS 60656 • (773) 775-4009

PLANS PREPARED BY:
CG Ciorba Group, Inc.
CONSULTING ENGINEERS
2007 NORTH CUMBERLAND AVENUE • CHICAGO, ILLINOIS 60656 • (773) 775-4009

PRINTED BY THE AUTHORITY OF THE STATE OF ILLINOIS