



STAGE I CONSTRUCTION
(Looking North)

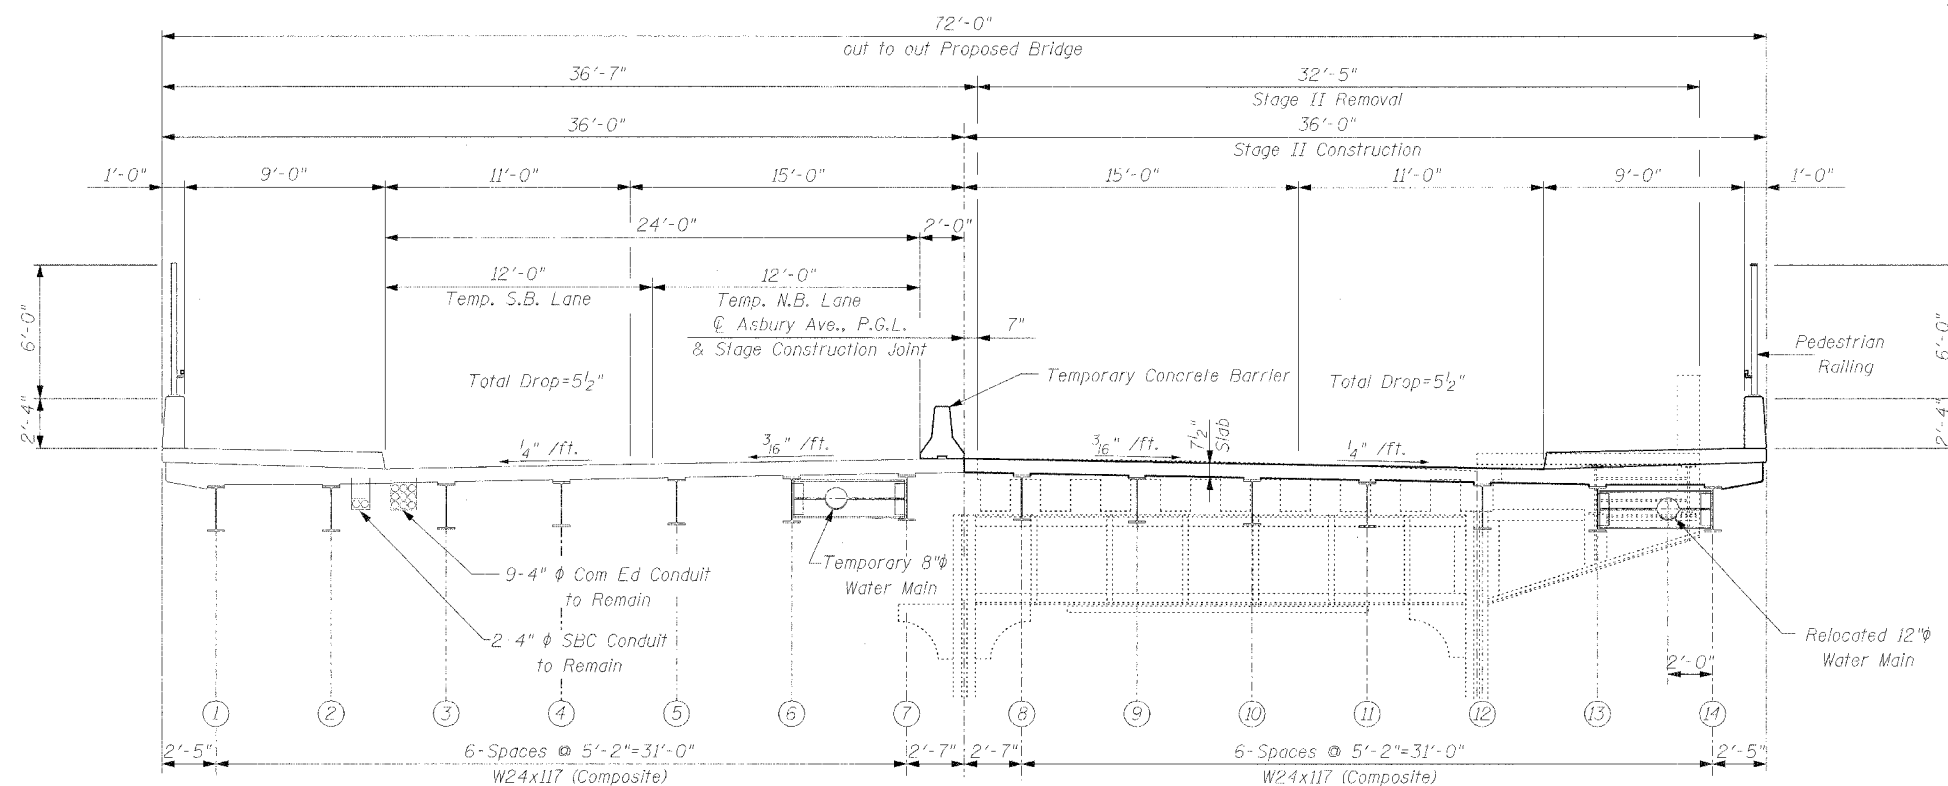


STAGE II CONSTRUCTION
(Looking North)

NOTES:

- The Contractor shall notify utility agencies prior to deck removal over existing utilities.
- SBC and ComEd conduits temporary and permanent support system by others.

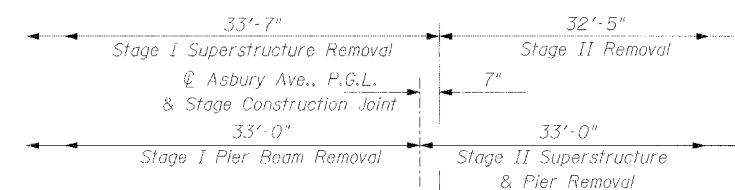

Cut outstanding 6" leg of angles & bottom support bracket for Stage I Removal at this location if bolts connecting angles to girder cannot be removed. No bolts connecting the angles or brackets to the columns shall be removed during Stage I.

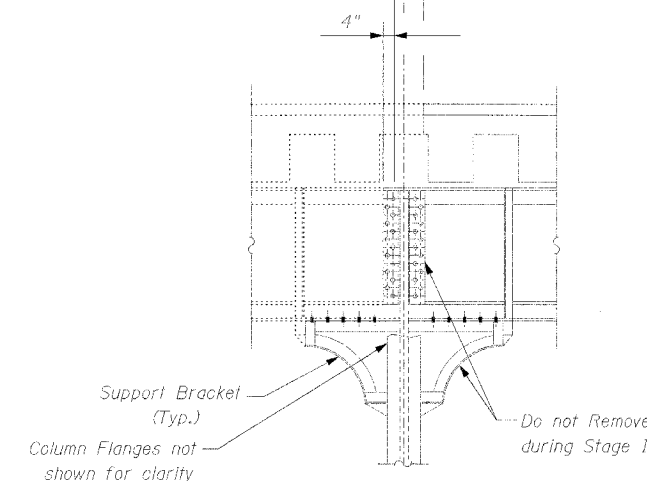

DETAIL AT STAGE CONSTRUCTION LINE

..... Indicates Area to be Removed during Stage I

REVISIONS NAME	DATE

CG Clorba Group, Inc.
CONSULTING ENGINEERS
607 NORTH CUMBERLAND AVENUE • CHICAGO, ILLINOIS 60668 • (773) 756-4000

CITY OF EVANSTON, ILLINOIS
CONSTRUCTION STAGES
ASBURY AVENUE OVER CTA YELLOW LINE
SECTION 00-00215-00-BR
COOK COUNTY
STA. 103+20.00
STRUCTURE NO. 016-6959

SCALE: NONE
DATE: OCTOBER 2004
FILE: 3212
DRAWN BY: IMG
CHECKED BY: SCD