


| | | | | |
|---------------------|----------------|------------------|--------------|-----------|
| F.A.U. NO. | SECTION | COUNTY | TOTAL SHEETS | SHEET NO. |
| 1636 | 92-00037-03-PV | WILL | 39 | 6 |
| STA. | | TO STA. | | |
| FED. ROAD DIST. NO. | ILLINOIS | FED. AID PROJECT | | |

83680

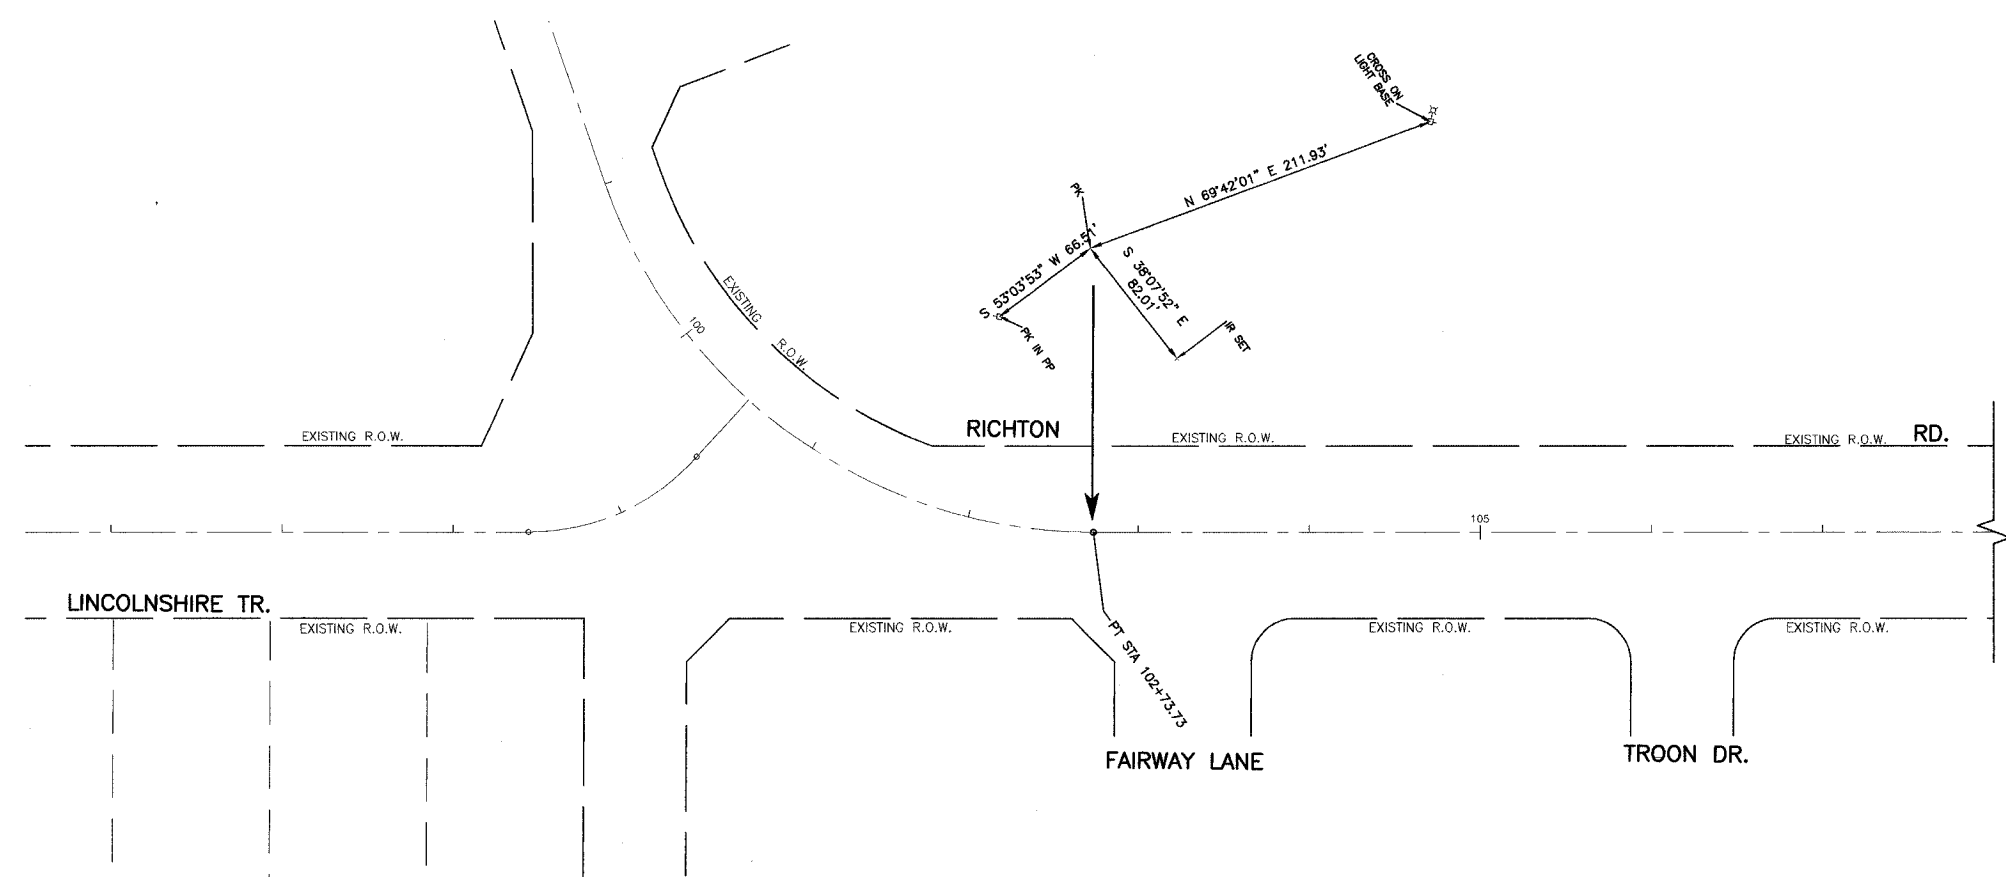

| REVISIONS | |
|-----------|------|
| NAME | DATE |
| | |
| | |
| | |
| | |
| | |
| | |

ILLINOIS DEPARTMENT OF TRANSPORTATION
F.A.U. ROUTE 1636 RICHTON ROAD
ALIGNMENT AND TIES
RICHTON ROAD
STA 98+00 TO STA 108+00

SCALE: VERT. 1"=50'
HORIZ. 1"=50'

DATE 02-17-03 DRAWN BY KR
CHECKED BY PKB

ROBINSON ENGINEERING, LTD.
CONSULTING REGISTERED PROFESSIONAL ENGINEERS
AND PROFESSIONAL LAND SURVEYORS
357 EAST FIFTH STREET, SOUTH HOLLAND, ILLINOIS 60473-0386 95313-ALGN-03