
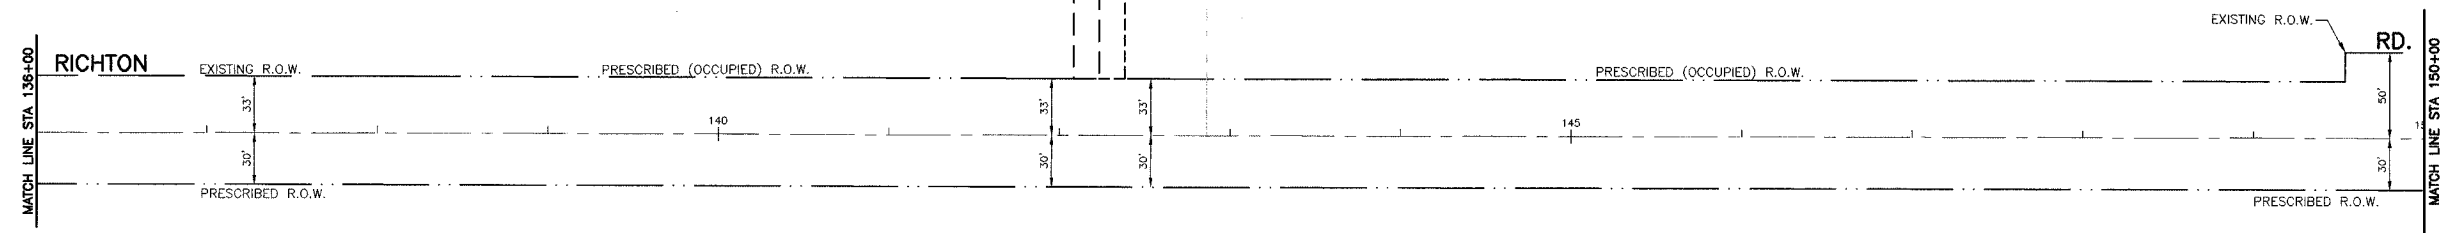


FAU. NO.	SECTION	COUNTY	TOTAL SHEETS	SHEET NO.
1636	92-00037-03-PV	WILL	39	7
STA.		TO STA.		
FED. ROAD DIST. NO.	ILLINOIS	FED. AID PROJECT		

83080

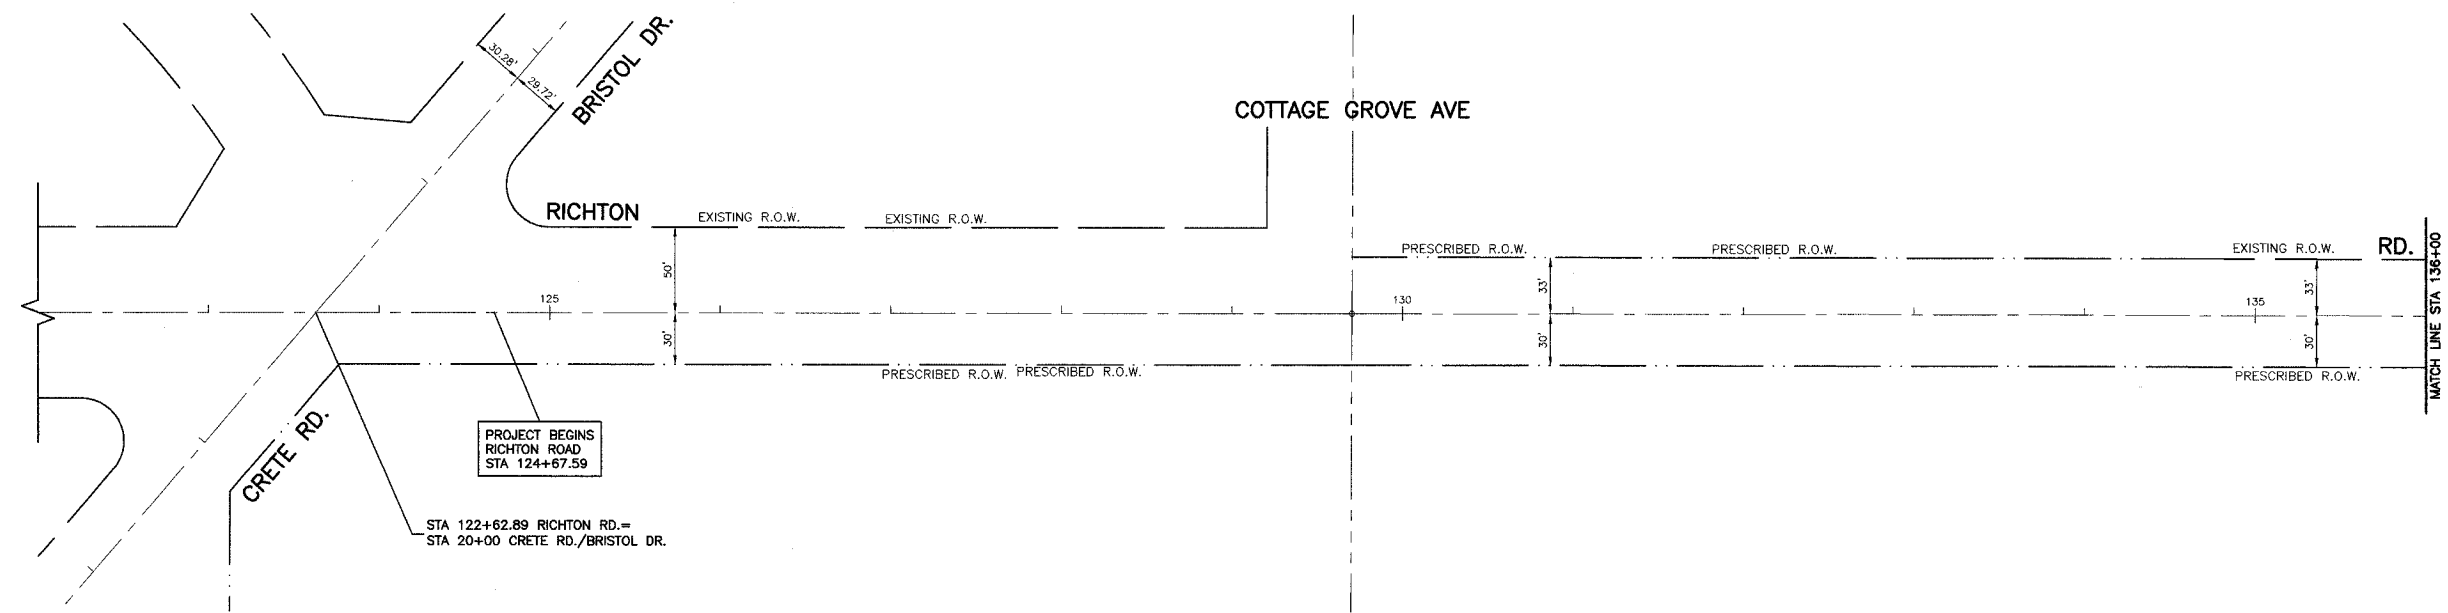

REVISIONS	
NAME	DATE
EASEMENTS	09-14-04

ILLINOIS DEPARTMENT OF TRANSPORTATION
 F.A.U. 1636 RICHTON ROAD
 ALIGNMENT AND TIES
 BEGIN PROJECT TO STA 150+00
 SCALE: VERT. 1"=50'
 HORIZ. 1"=50'
 DATE 02-17-08
 DRAWN BY EC
 CHECKED BY PKB