


F.A.U. NO.	SECTION	COUNTY	TOTAL SHEETS	SHEET NO.
1636	92-00037-03-PV	WILL	39	8
STA.	TO STA.			
FED. ROAD DIST. NO.	ALWAYS	FED. AID PROJECT		

83680

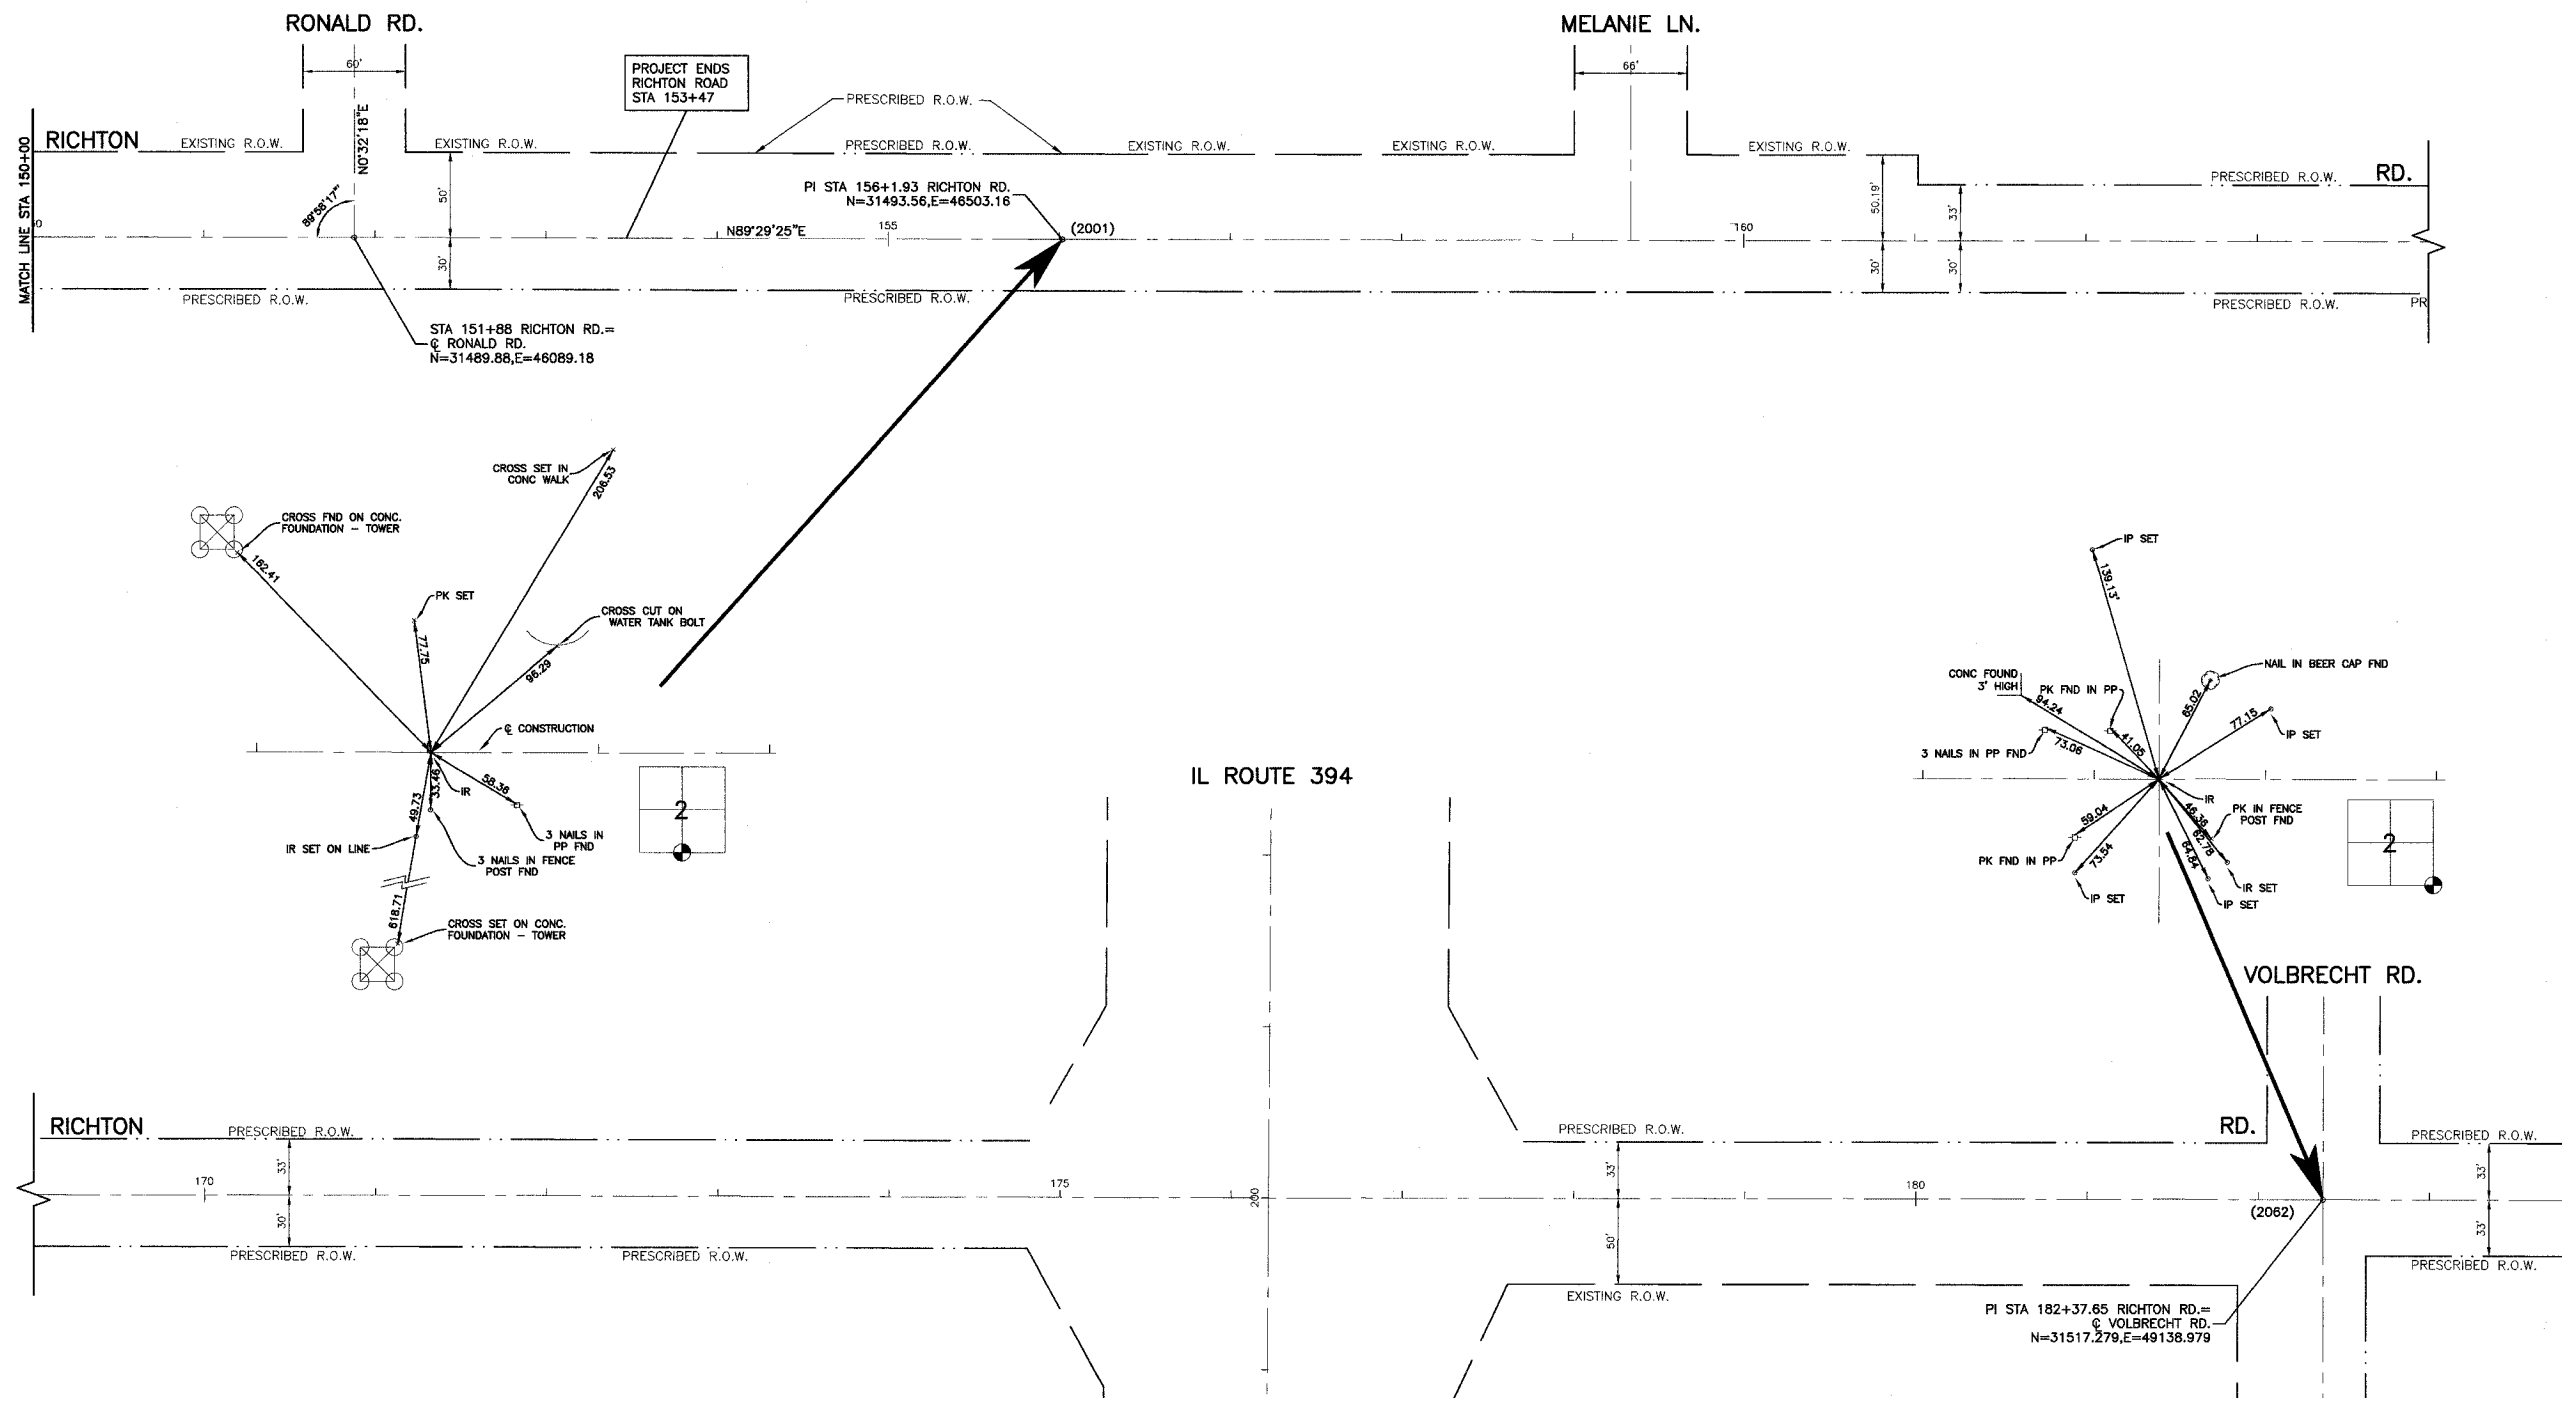

REVISIONS	
NAME	DATE

ILLINOIS DEPARTMENT OF TRANSPORTATION
 F.A.U. 1636 RICHTON ROAD
 ALIGNMENT AND TIES
 STA 150+00 TO END PROJECT
 SCALE: VERT. 1"=50'
 DATE 02-17-03
 DRAWN BY EC
 CHECKED BY PKB
 ROBINSON ENGINEERING, LTD.
 CONSULTING REGISTERED PROFESSIONAL ENGINEERS
 AND PROFESSIONAL LAND SURVEYORS
 357 EAST 179TH STREET, SOUTH HOLLAND, ILLINOIS 60473-0386
 95813-ALIGN-03