


F. A. U. SHEET	SECTION	COUNTY	TOTAL SHEETS	SHEET NO.
1636	92-00037-03-PV	WILL	39	9
STA.		TO STA.		
FED. ROAD DIST. NO.	ILLINOIS	FED. AID PROJECT		

83680

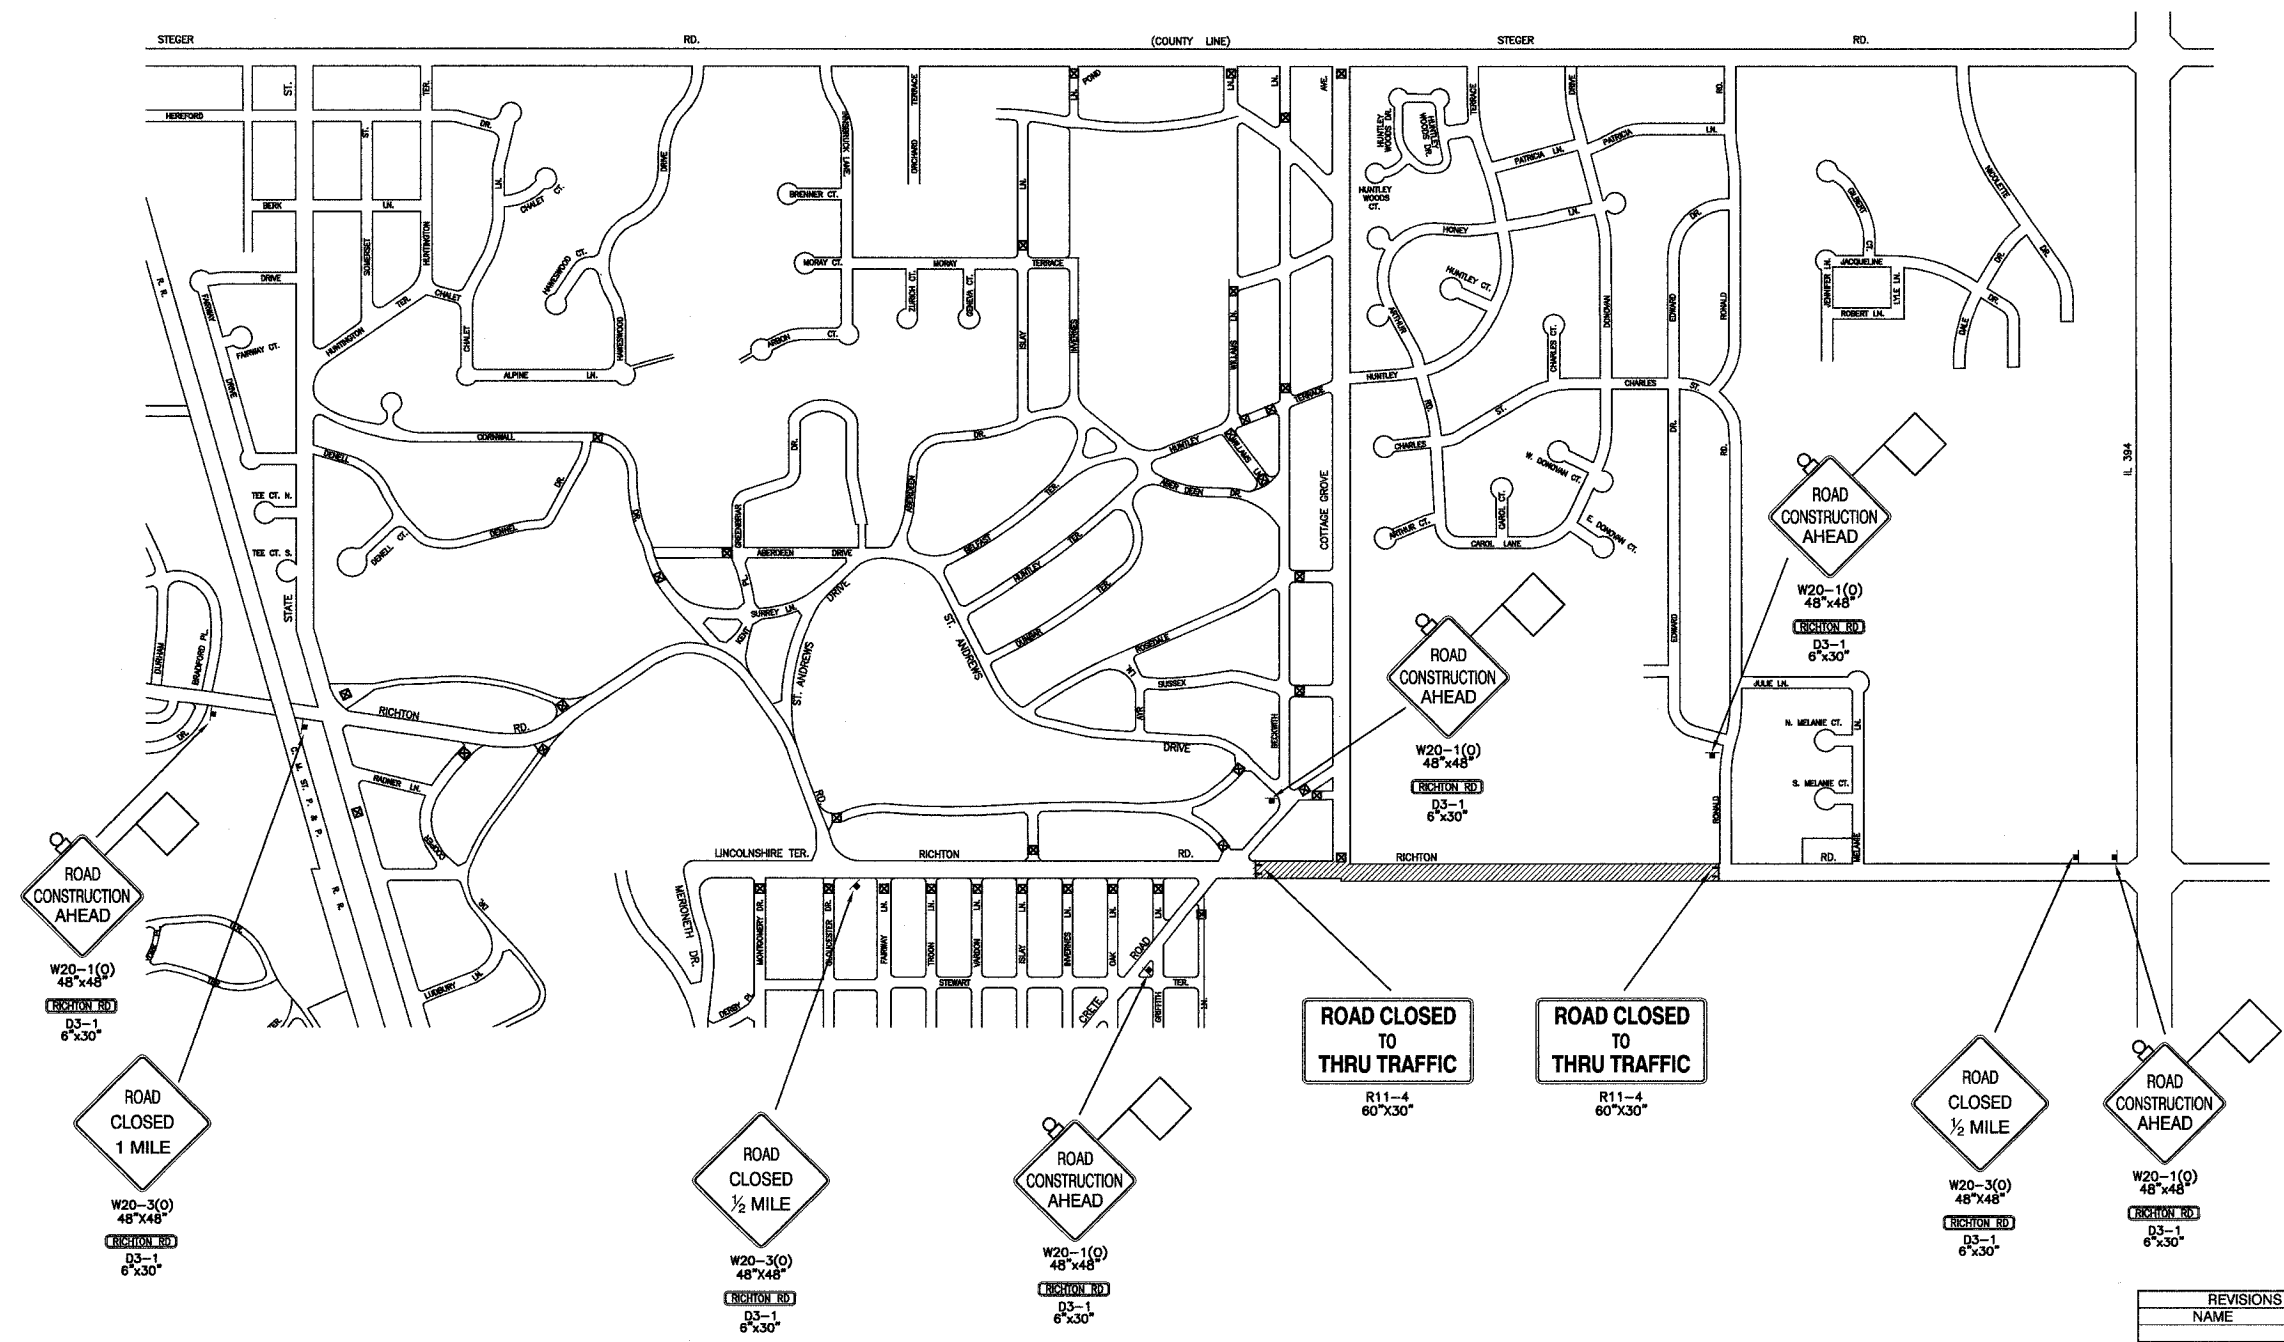

NOTES: SHEETS 10-16 NOT USED
 PROPOSED STORM SEWER AND STRUCTURES SHALL BE CONSTRUCTED PRIOR TO ANY PAVEMENT REMOVAL

- LEGEND**
- ▣ R.O.W. CORRIDOR ONLY, NO DEVELOPED ROADWAY
 - ▨ CONSTRUCTION AREA
 - ⬠ SIGN
 - TT TYPE III BARRICADE

ILLINOIS DEPARTMENT OF TRANSPORTATION

F.A.U. 1636 RICHTON ROAD

SUGGESTED TRAFFIC CONTROL

REVISIONS	
NAME	DATE

SCALE: VERT. NA
 HORIZ. NA
 DATE 12-29-03

DRAWN BY EC
 CHECKED BY PKB

ROBINSON ENGINEERING, LTD.
 CONSULTING REGISTERED PROFESSIONAL ENGINEERS
 AND PROFESSIONAL LAND SURVEYORS
 357 EAST 170TH STREET, SOUTH HOLLAND, ILLINOIS 60473-0386
 95313-DETR-01