
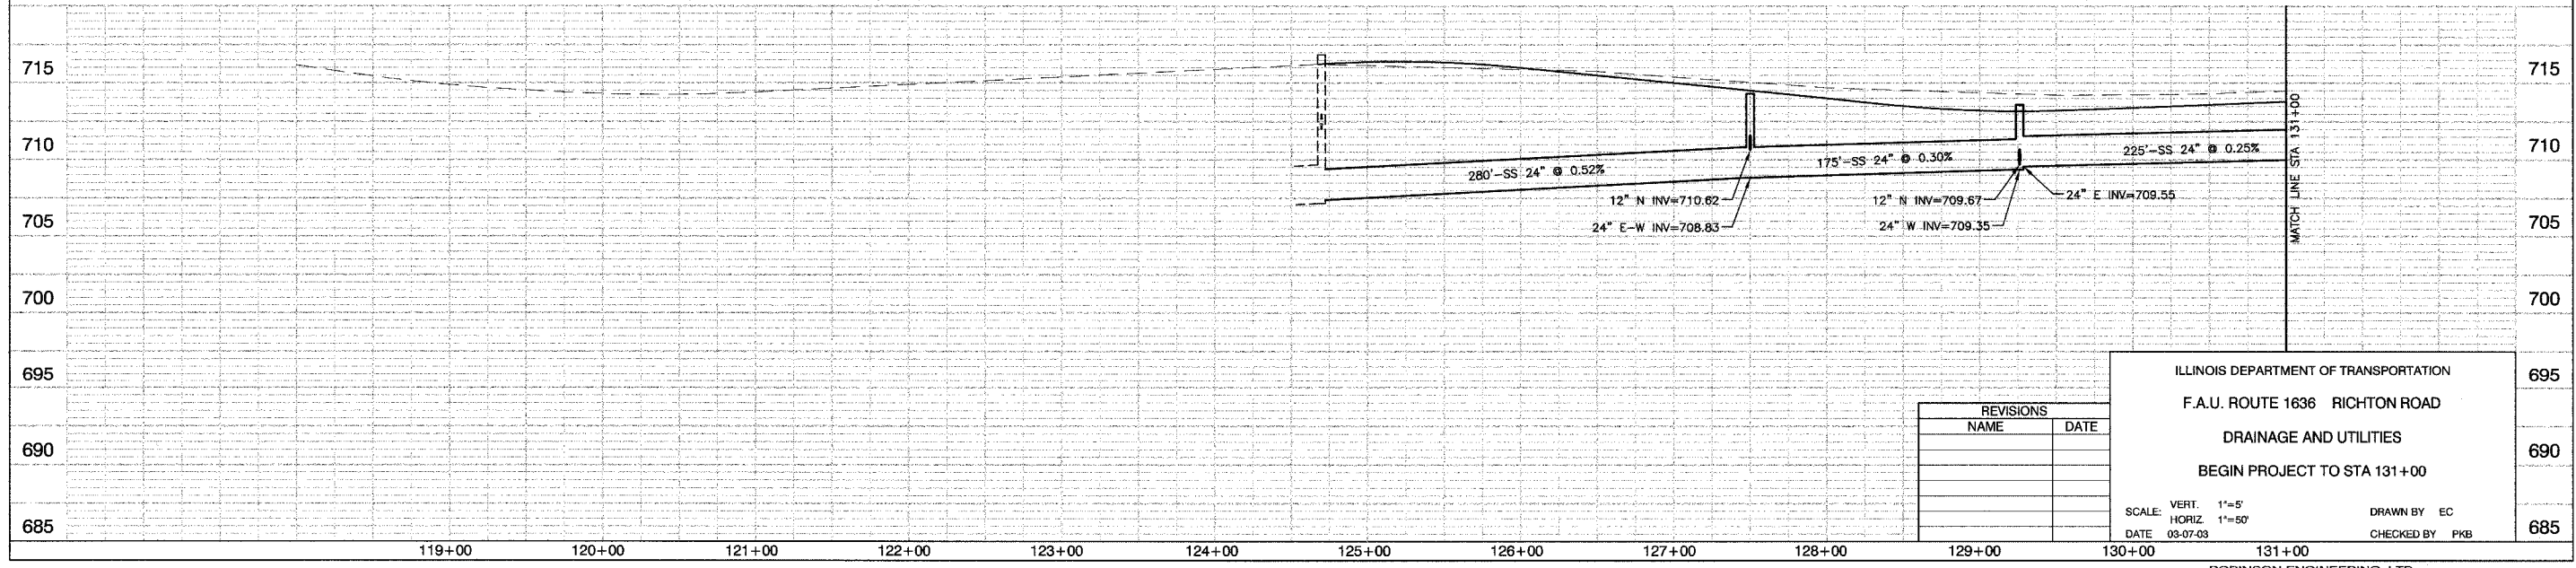
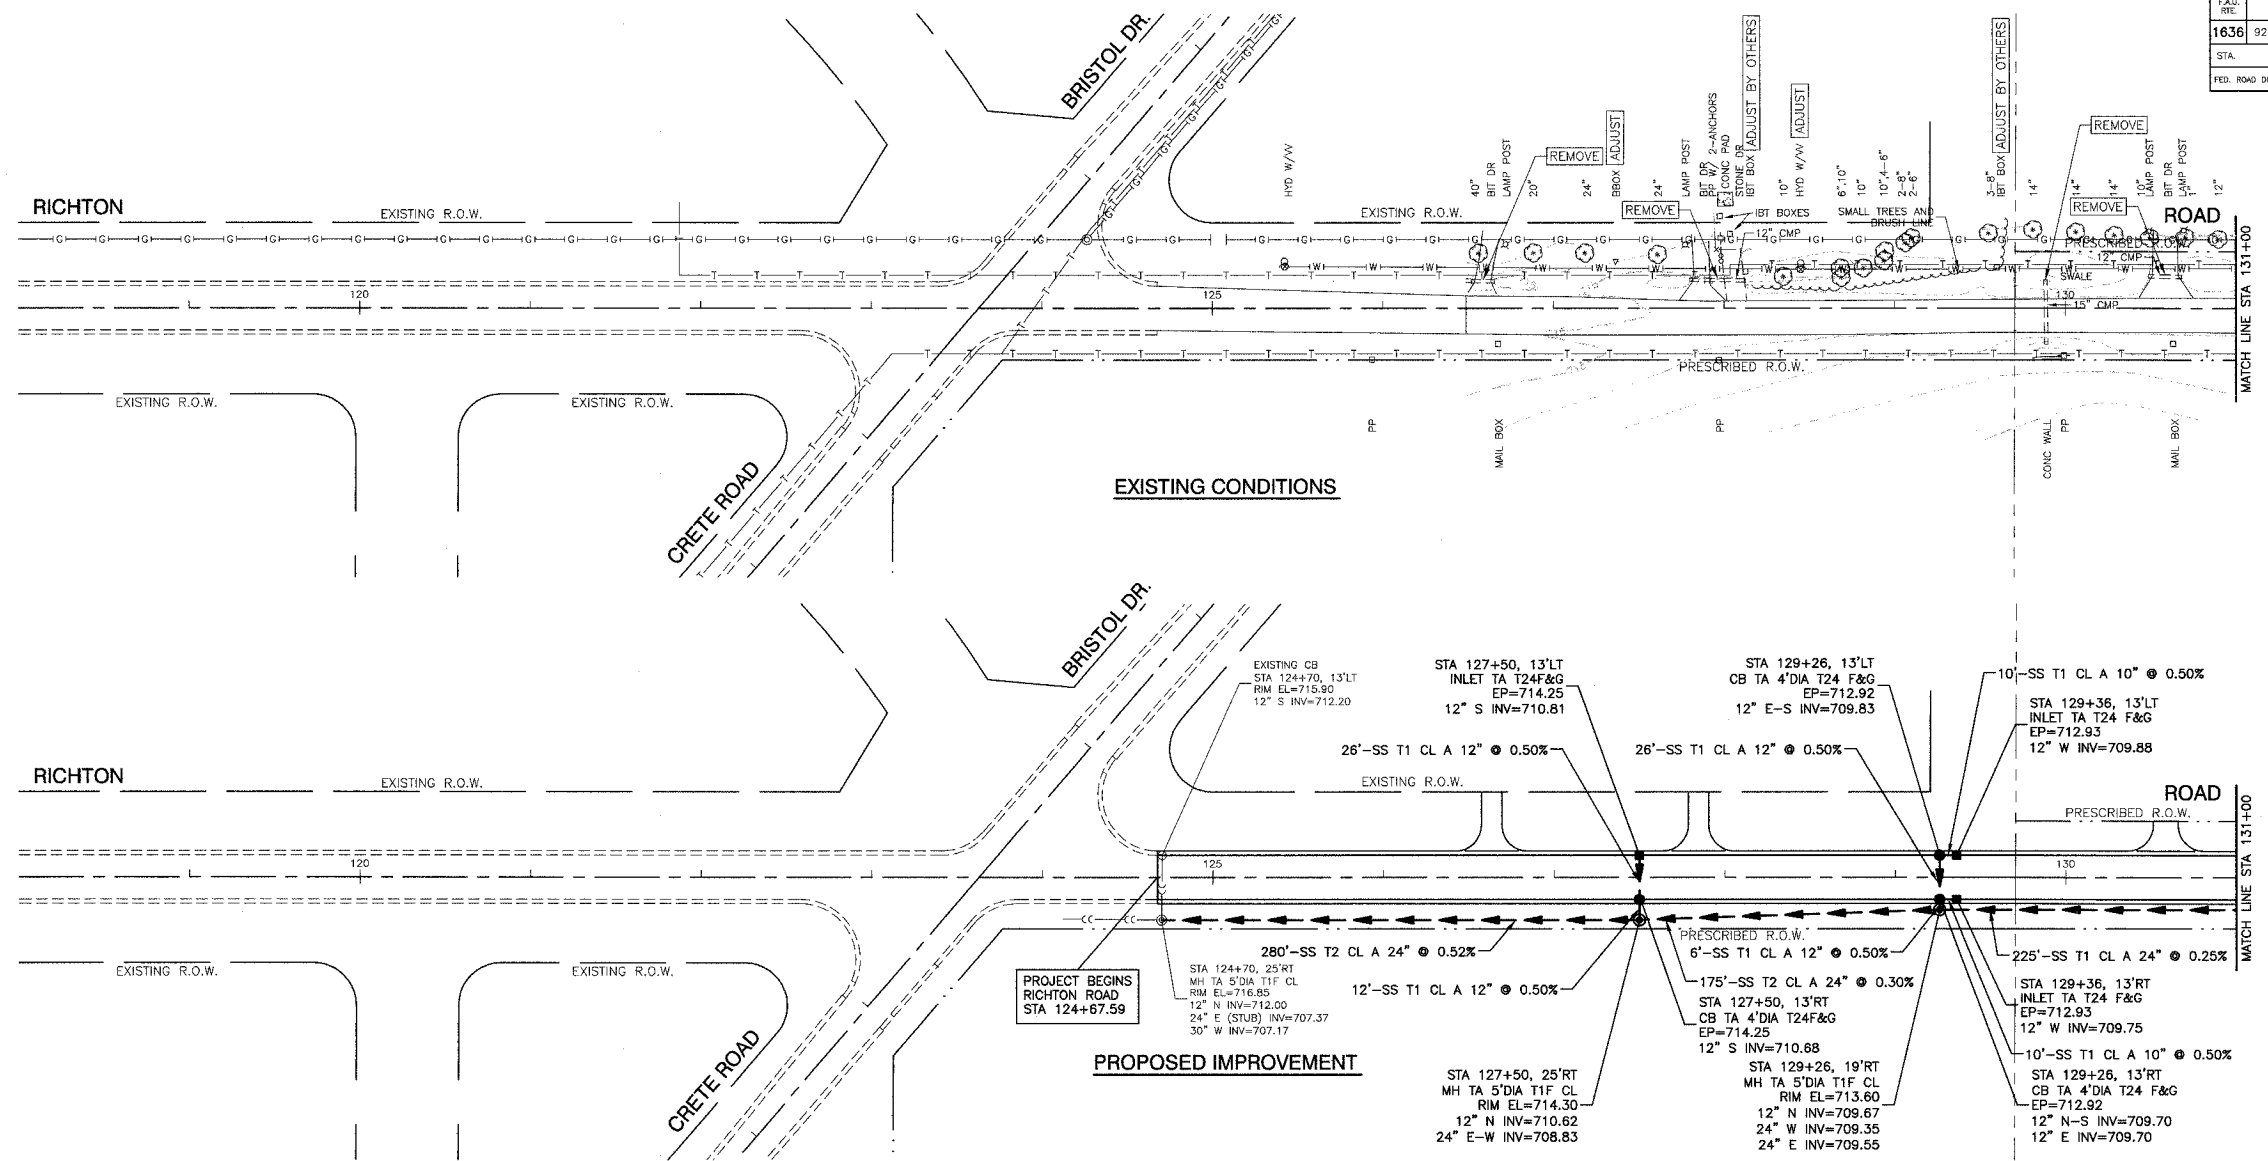


F.A.U. NO.	SECTION	COUNTY	TOTAL SHEETS	SHEET NO.
1636	92-00037-03-PV	WILL	39	20
STA.	TO STA.			
FED. ROAD DIST. NO.	ILLINOIS	FED. AID PROJECT		

83680

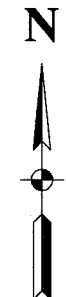

REVISIONS	
NAME	DATE

ILLINOIS DEPARTMENT OF TRANSPORTATION
 F.A.U. ROUTE 1636 RICHTON ROAD
 DRAINAGE AND UTILITIES
 BEGIN PROJECT TO STA 131+00
 SCALE: VERT. 1"=5'
 HORIZ. 1"=50'
 DATE 03-07-03
 DRAWN BY EC
 CHECKED BY PKB