

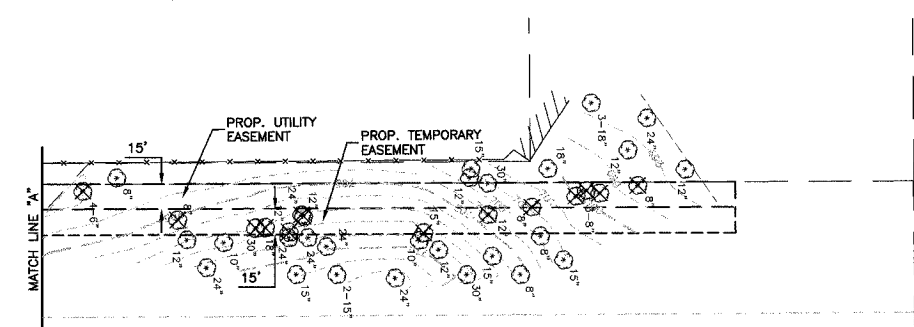


F.A.U. NO.	SECTION	COUNTY	TOTAL SHEETS	SHEET NO.
1636	92-00037-03-PV	WILL	39	21A
STA.		TO STA.		
FED. ROAD DIST. NO.	ILLINOIS	FED. AID PROJECT		


83680

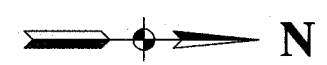

**EXISTING CONDITIONS**

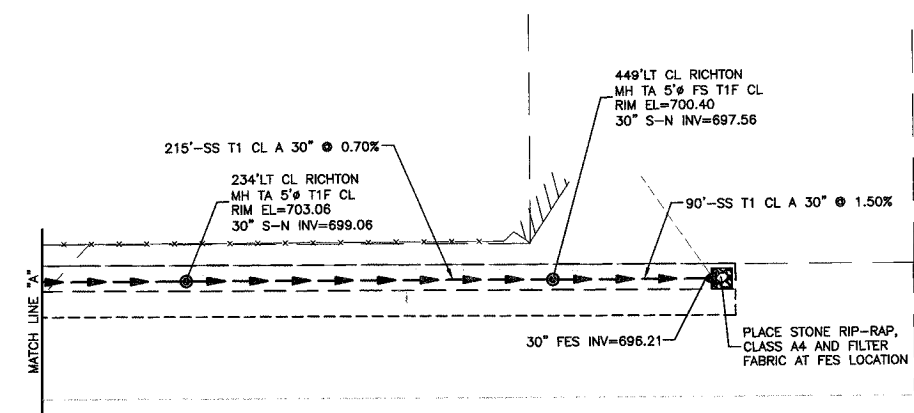

**PROPOSED IMPROVEMENT**

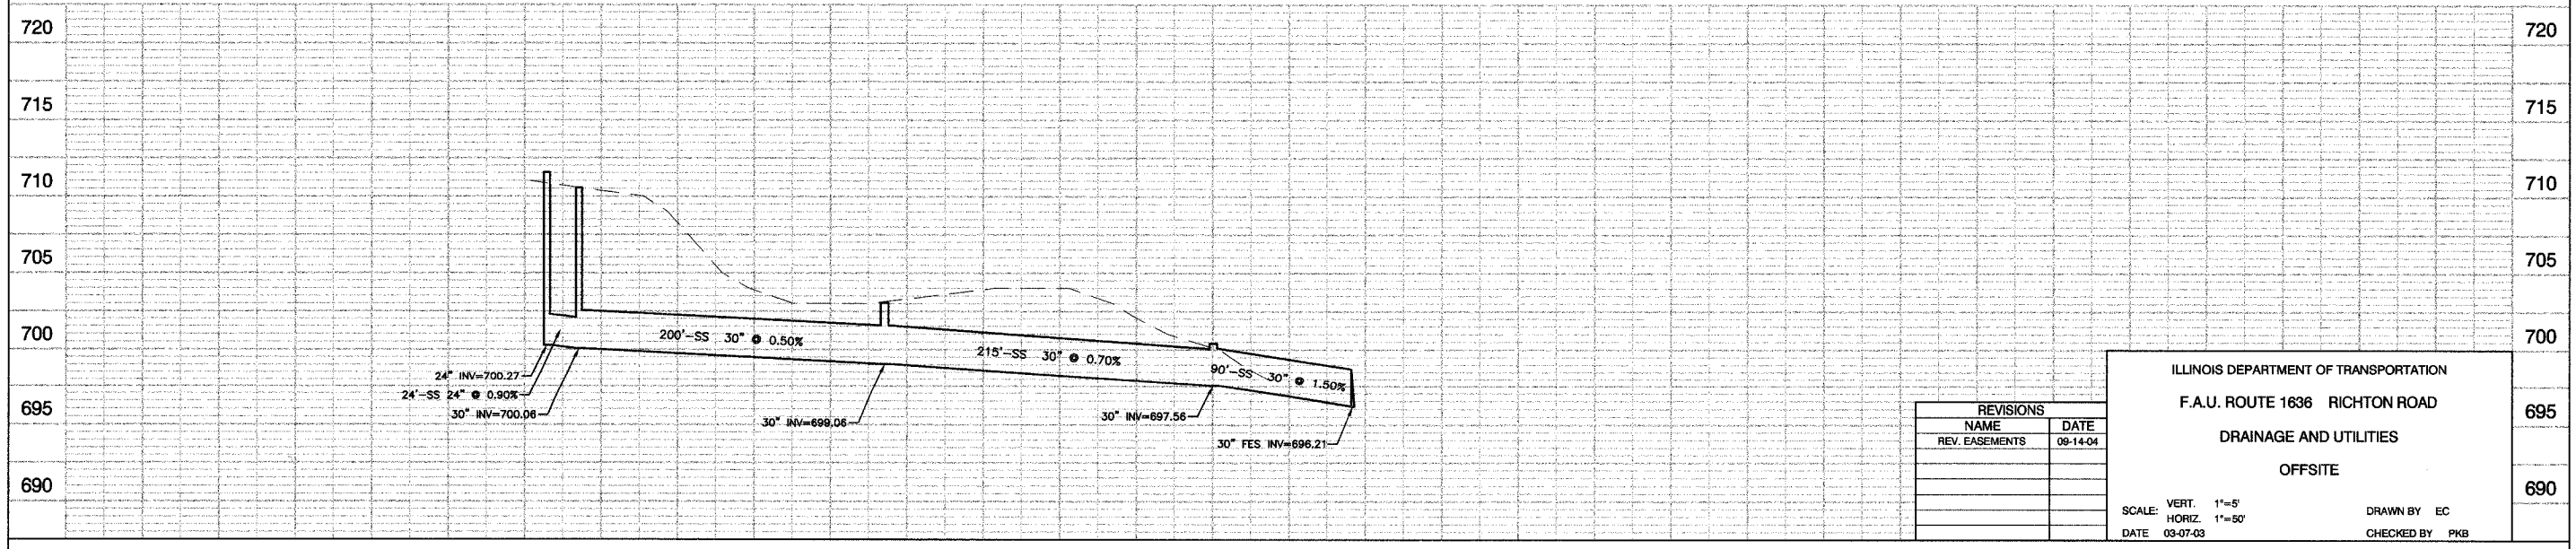

REVISIONS	
NAME	DATE
REV. EASEMENTS	09-14-04

ILLINOIS DEPARTMENT OF TRANSPORTATION  
 F.A.U. ROUTE 1636 RICHTON ROAD  
 DRAINAGE AND UTILITIES  
 OFFSITE

SCALE: VERT. 1"=5'  
 HORIZ. 1"=50'  
 DATE 03-07-03

DRAWN BY EC  
 CHECKED BY PKB