




SECTION	COUNTY	TOTAL SHEETS	SHEET NO.
1636 92-00037-03-PV	WILL	39	22
STA. TO STA.		83680	
FED. ROAD DIST. NO.	ILLINOIS	FED. AID PROJECT	

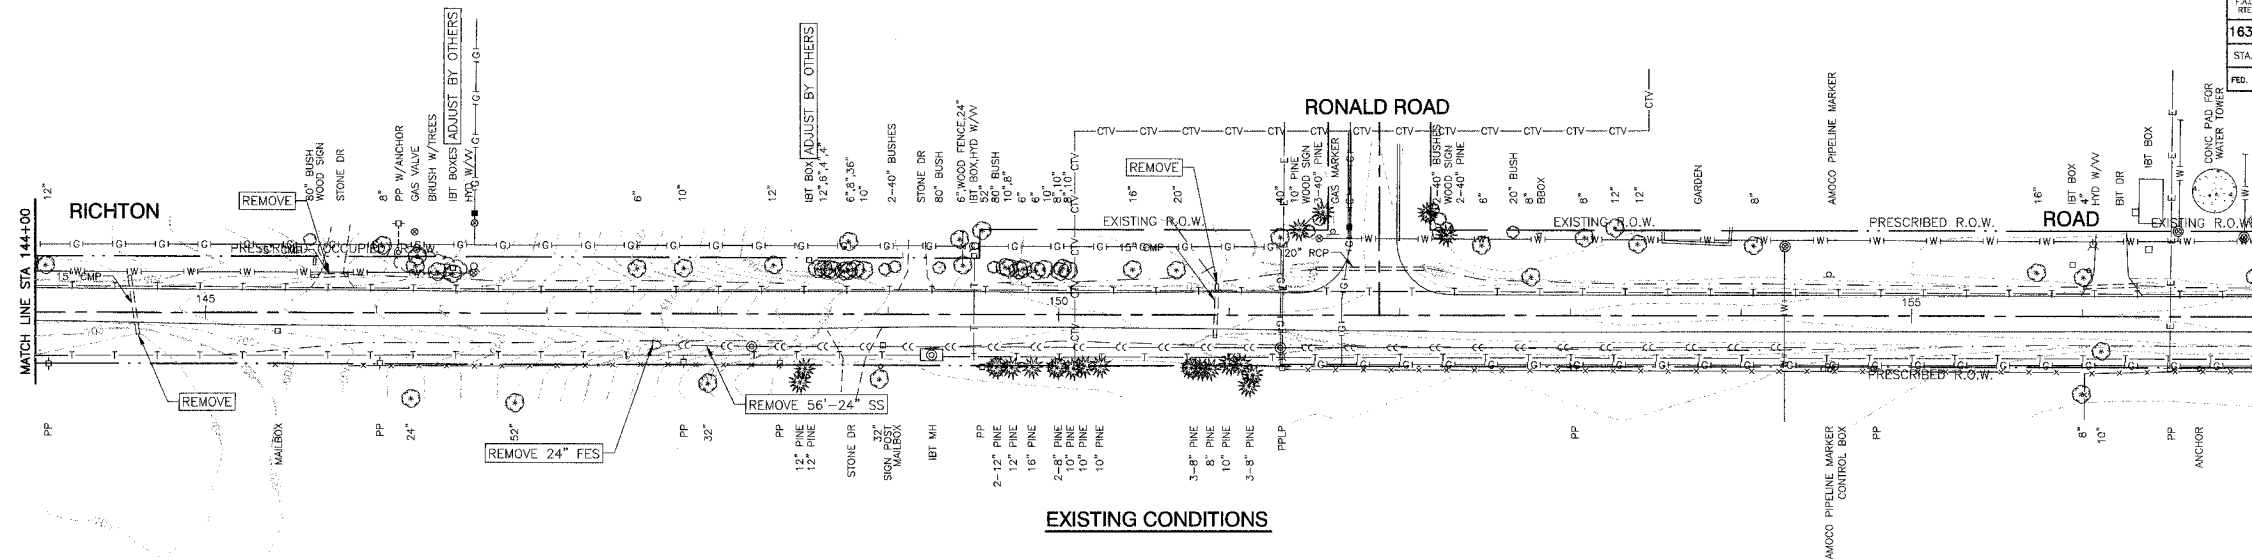

EXISTING CONDITIONS

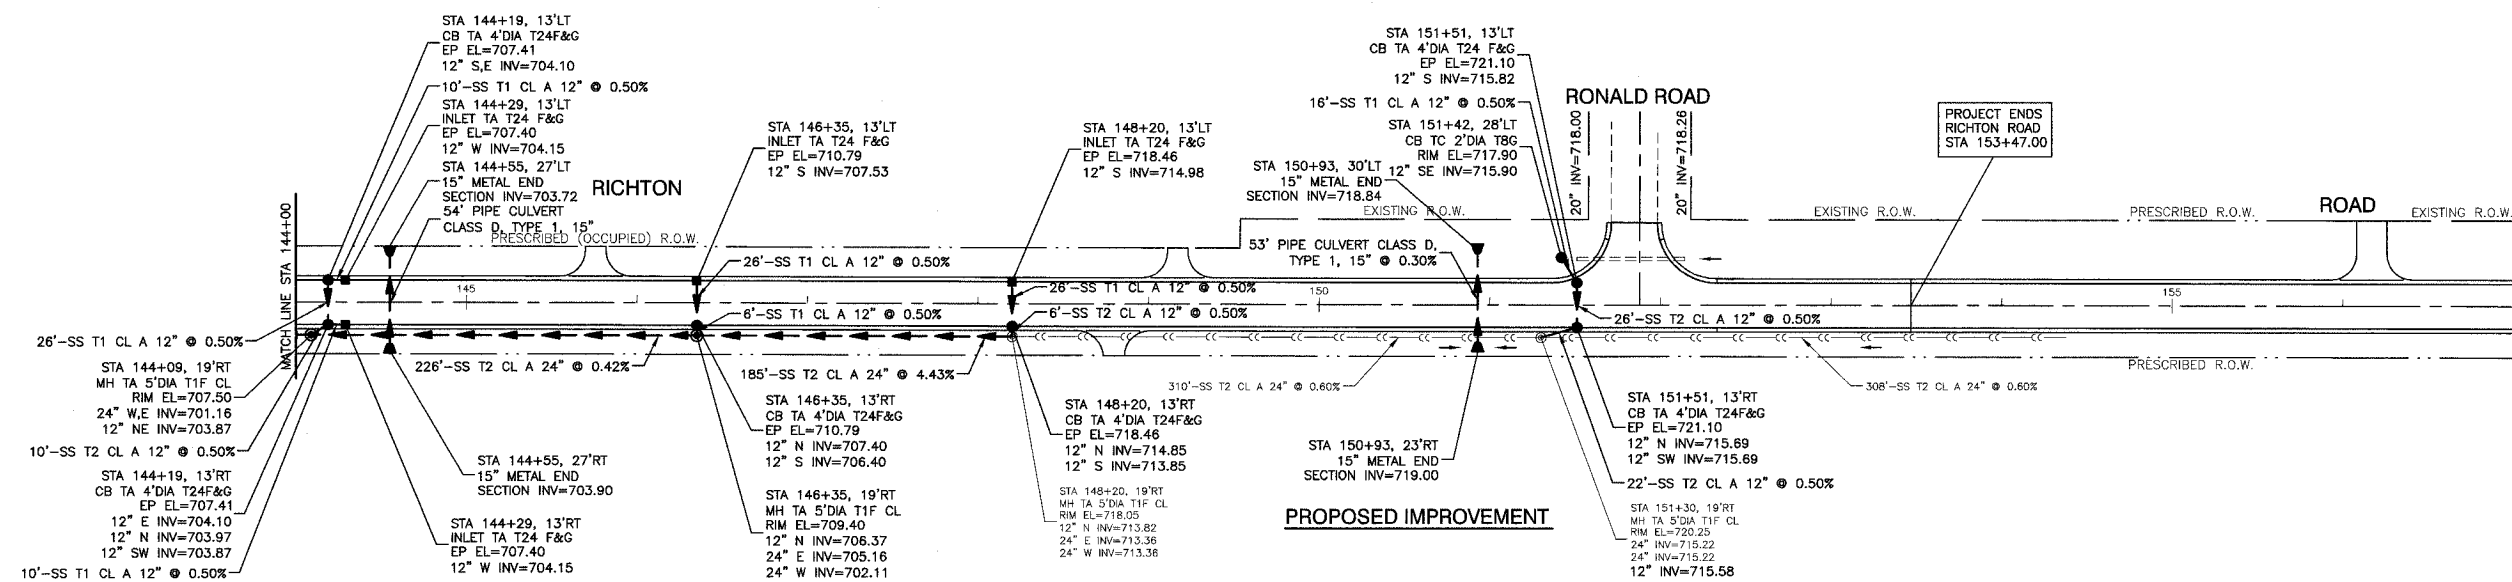

PROPOSED IMPROVEMENT

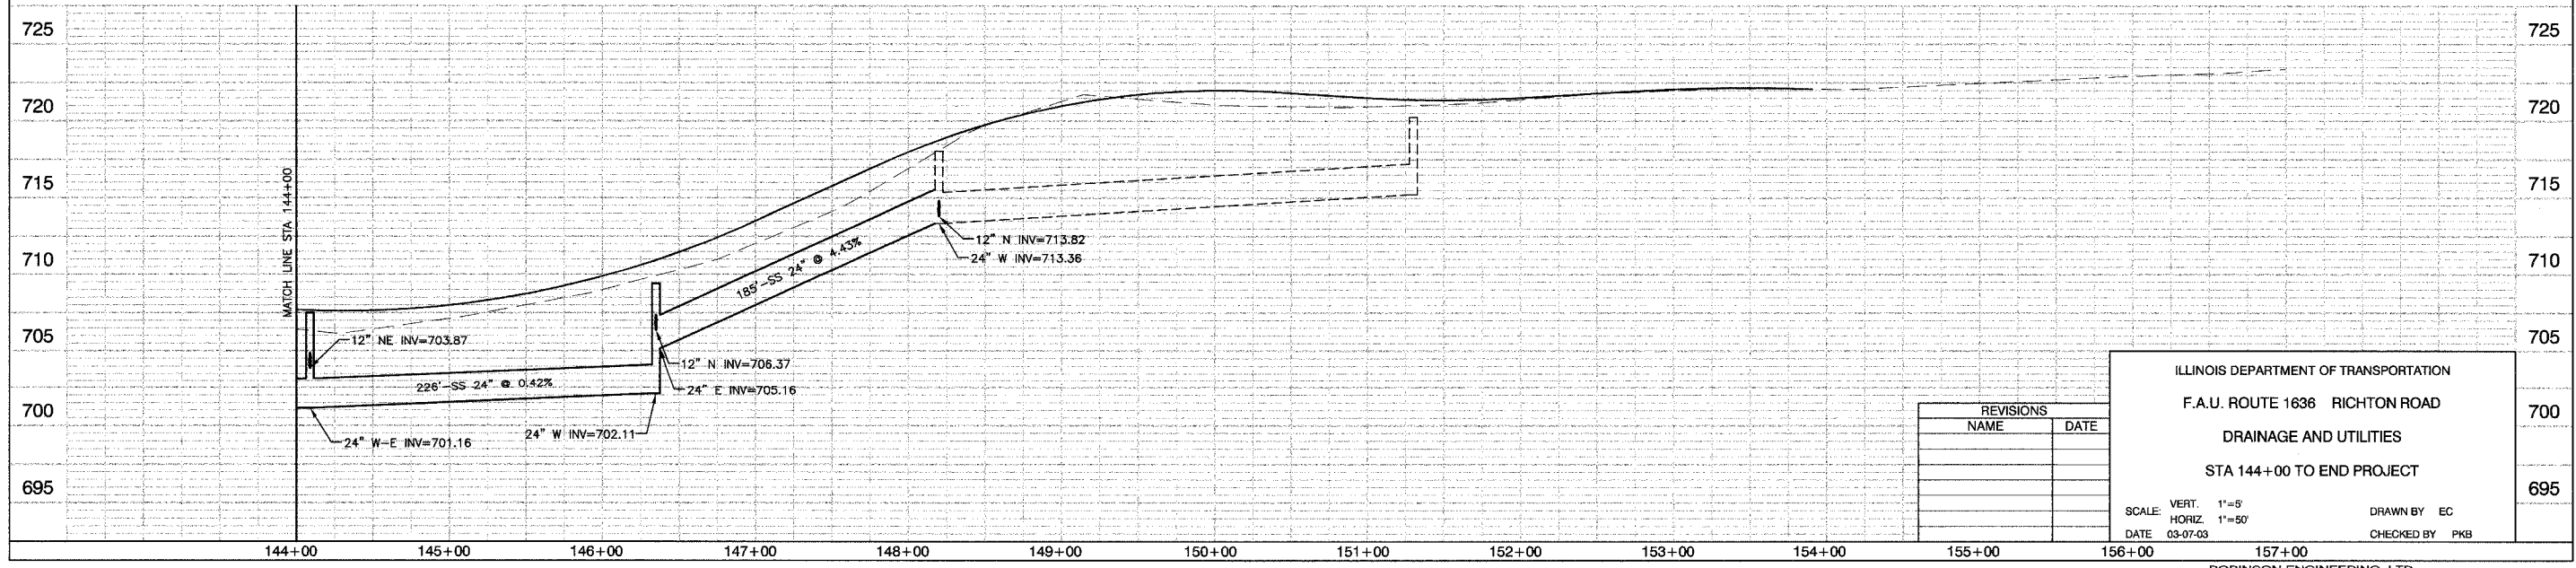

REVISIONS	
NAME	DATE

ILLINOIS DEPARTMENT OF TRANSPORTATION
 F.A.U. ROUTE 1636 RICHTON ROAD
 DRAINAGE AND UTILITIES
 STA 144+00 TO END PROJECT
 SCALE: VERT. 1"=5'
 HORIZ. 1"=50'
 DATE 03-07-03
 DRAWN BY EC
 CHECKED BY PKB