


F.A.U. NO.	SECTION	COUNTY	TOTAL SHEETS	SHEET NO.
1636	92-00037-03-PV	WILL	39	24
STA.		TO STA.		
FED. ROAD DIST. NO.	ELIMOS	FED. AID PROJECT		

83680

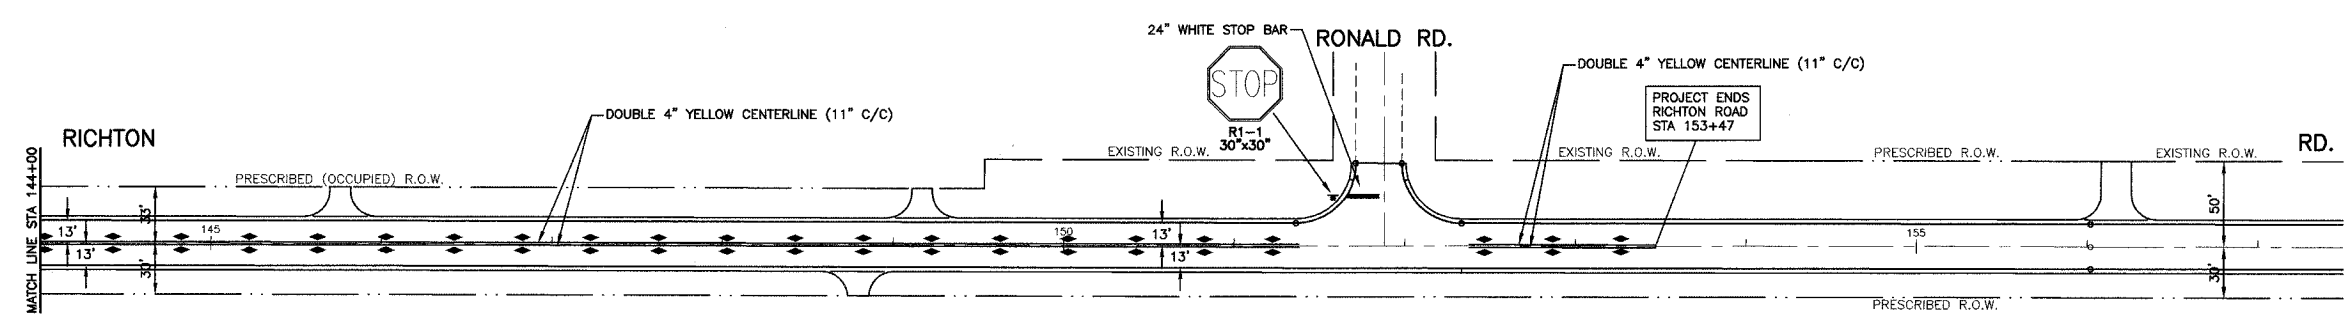

PAVEMENT MARKING LEGEND

- ▲ ONE-WAY CRYSTAL MARKER
(40' C-C UNLESS OTHERWISE NOTED.)
- ◆ TWO-WAY AMBER MARKER
(40' C-C UNLESS OTHERWISE NOTED.)
- ▼ PROPOSED SIGN

NOTE:
ALL PAVEMENT MARKINGS SHALL BE THERMOPLASTIC
UNLESS OTHERWISE NOTED.

REVISIONS	
NAME	DATE

ILLINOIS DEPARTMENT OF TRANSPORTATION

F.A.U. 1636 RICHTON ROAD

PAVEMENT MARKING AND SIGNING

STA 144+00 TO END PROJECT

SCALE: VERT. 1"=50'
HORIZ. 1"=50'

DATE 02-17-03

DRAWN BY AG
CHECKED BY PKB