



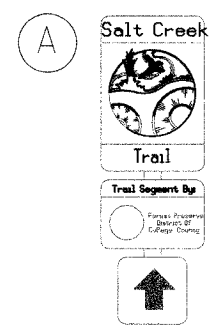

| | | | |
|------------------------------|---------|--------------|-----------|
| SECTION | COUNTY | TOTAL SHEETS | SHEET NO. |
| 02-00090-00-BT | DUPAGE | 117 | 29 |
| STA. | TO STA. | | |
| IDOT PROJECT NO. M-8003(222) | | | |
| SALT CREEK GREENWAY TRAIL | | | |

CONTRACT NO. 83713

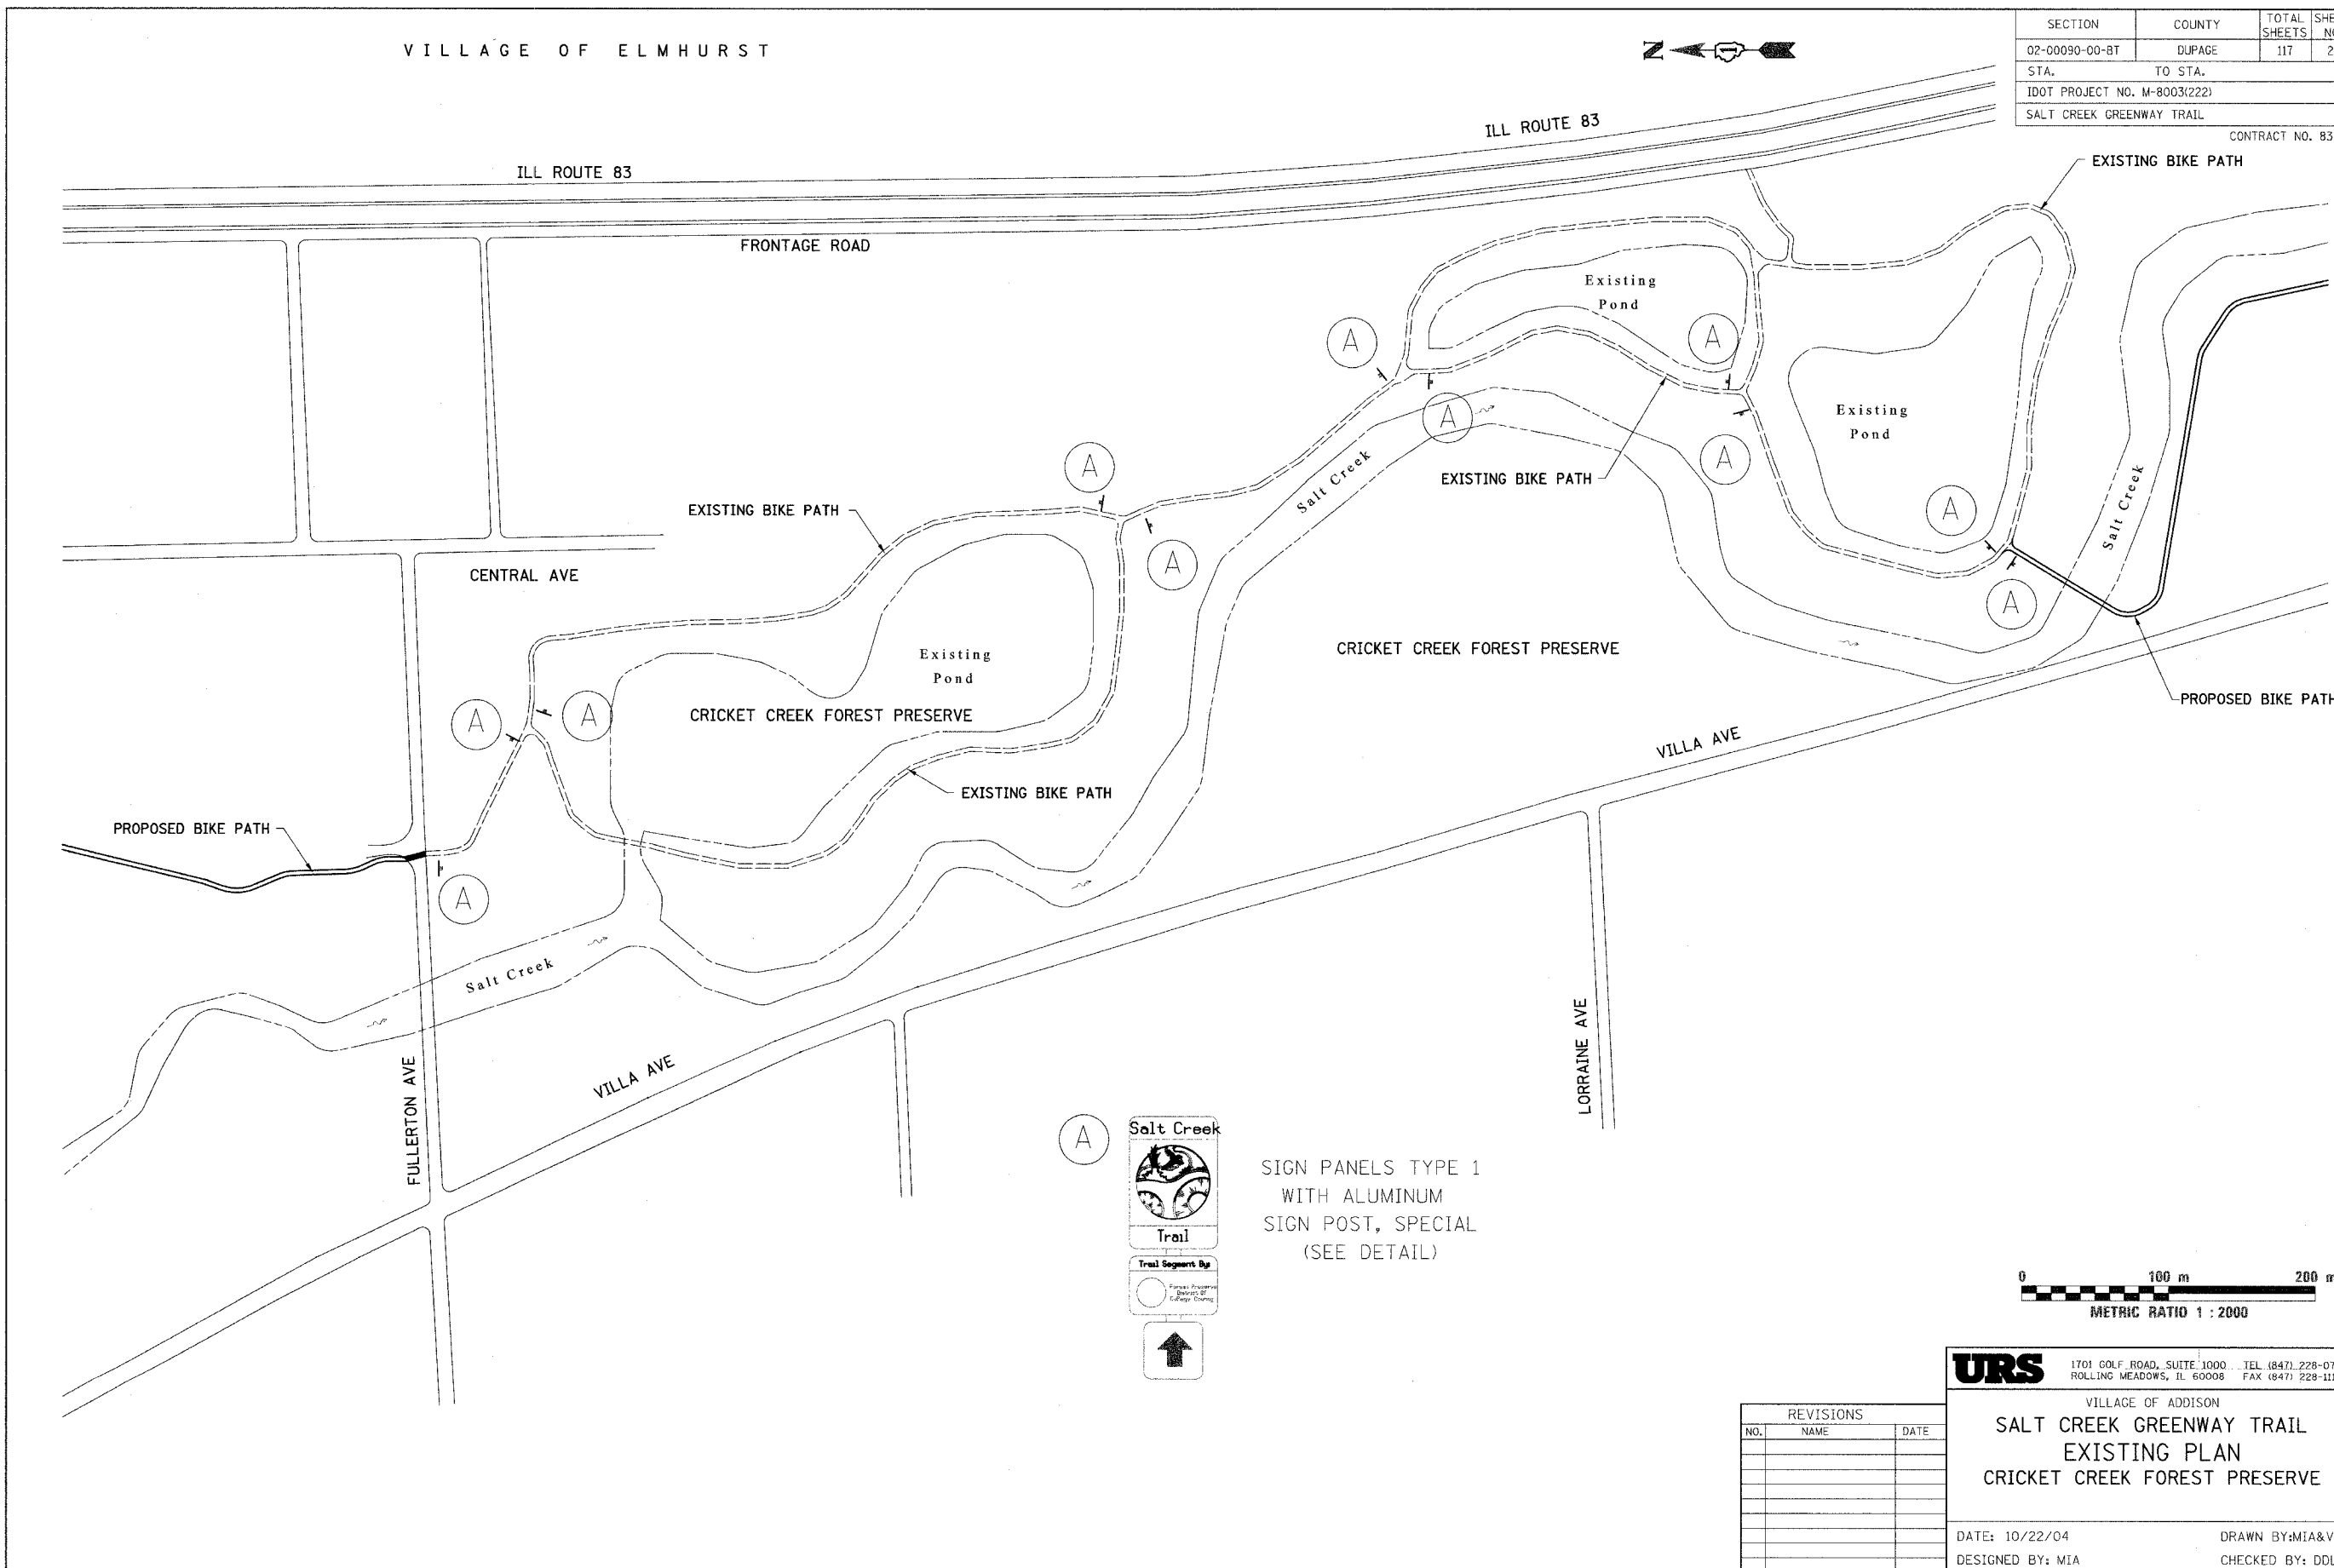

SIGN PANELS TYPE 1
WITH ALUMINUM
SIGN POST, SPECIAL
(SEE DETAIL)



| REVISIONS | | |
|-----------|------|------|
| NO. | NAME | DATE |
| | | |
| | | |
| | | |
| | | |
| | | |
| | | |
| | | |
| | | |
| | | |
| | | |

URS 1701 GOLF ROAD, SUITE 1000 TEL (847) 228-0707
ROLLING MEADOWS, IL 60008 FAX (847) 228-1115

VILLAGE OF ADDISON
**SALT CREEK GREENWAY TRAIL
EXISTING PLAN
CRICKET CREEK FOREST PRESERVE**

DATE: 10/22/04 DRAWN BY: MIA&VP
DESIGNED BY: MIA CHECKED BY: DDL