



BILL OF MATERIAL

Bar	No.	Size	Length	Shape
h403(E)	12	#15	8.90 m	—
h404(E)	24	#15	9.60 m	—
u40(E)	90	#15	1.53 m	U
v435(E)	15	#15	2.14 m	—
v436(E)	15	#15	2.32 m	—
v437(E)	60	#15	2.53 m	—
Concrete Structures		Cu. M	25.0	
Reinforcement Bars, Epoxy Coated		kg	1,090	
Structure Excavation		Cu. M	15.2	
Permanent Steel Sheet Piling		Sq. M	182	
Pipe Handrail		Meter	27	

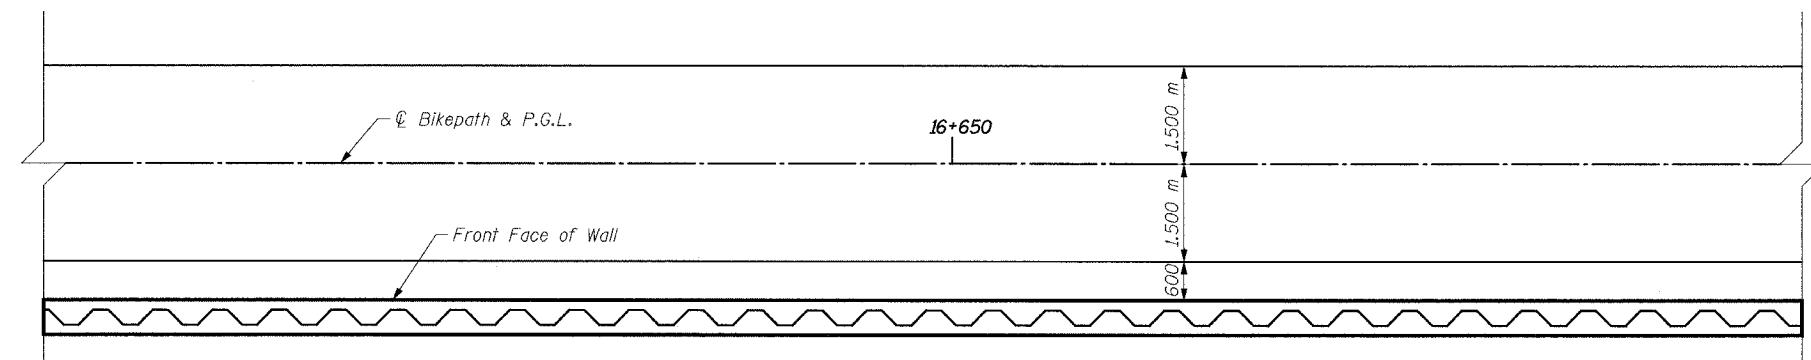

PLAN - WEST WALL
(Sta. 16+637 to Sta. 16+664)
(Reinforcement Omitted for Clarity)

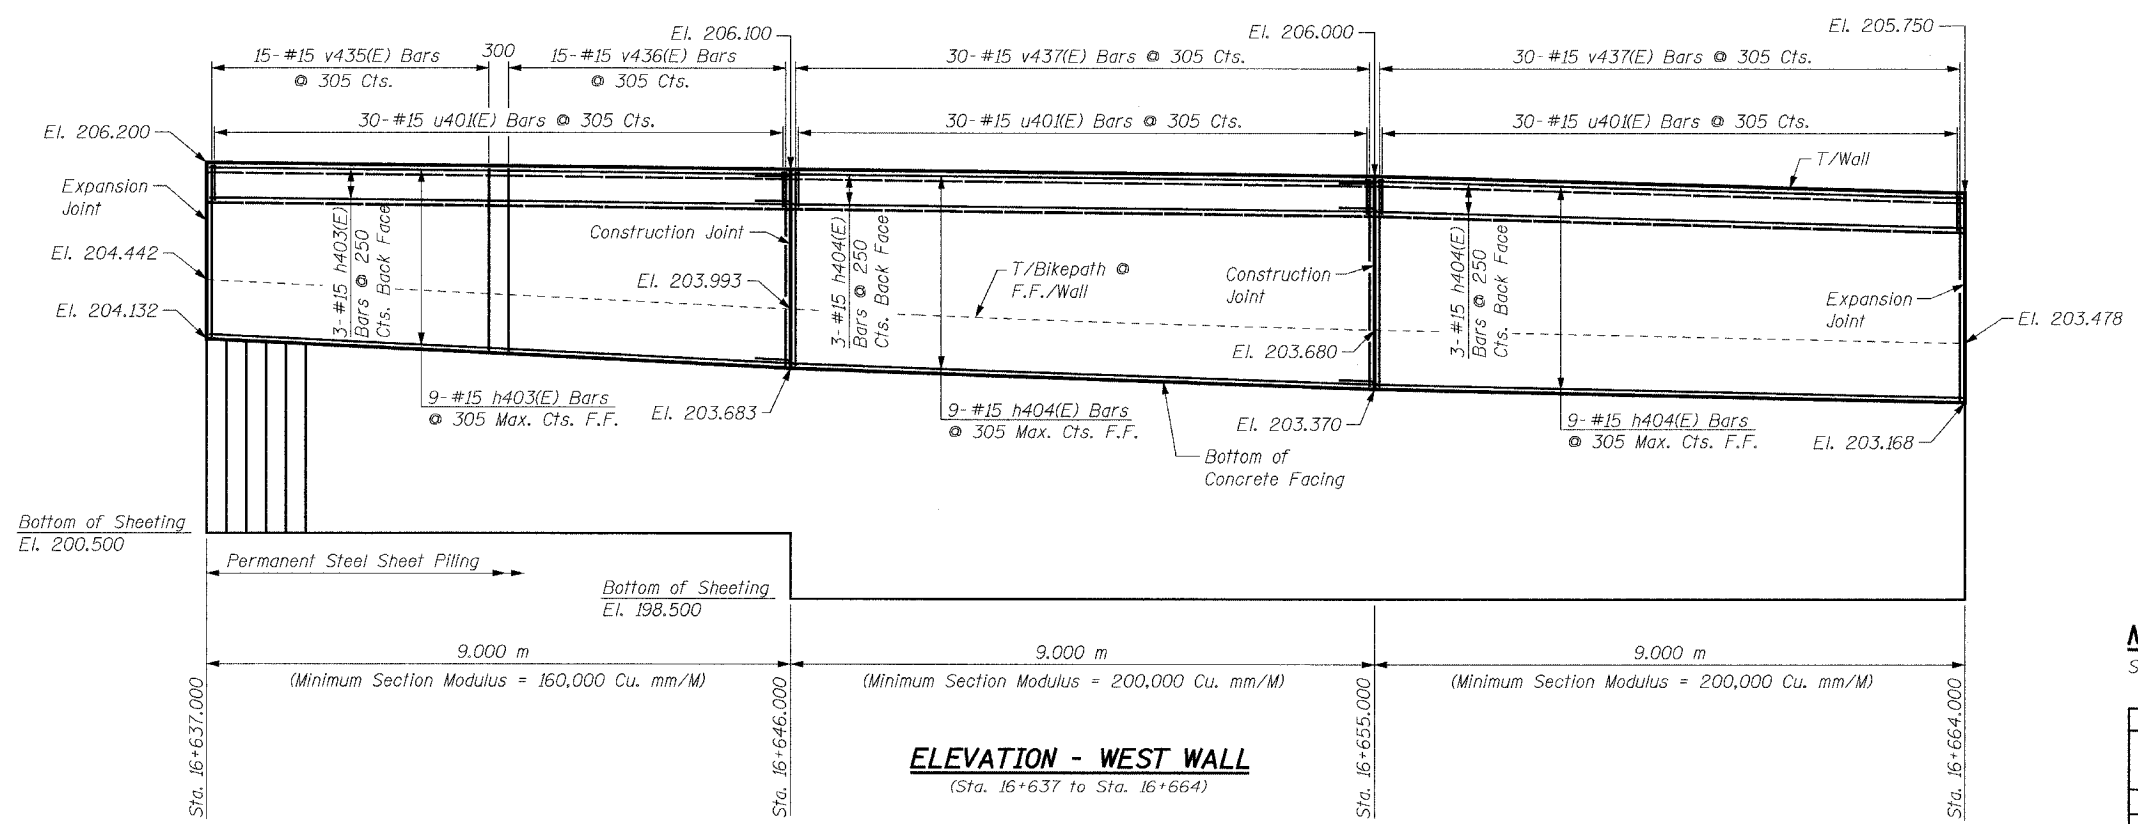

ELEVATION - WEST WALL
(Sta. 16+637 to Sta. 16+664)

NOTES:

See Sheet S16 for Notes.

SHEET S24 of S28

REVISIONS		NAME	DATE
NO.	DESCRIPTION		

1701 GOLF ROAD, SUITE 1000
ROLLING MEADOWS, IL 60008

TEL (847) 228-0707
FAX (847) 228-1115

VILLAGE OF ADDISON
SALT CREEK GREENWAY TRAIL
RET. WALL STA. 16+637 TO 16+664
PLAN & ELEVATION

DATE: 11/03/04
DESIGNED BY: MDS

DRAWN BY: MDS
CHECKED BY: GAT