
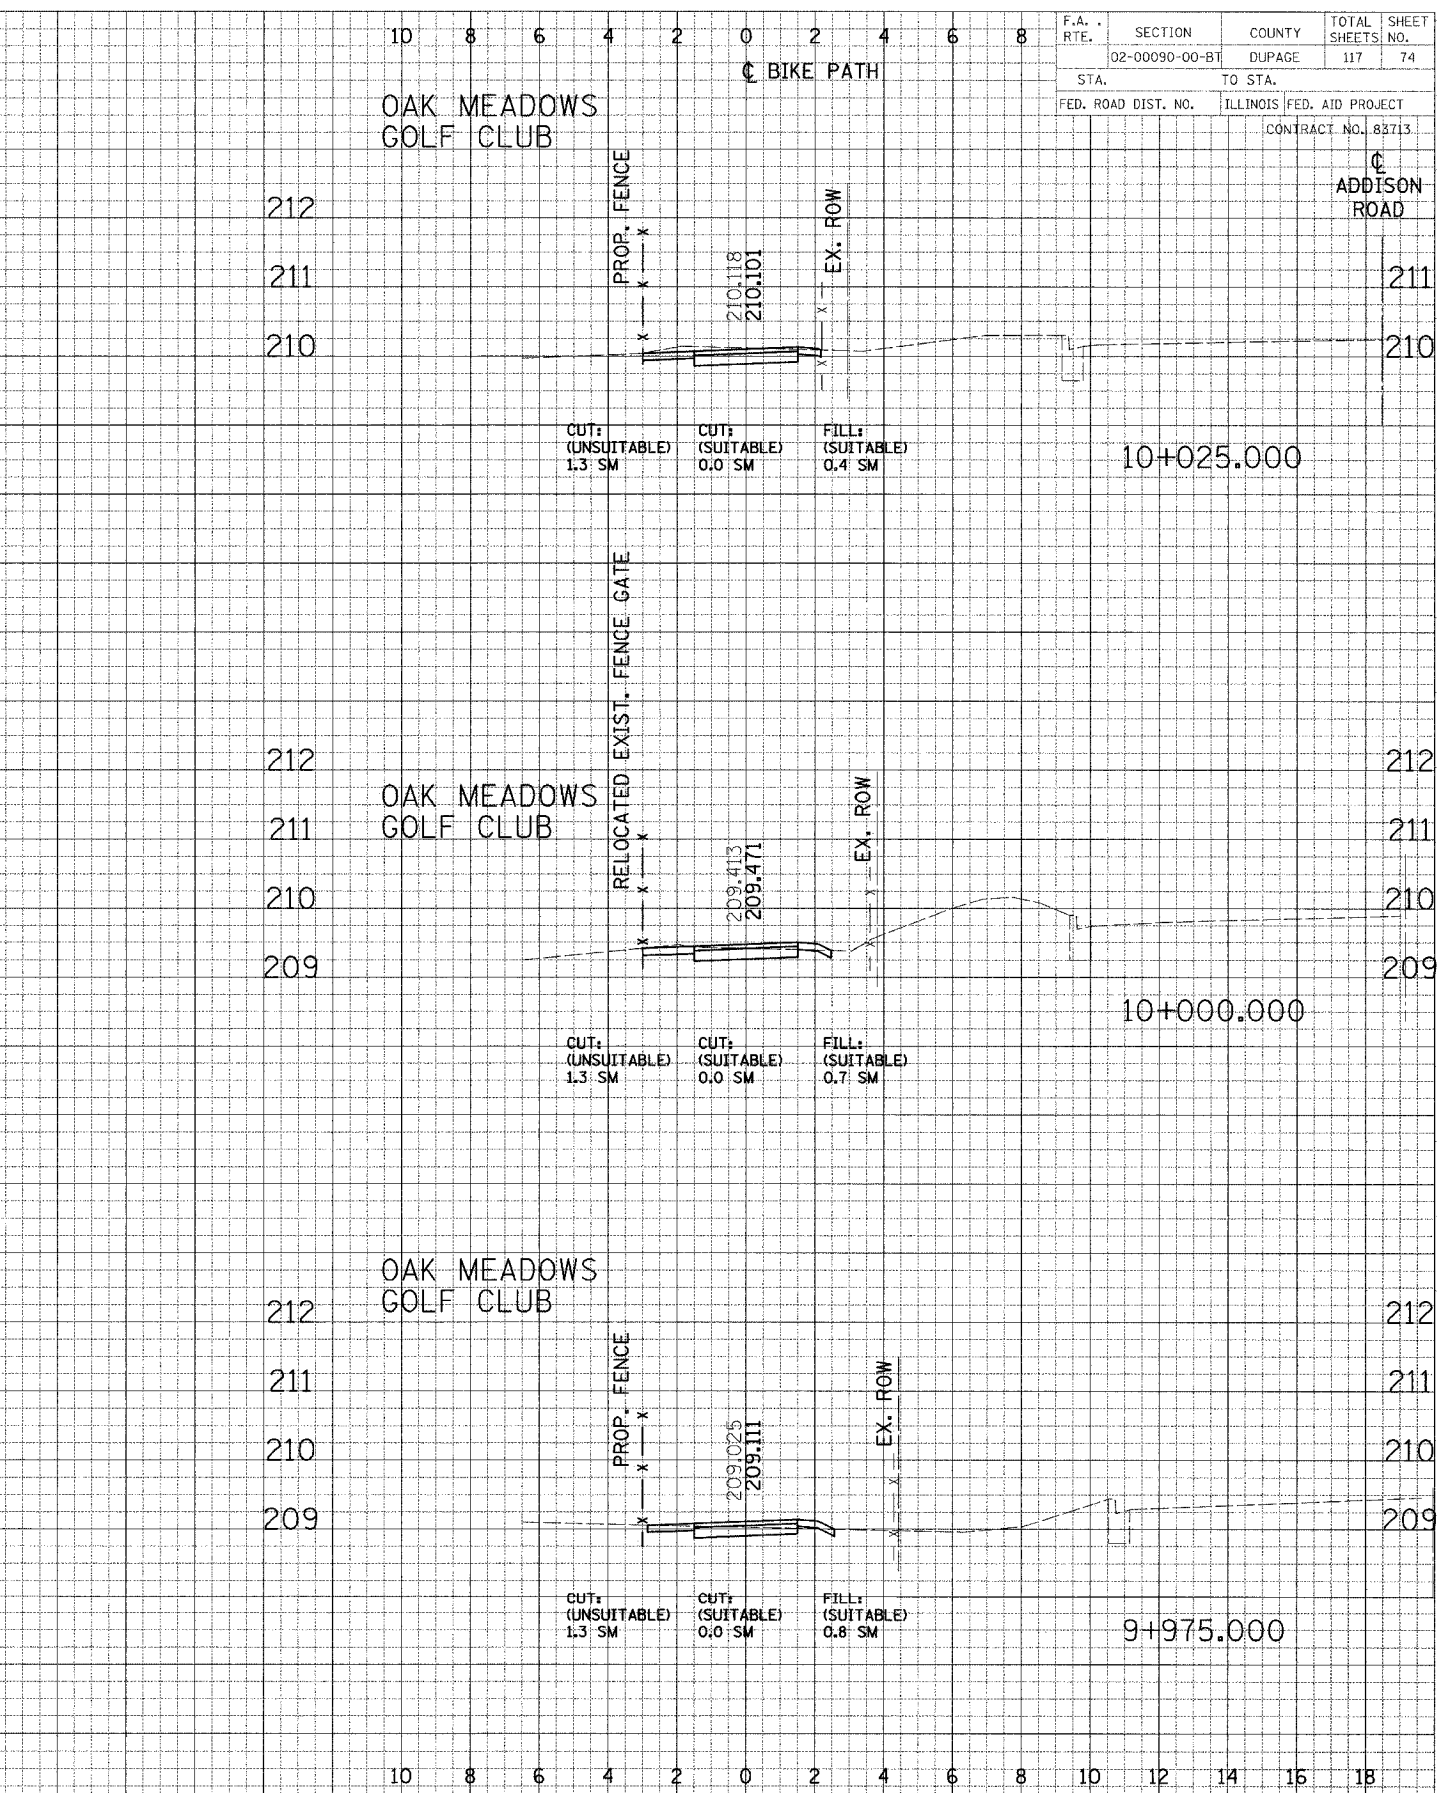


F.A. RTE.	SECTION	COUNTY	TOTAL SHEETS	SHEET NO.
02-00090-00-BT	DUPAGE	DUPAGE	117	74
STA.		TO STA.		
FED. ROAD DIST. NO.		ILLINOIS FED. AID PROJECT		
CONTRACT NO. 83713				

FINAL SURVEY	DATE
BY	
REVISIONS	
NO.	DESCRIPTION

ORIGINAL SURVEY	DATE
BY	
REVISIONS	
NO.	DESCRIPTION

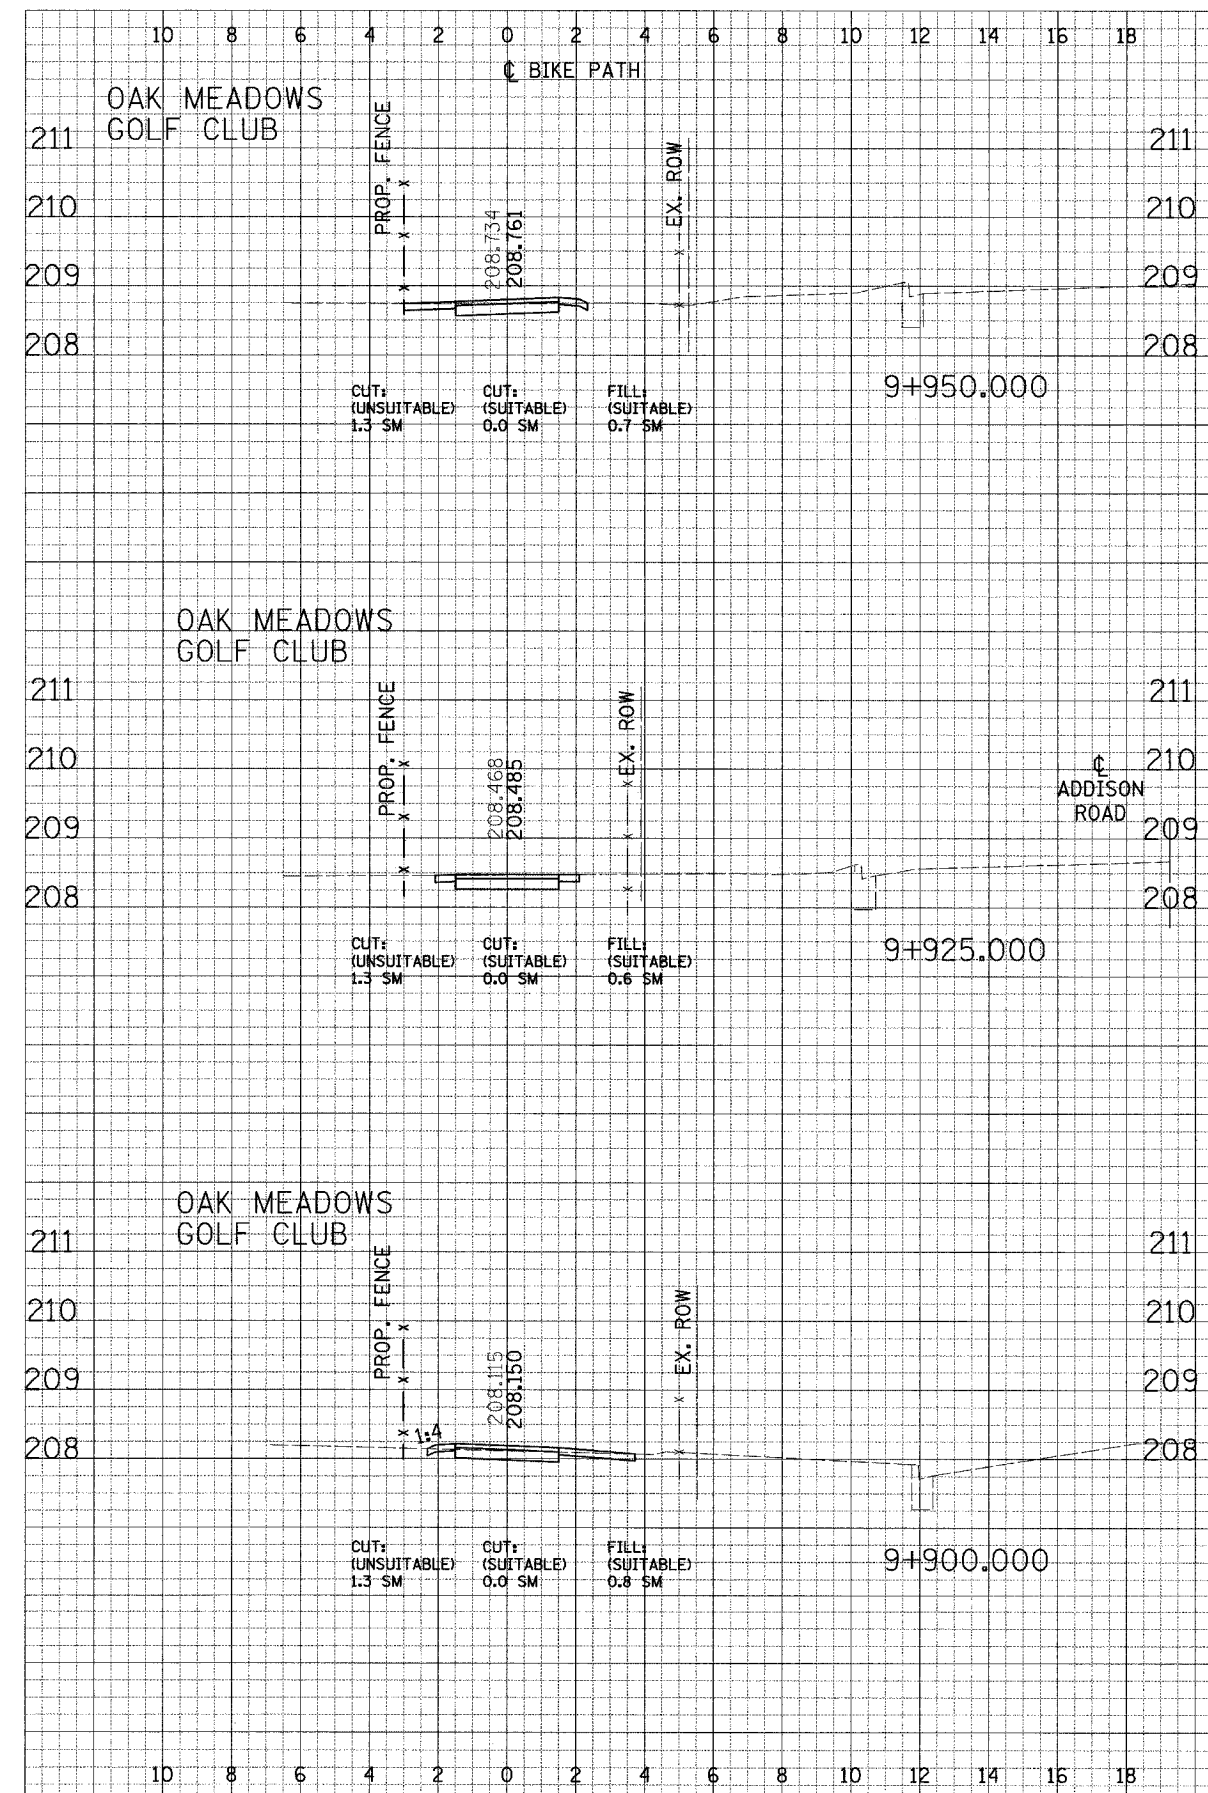

CROSS SECTIONS - NORTH DUPAGE