
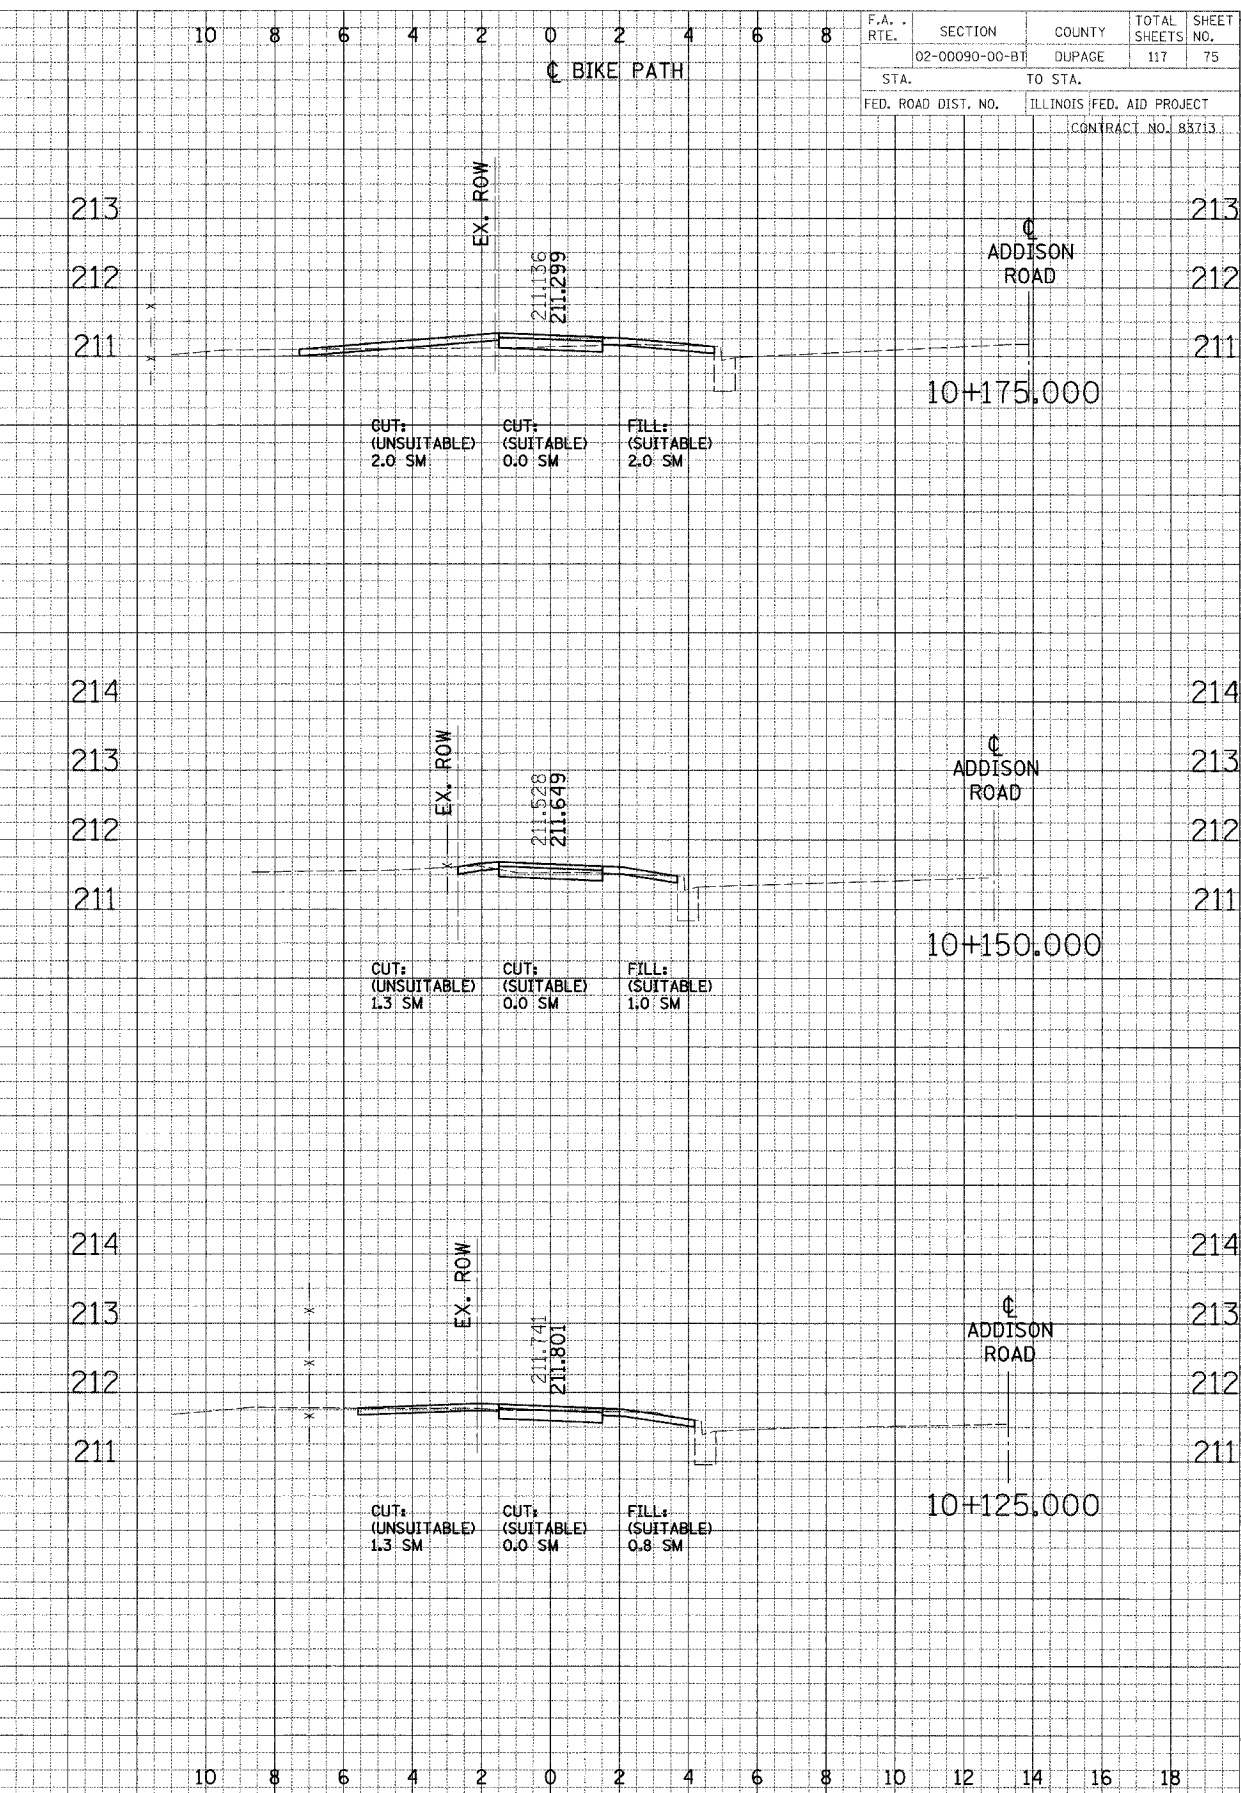


DATE	BY	DRIVE
SURVEYED		
PLOTTED		
NOTE BOOK		
AREAS CHECKED		

DATE	BY	DRIVE
SURVEYED		
PLOTTED		
NOTE BOOK		
AREAS CHECKED		

F.A. RTE.	SECTION	COUNTY	TOTAL SHEETS	SHEET NO.
	02-00090-00-BT	DUPAGE	117	75
STA.	TO STA.			
FED. ROAD DIST. NO.	ILLINOIS FED. AID PROJECT			
	CONTRACT NO. 83713			

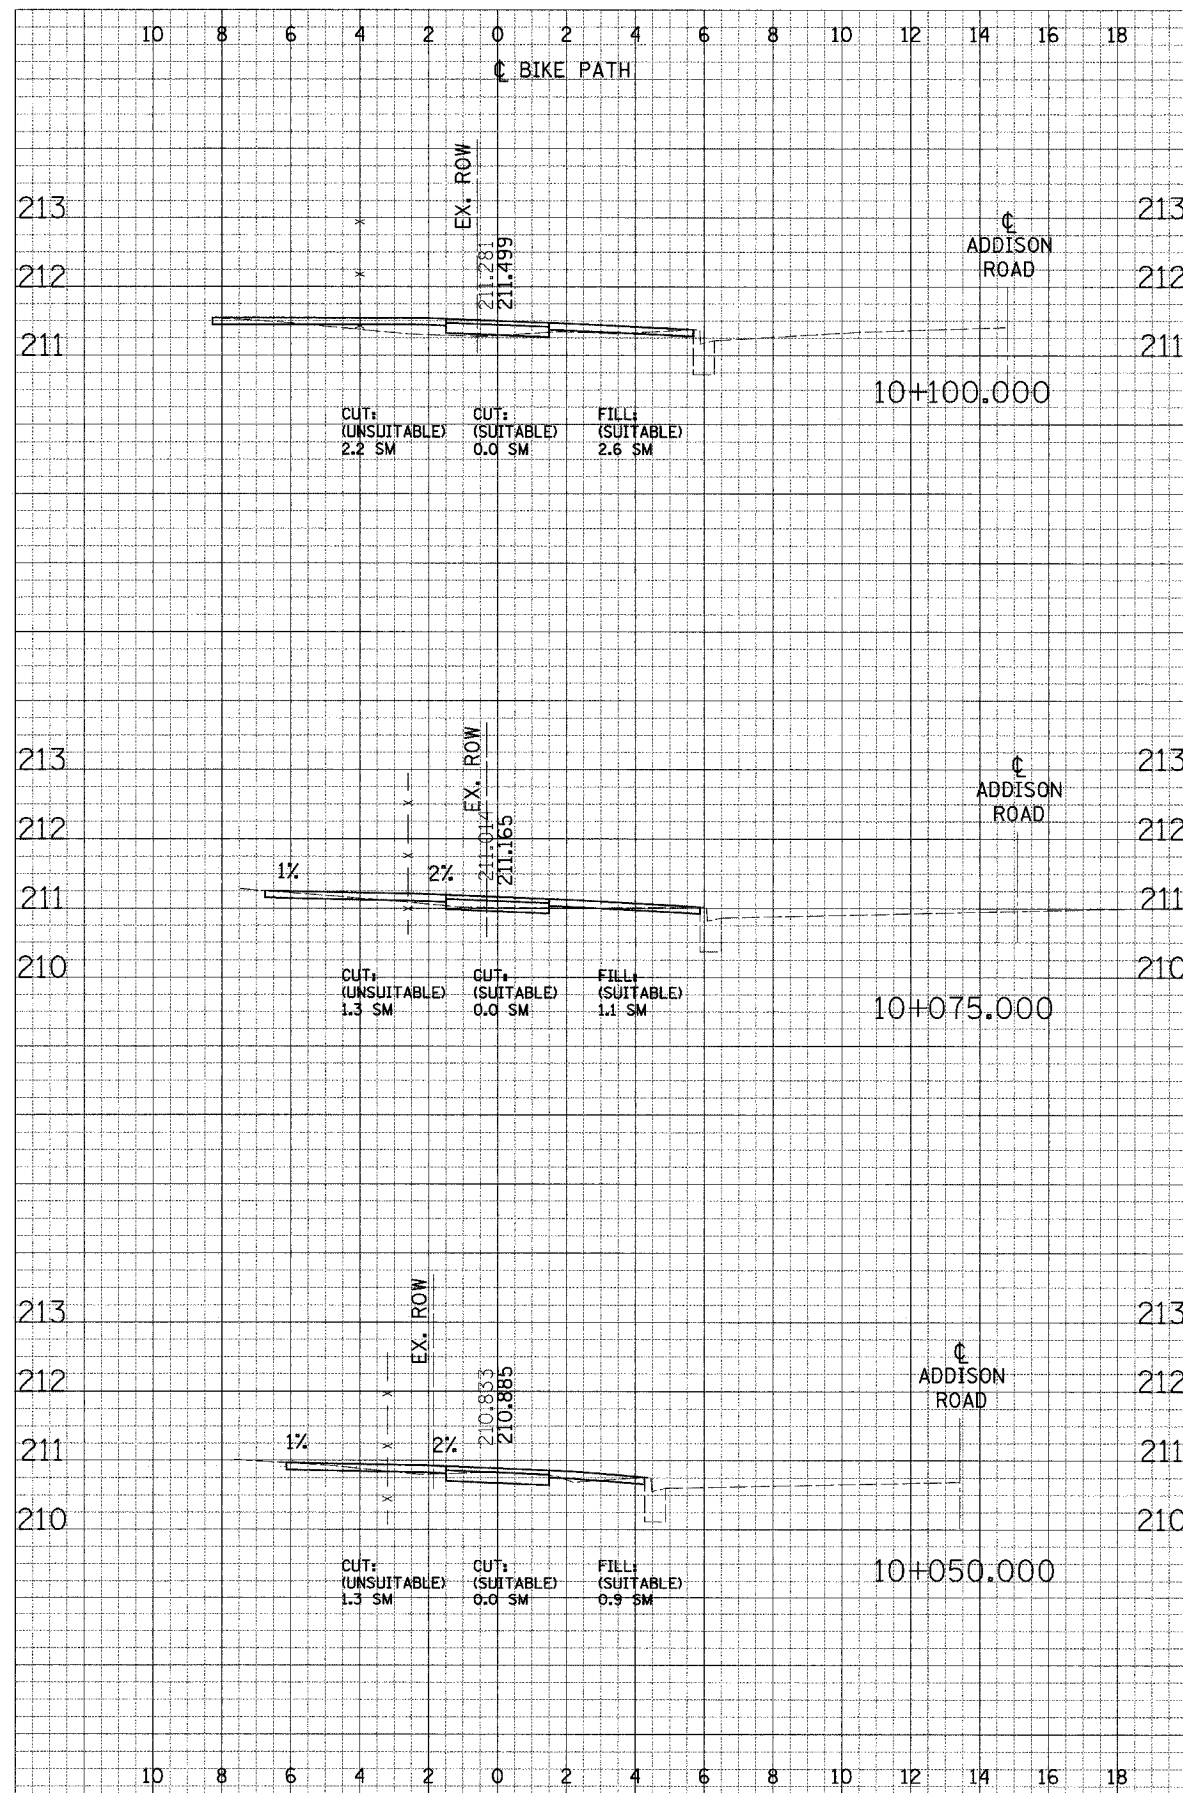

CROSS SECTIONS - NORTH DUPAGE