


FINAL SURVEYED PLOTTED
 DATE: _____ BY: _____
 NO. _____ AREAS CHECKED _____

ORIGINAL SURVEYED PLOTTED
 DATE: _____ BY: _____
 NO. _____ AREAS CHECKED _____

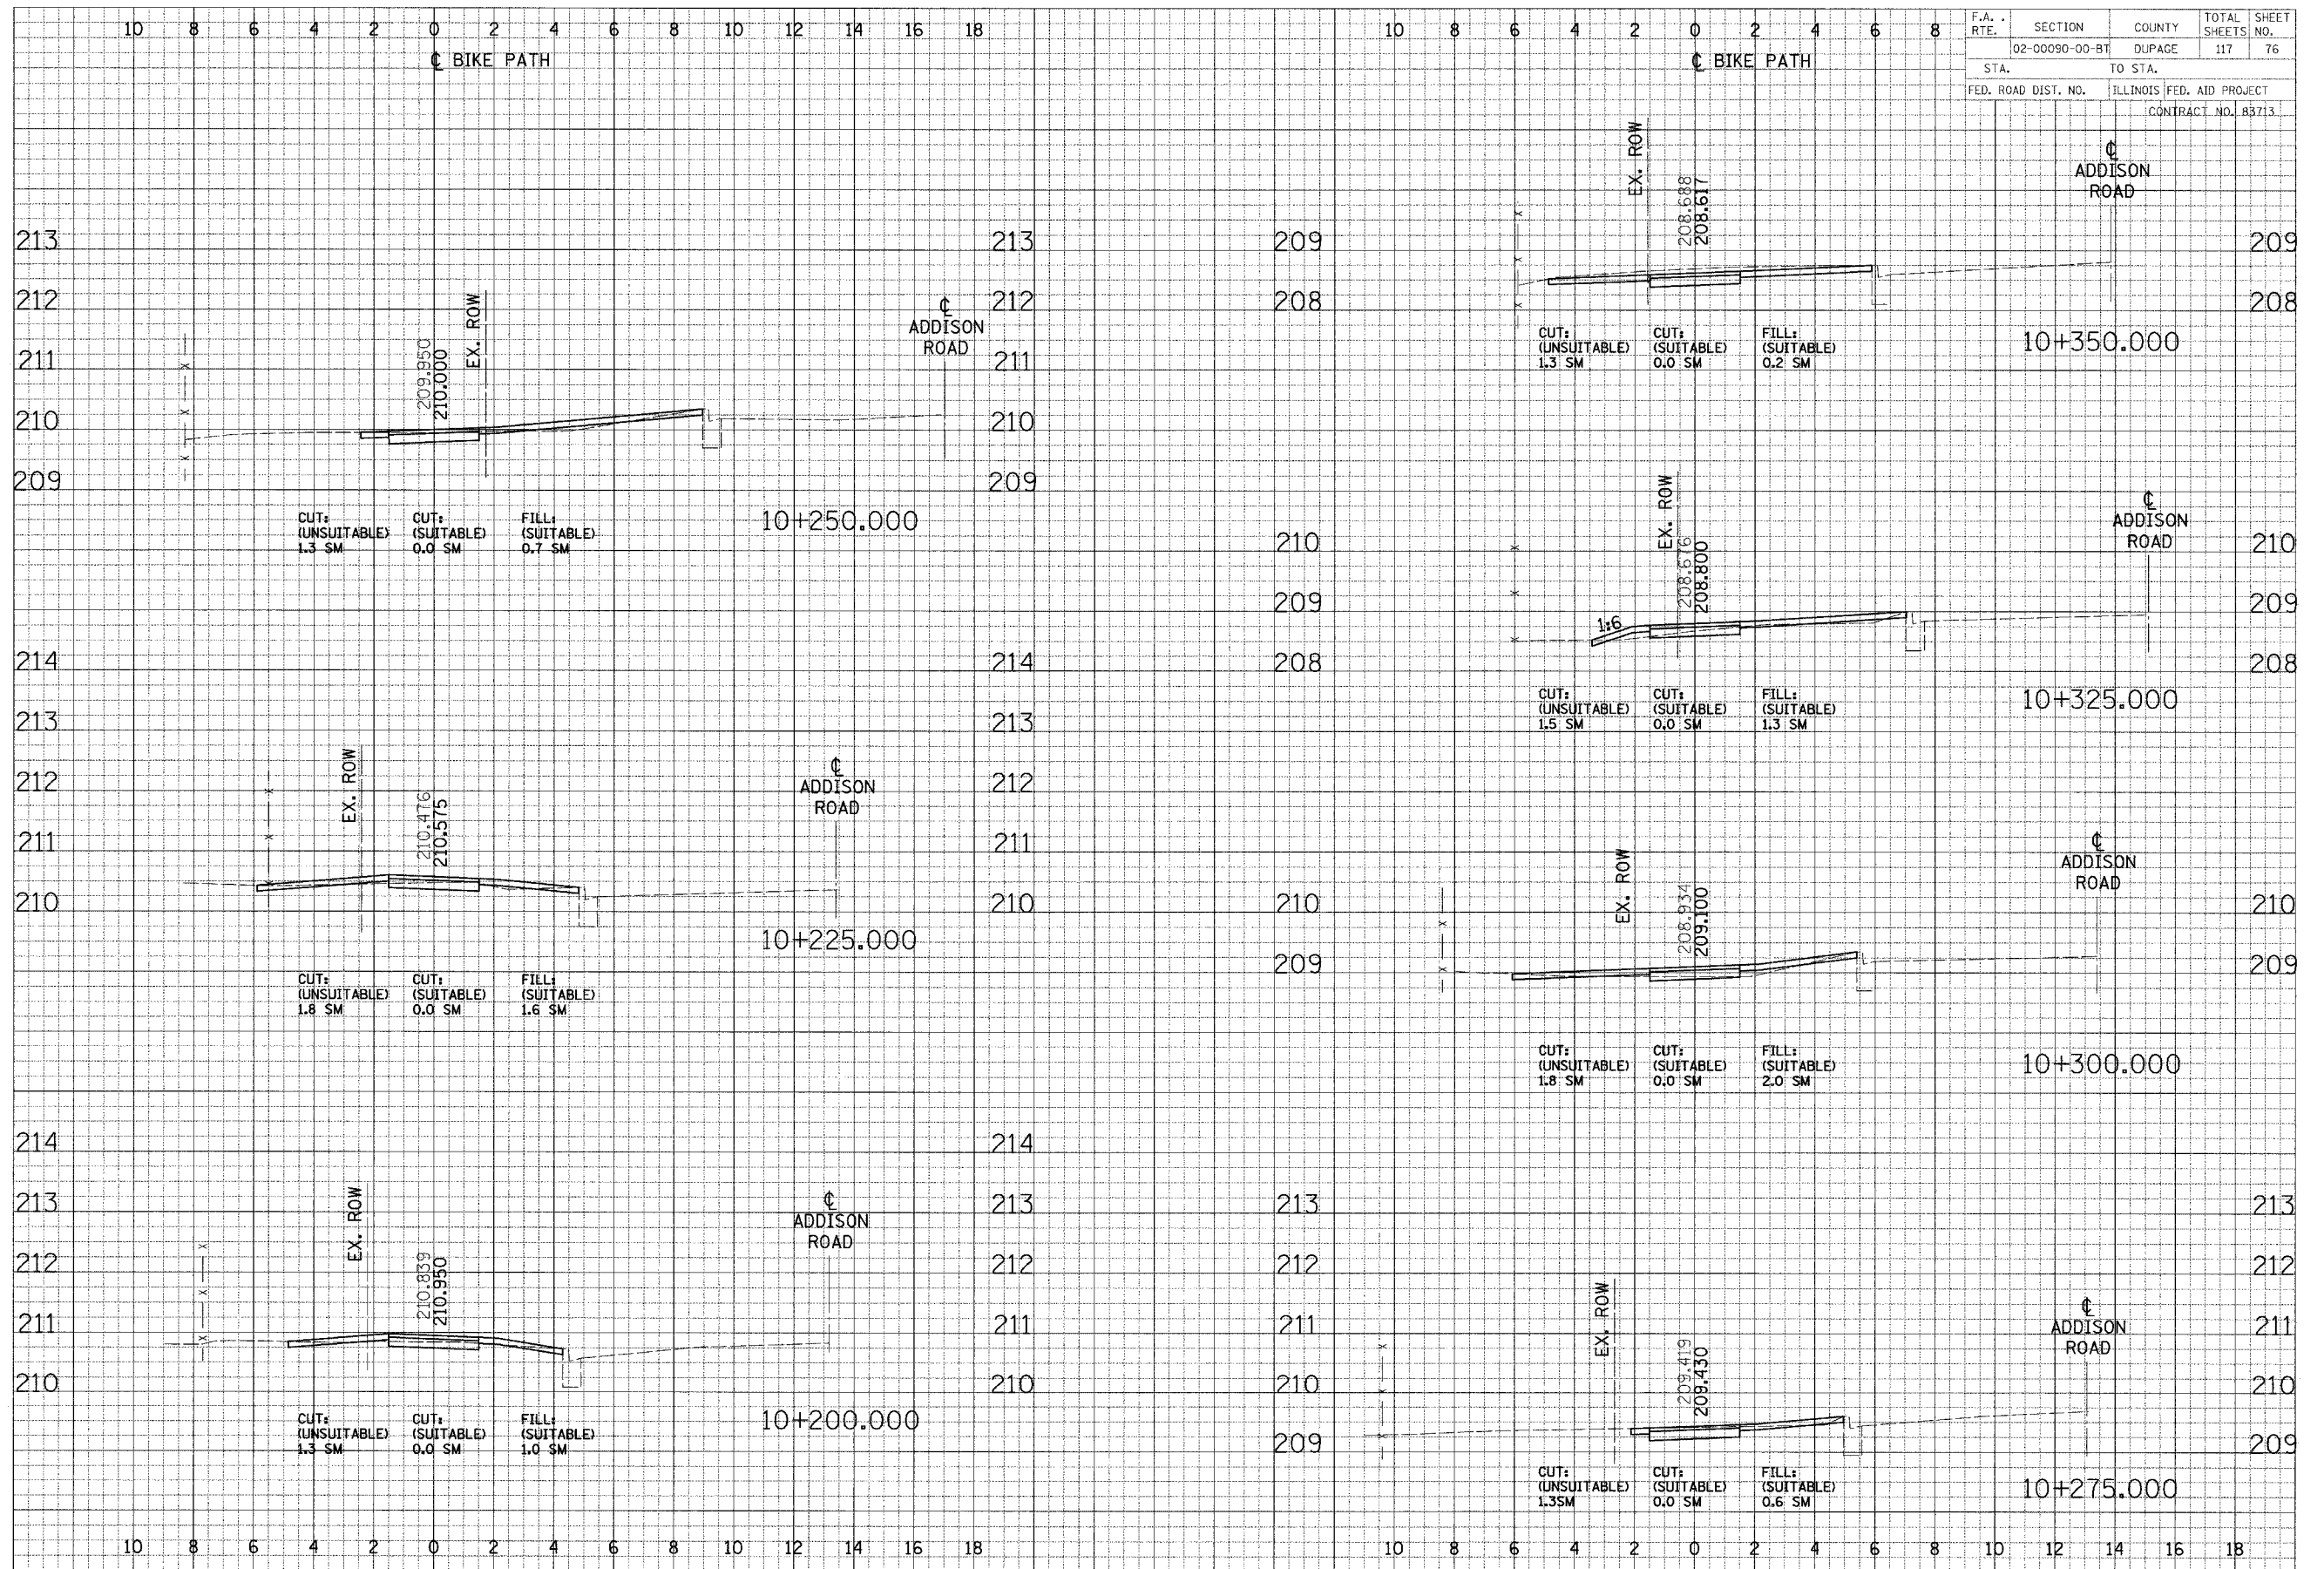

F.A. RTE.	SECTION	COUNTY	TOTAL SHEETS	SHEET NO.
	02-00090-00-BT	DUPAGE	117	76
STA.	TO STA.			
FED. ROAD DIST. NO.	ILLINOIS FED. AID PROJECT	CONTRACT NO. B3713		

CROSS SECTIONS - NORTH DUPAGE