


FINISHED SURVEY PLOTTED
 NOTE BOOK AREAS CHECKED
 DATE: _____ BY: _____

ORIGINAL SURVEY PLOTTED
 NOTE BOOK AREAS CHECKED
 DATE: _____ BY: _____

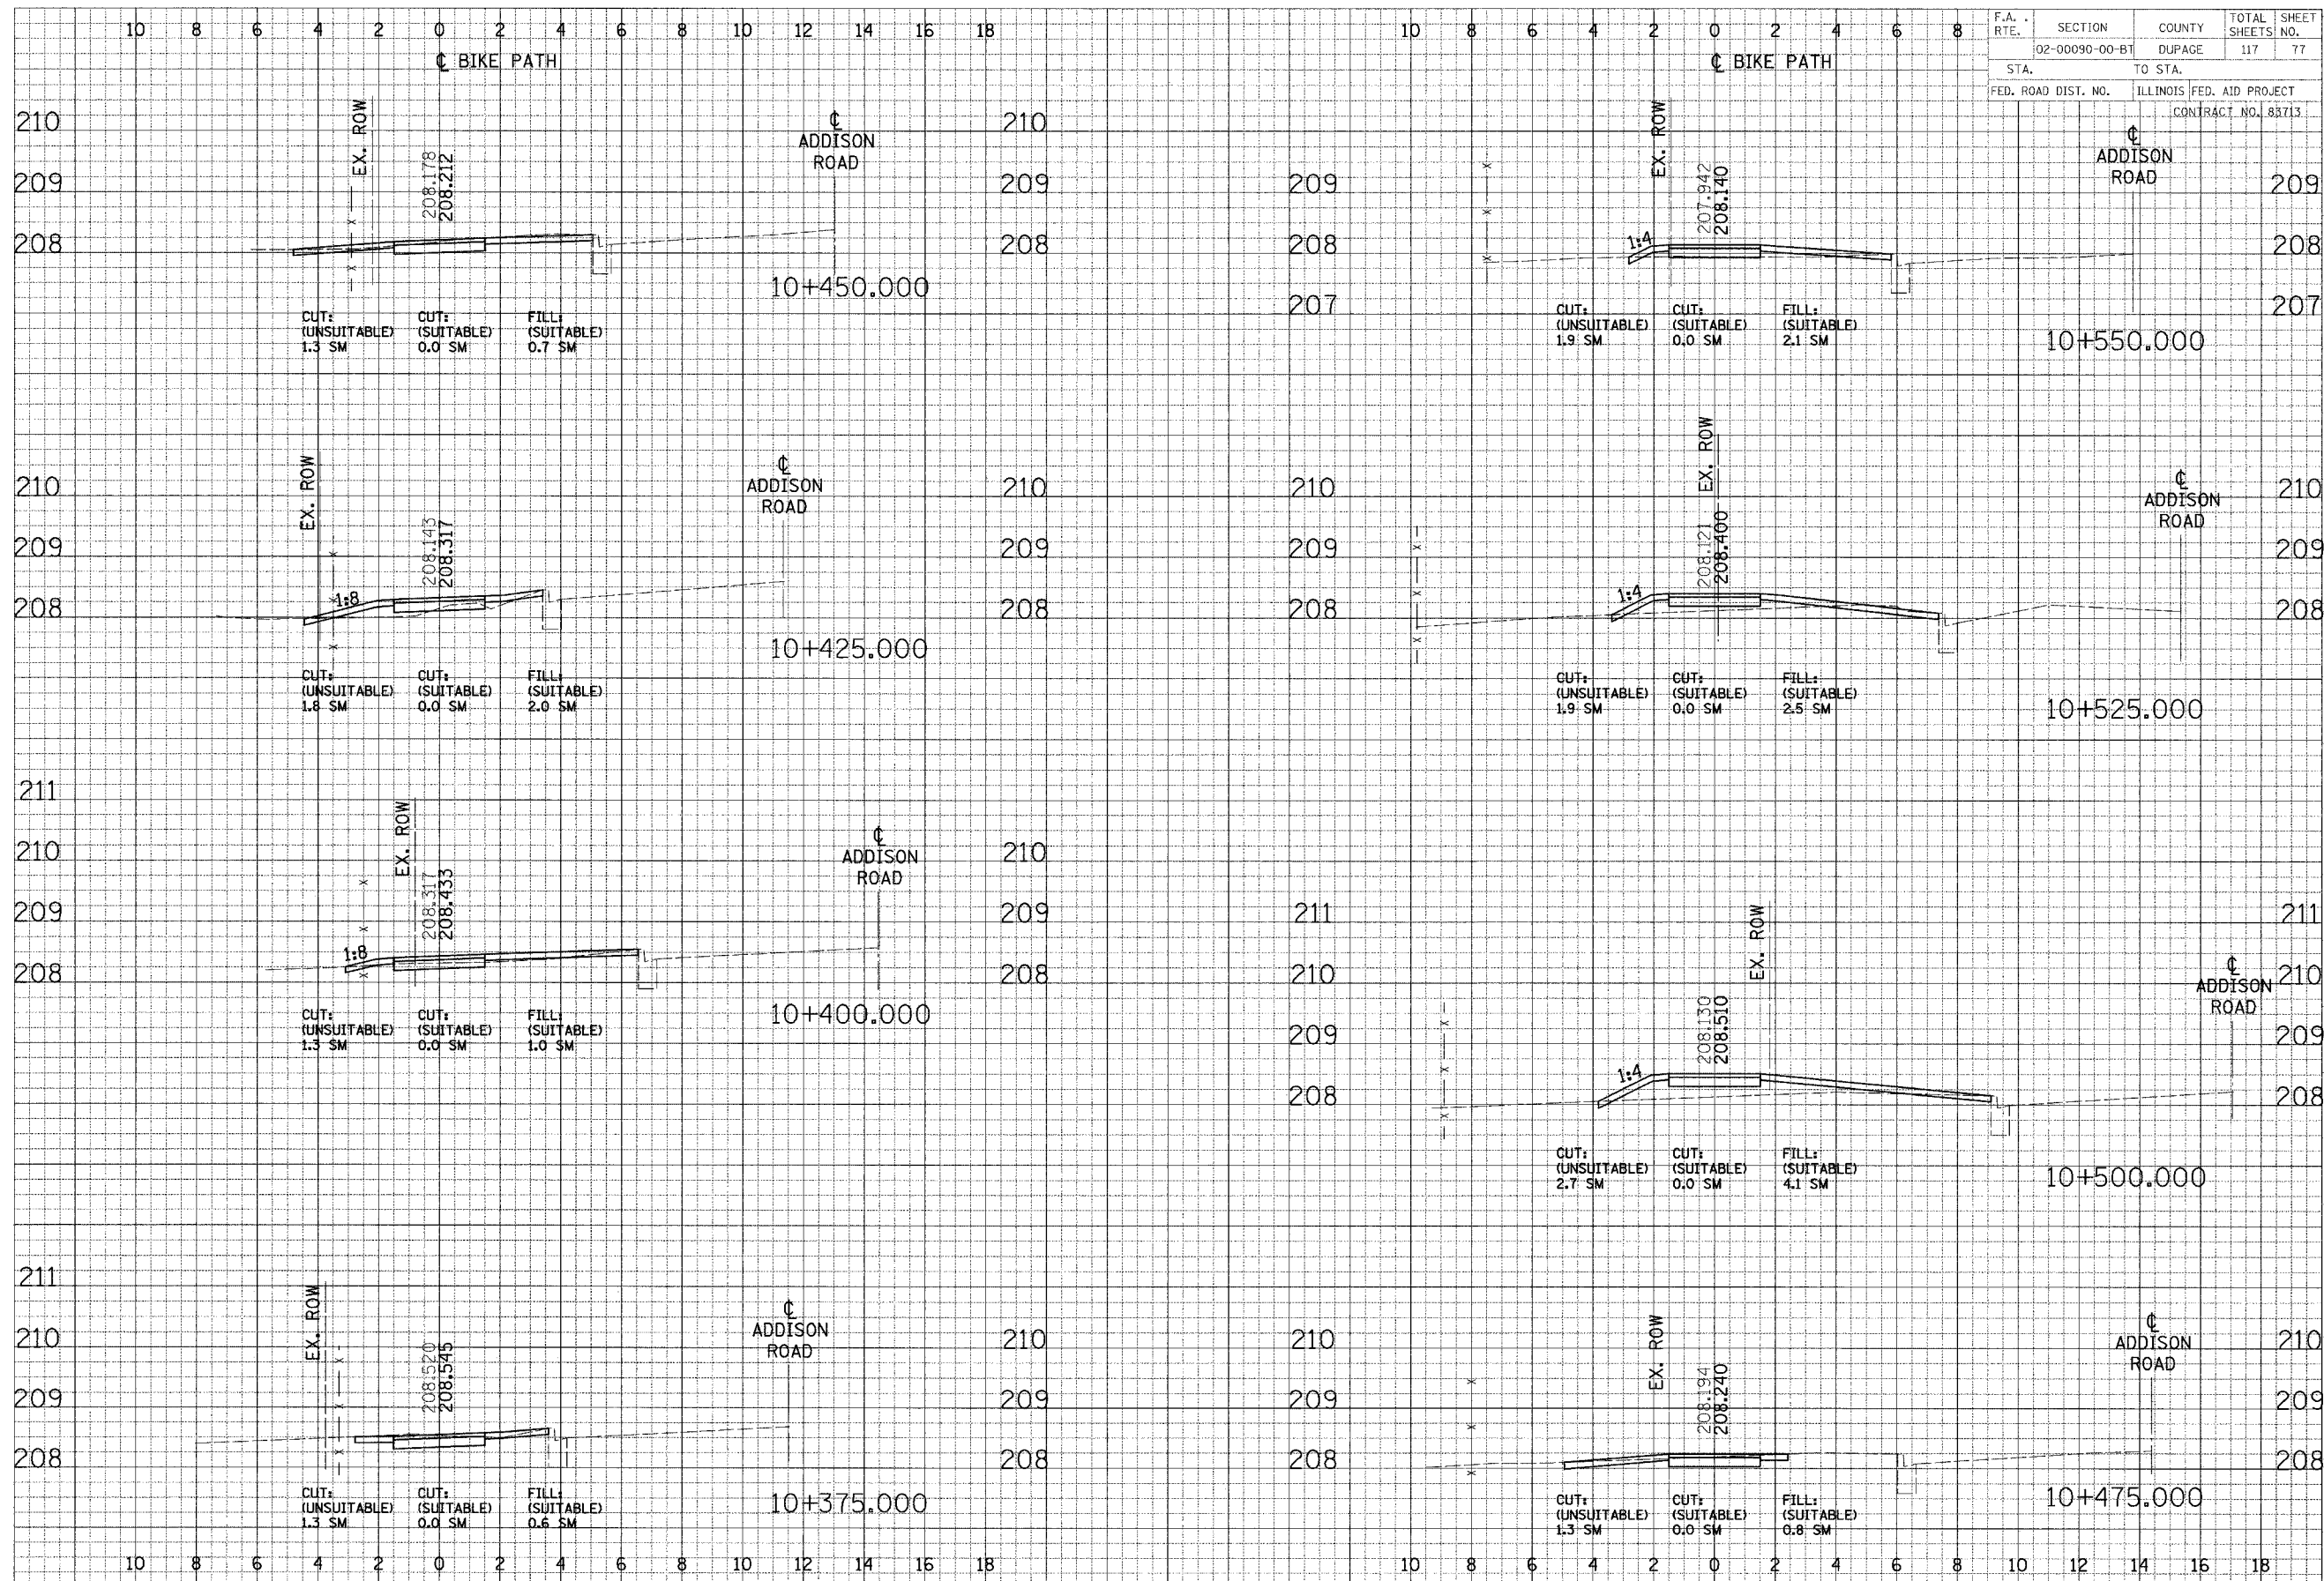

F.A. RTE.	SECTION	COUNTY	TOTAL SHEETS	SHEET NO.
102-00090-00-BT	DUPAGE		117	77
STA.	TO STA.			
FED. ROAD DIST. NO.	ILLINOIS FED. AID PROJECT	CONTRACT NO. 83713		

CROSS SECTIONS - NORTH DUPAGE