


FINAL SURVEYED PLOTTED DATE
 DATE SURVEYED PLOTTED DATE
 ROUTE BOOK AREA CHECKED

ORIGINAL SURVEYED PLOTTED DATE
 DATE SURVEYED PLOTTED DATE
 ROUTE BOOK AREA CHECKED

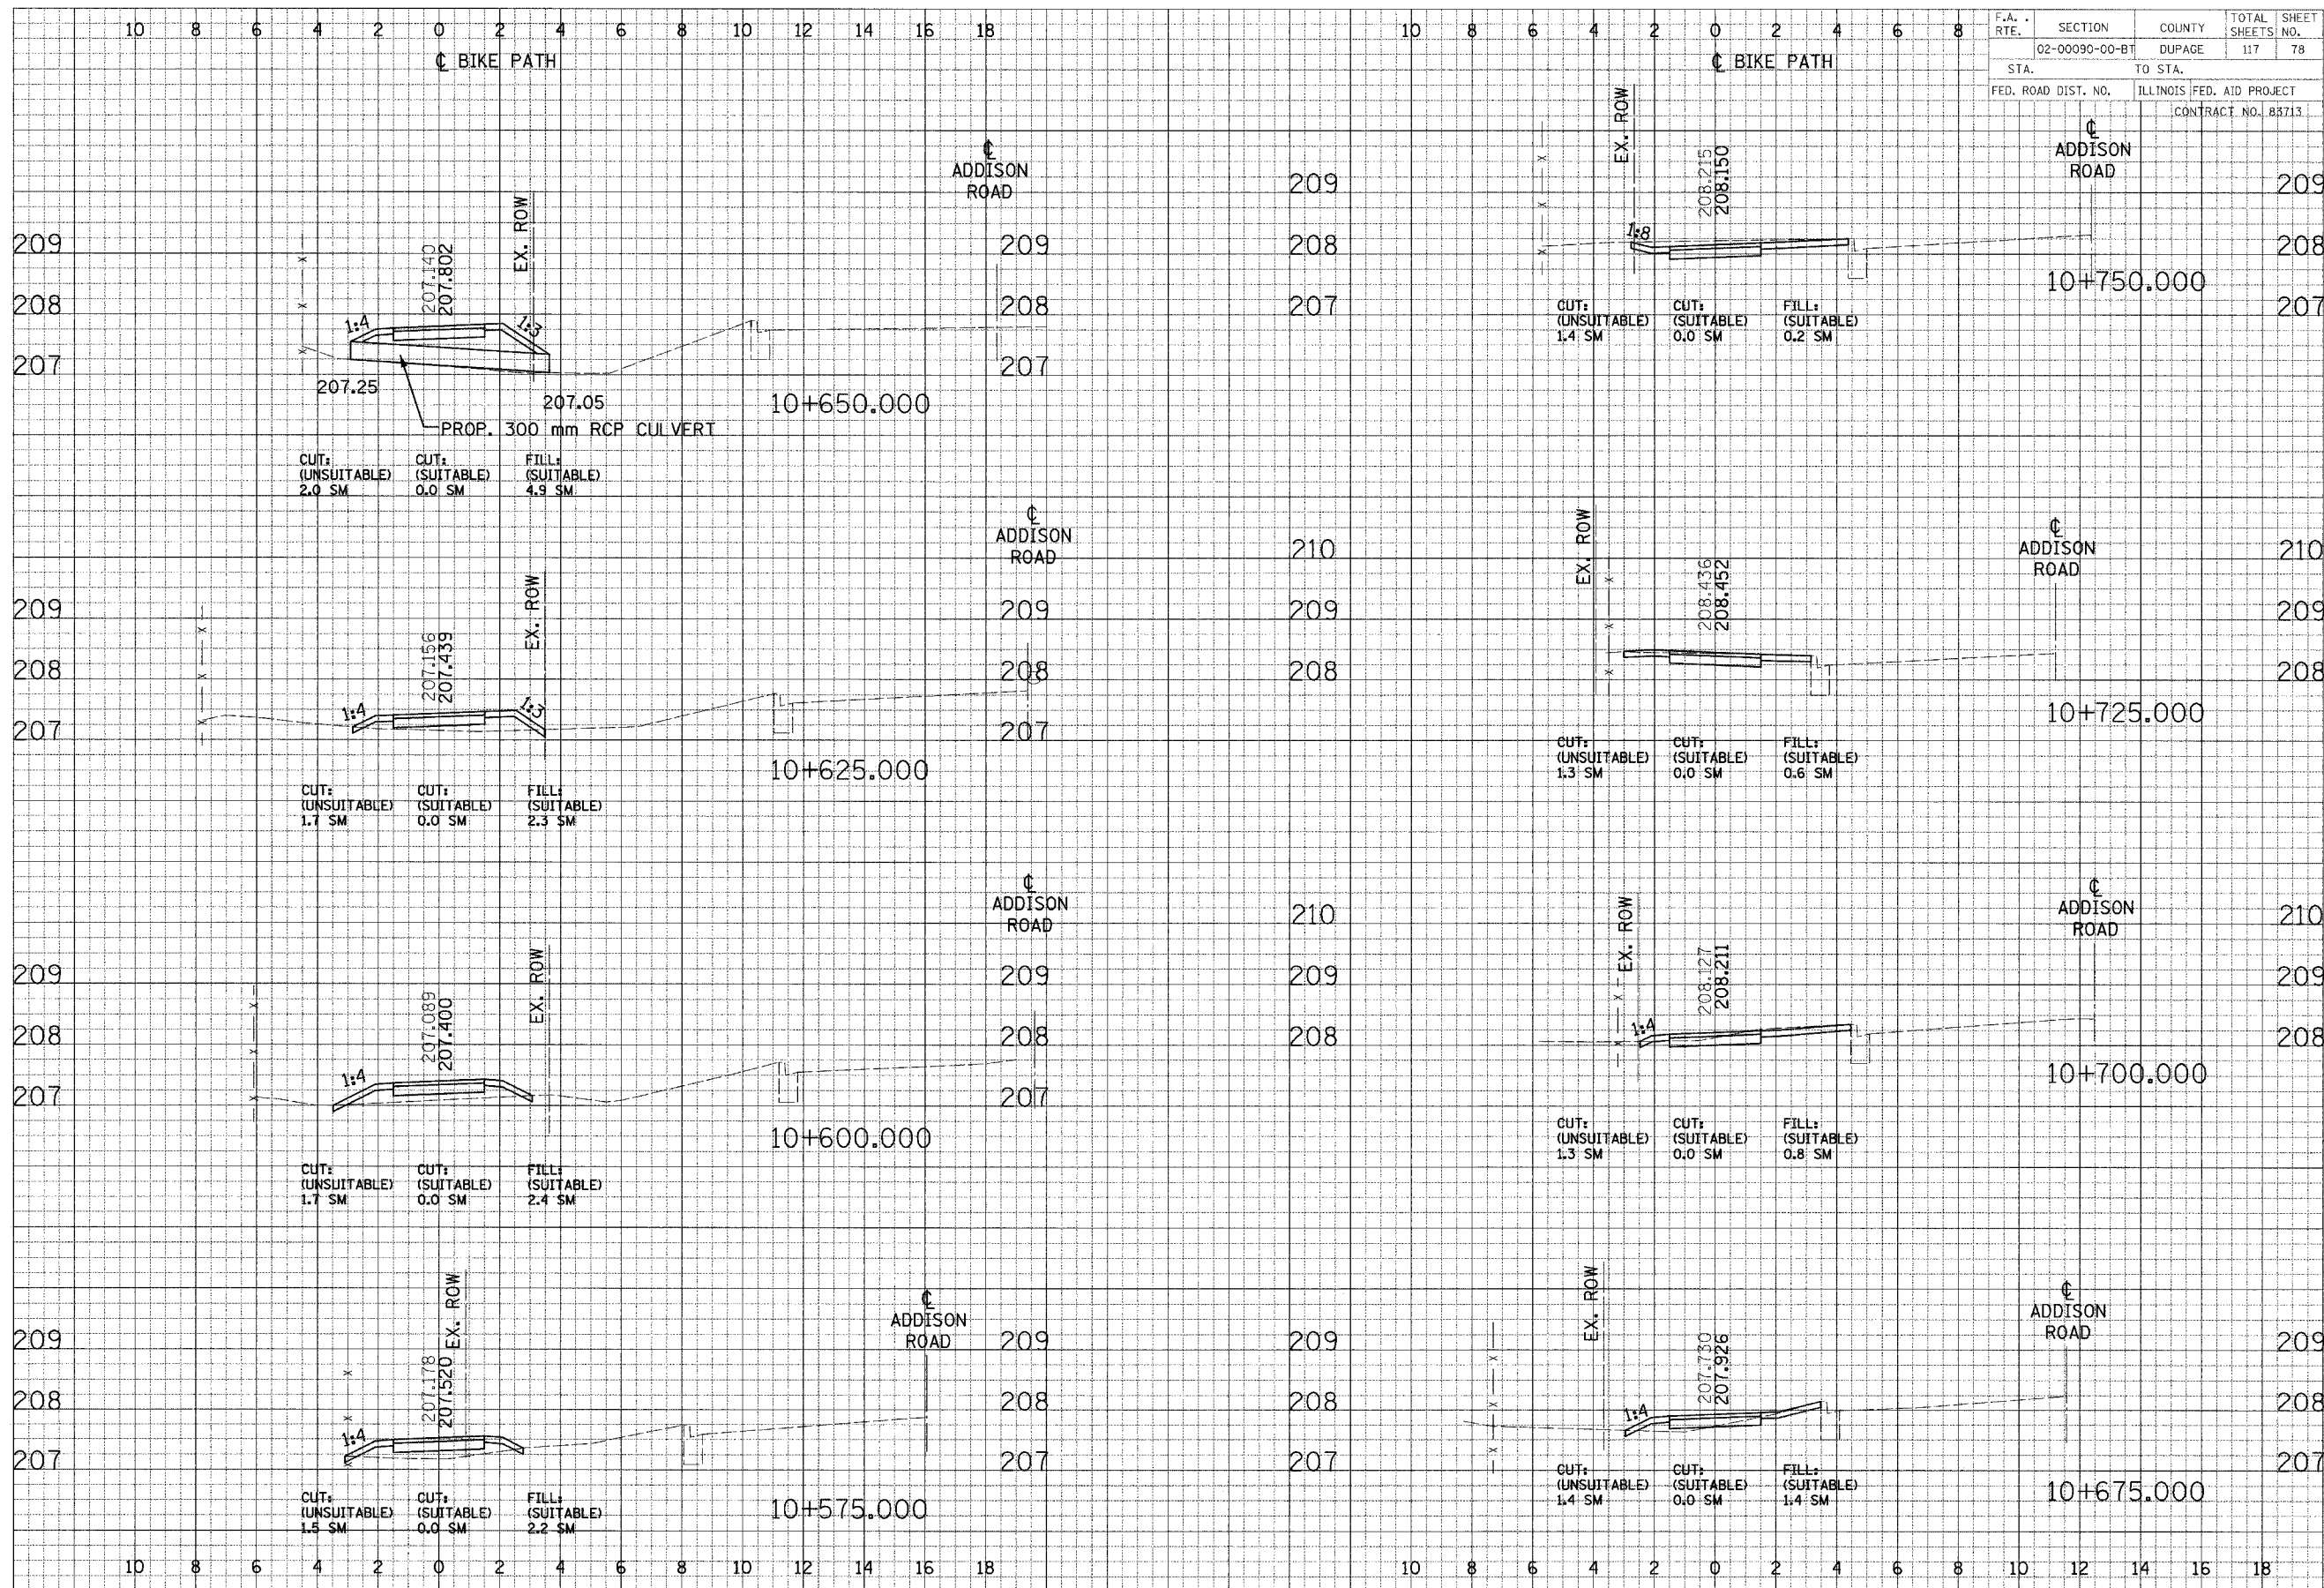

F.A. RTE.	SECTION	COUNTY	TOTAL SHEETS	SHEET NO.
	02-00090-00-BT	DUPAGE	117	78
STA.	TO STA.			
FED. ROAD DIST. NO.	ILLINOIS FED. AID PROJECT		CONTRACT NO. 83713	

CROSS SECTIONS - NORTH DUPAGE