
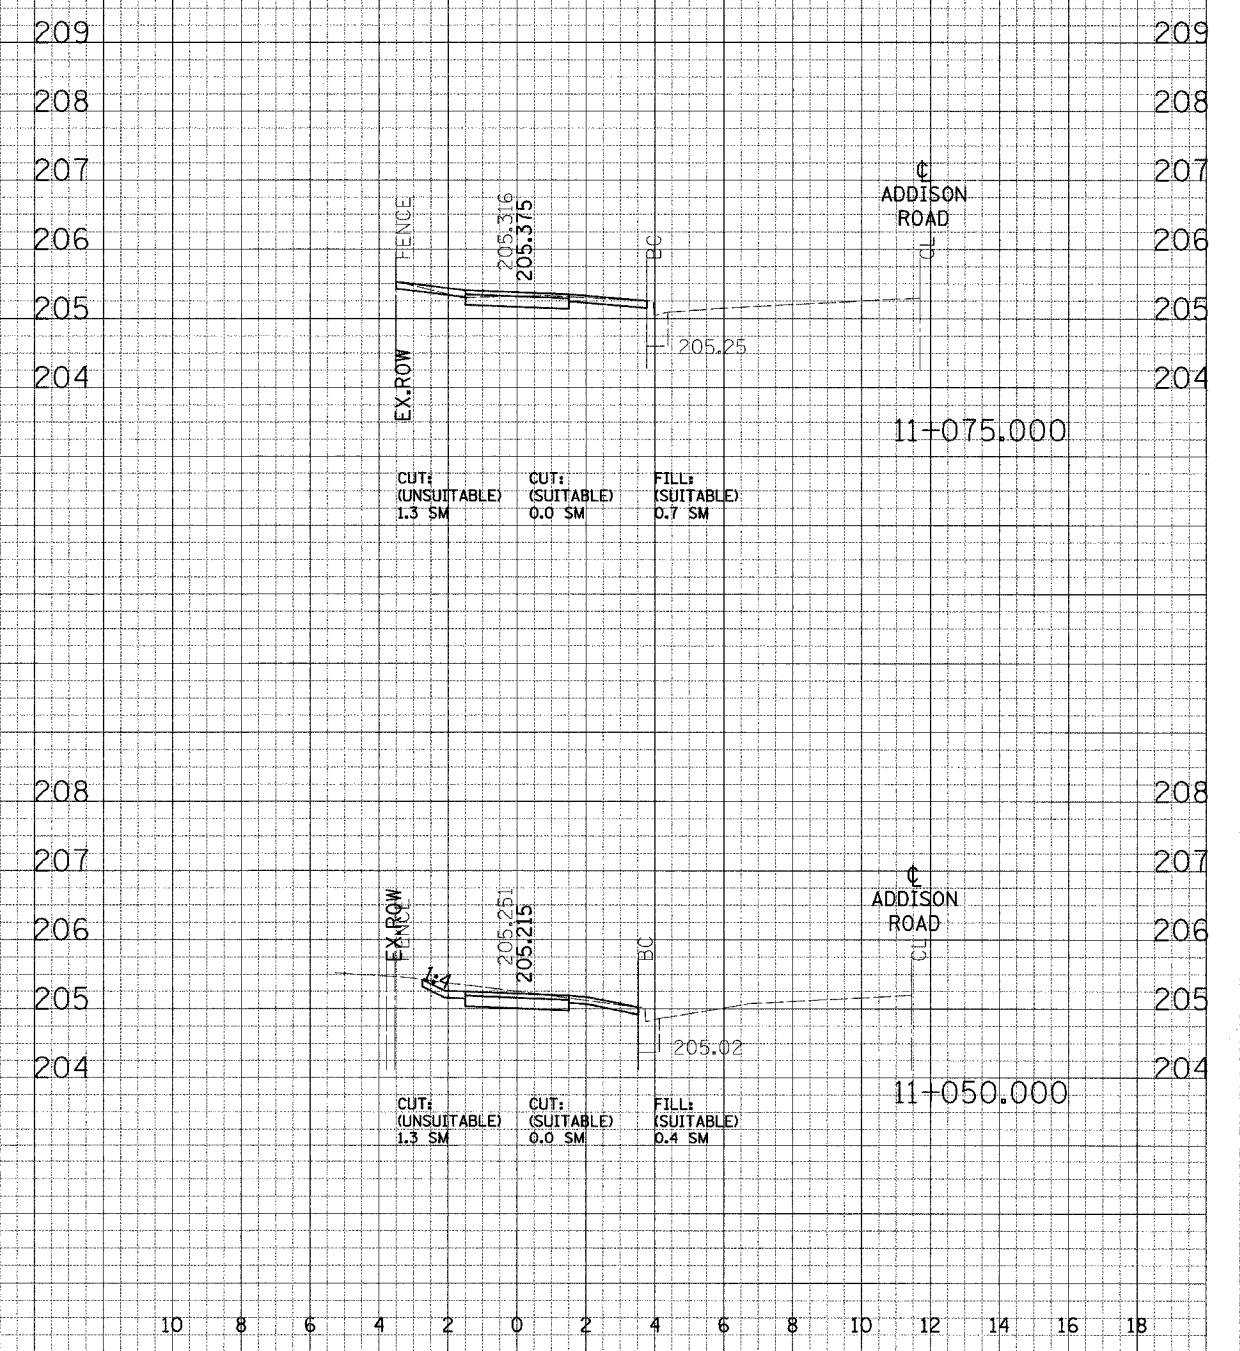


F.A. RTE.	SECTION	COUNTY	TOTAL SHEETS	SHEET NO.
02-00090-00-BT	DUPAGE		117	81
STA.		TO STA.		
FED. ROAD DIST. NO.		ILLINOIS FED. AID PROJECT		
CONTRACT NO. 88713				

ORIGINAL SURVEYED
 SURVEY PLOTTED
 NOTE BOOK AREAS CHECKED
 NO. _____ DATE _____
 BY _____

ORIGINAL SURVEYED
 SURVEY PLOTTED
 NOTE BOOK AREAS CHECKED
 NO. _____ DATE _____
 BY _____

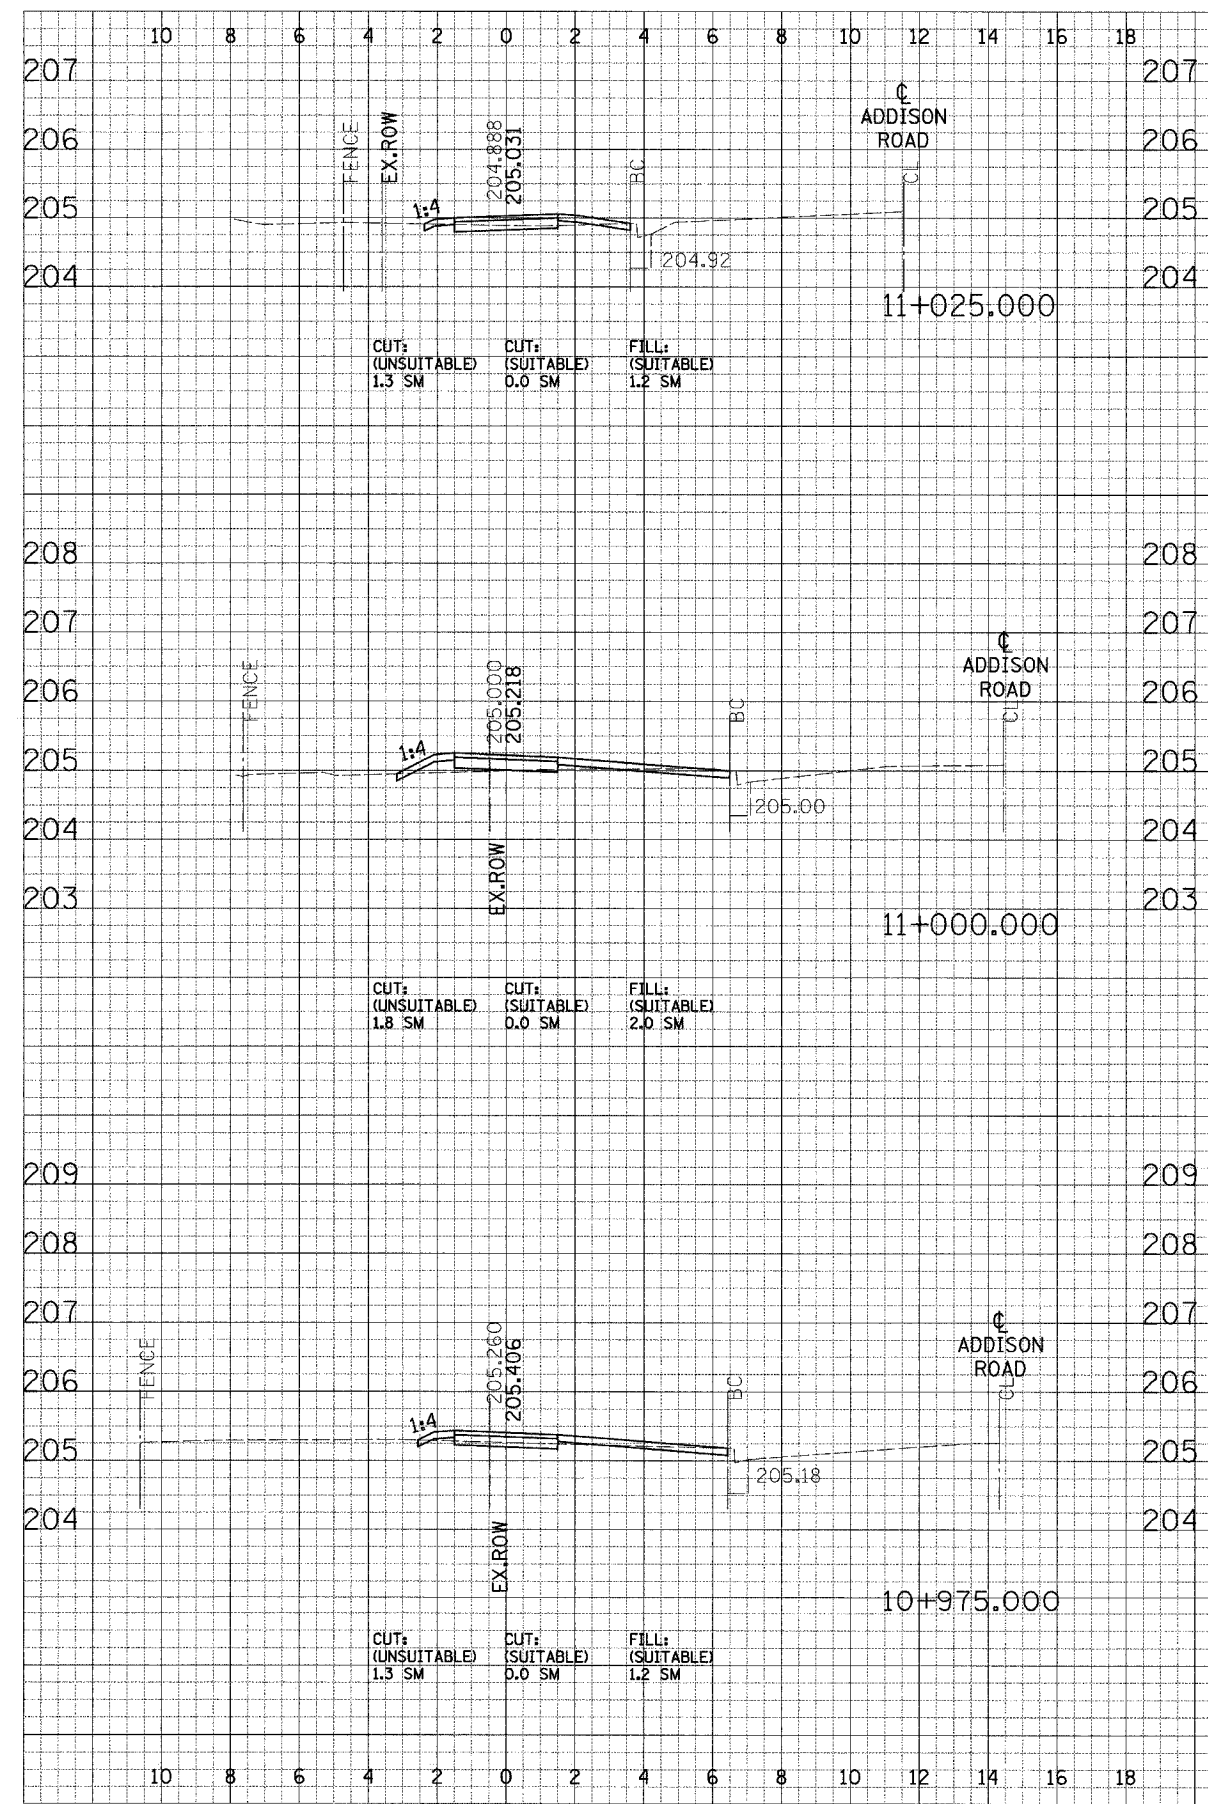

CROSS SECTIONS - NORTH DUPAGE