
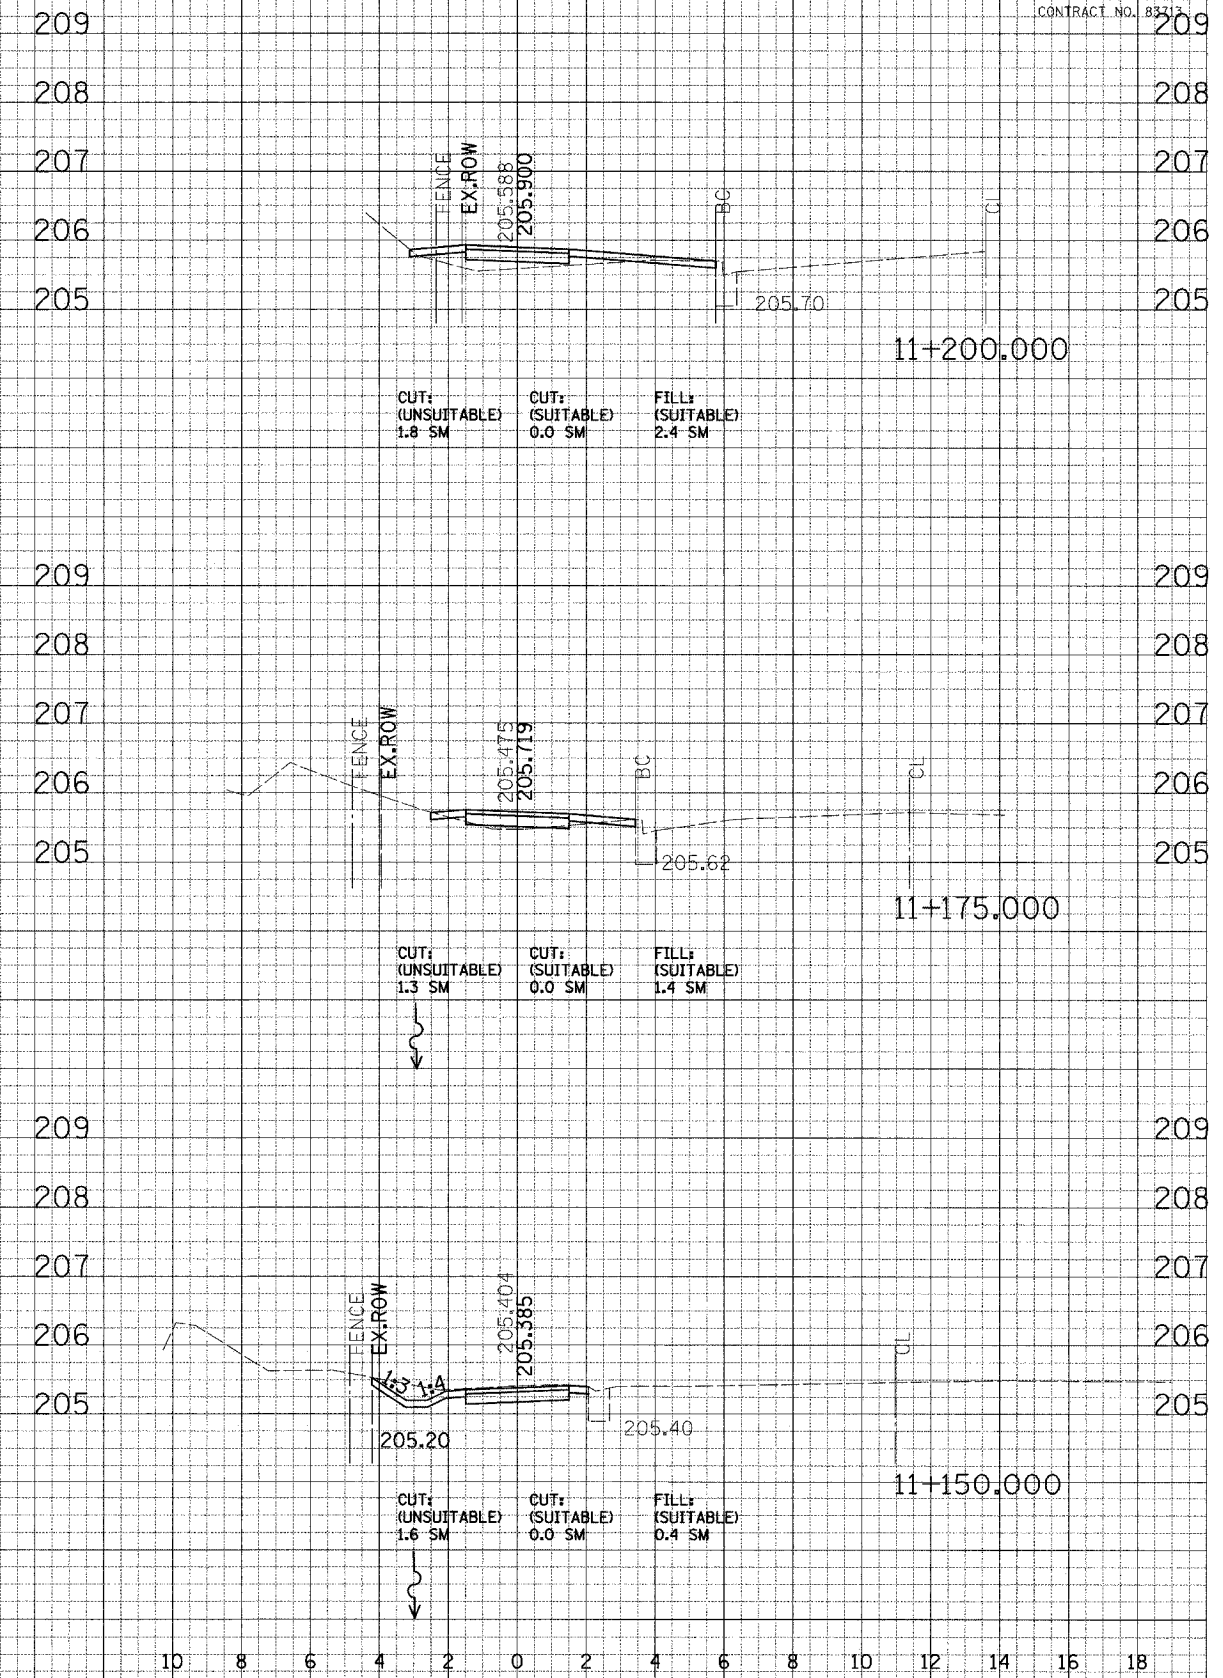


FINISHED SURVEYED
 DATE: _____
 SURVEY PLOTTED
 DATE: _____
 NOTE BOOK NO. _____
 AREAS CHECKED
 BY: _____
 DATE: _____

ORIGINAL SURVEYED
 DATE: _____
 SURVEY PLOTTED
 DATE: _____
 NOTE BOOK NO. _____
 AREAS CHECKED
 BY: _____
 DATE: _____

F.A. RTE.	SECTION	COUNTY	TOTAL SHEETS	SHEET NO.
	02-00090-00-BT	DUPAGE	117	82
STA.	TO STA.			
FED. ROAD DIST. NO.	ILLINOIS FED. AID PROJECT			
	CONTRACT NO. 83-17			

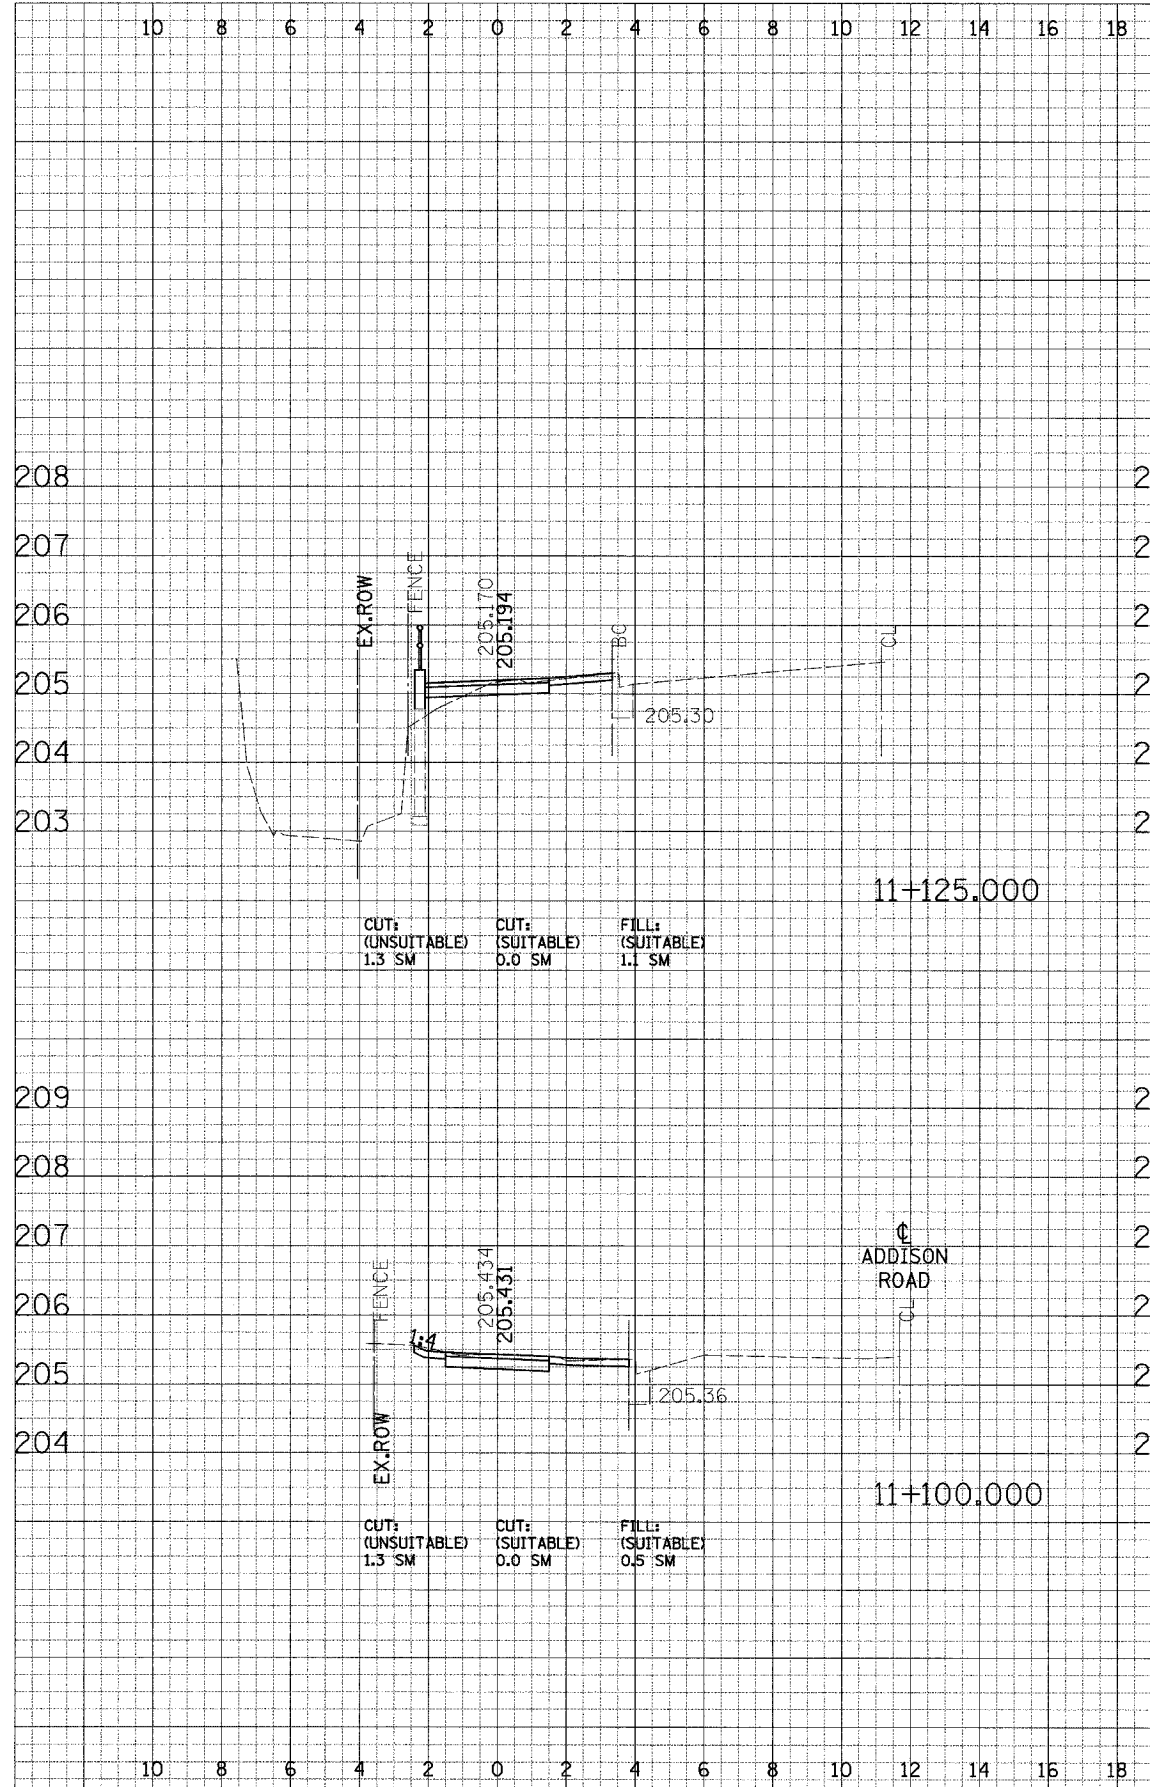

CROSS SECTIONS - NORTH DUPAGE