


ORIGINAL SURVEYED BY DATE
 PLOTTED BY DATE
 NOTE BOOK NO. BY DATE
 AREAS CHECKED BY DATE

ORIGINAL SURVEYED BY DATE
 PLOTTED BY DATE
 NOTE BOOK NO. BY DATE
 AREAS CHECKED BY DATE

F.A. RTE.	SECTION	COUNTY	TOTAL SHEETS	SHEET NO.
	02-00090-00-BT	DUPAGE	117	86
STA.	TO STA.			
FED. ROAD DIST. NO.	ILLINOIS FED. AID PROJECT			
	CONTRACT NO. 83713			

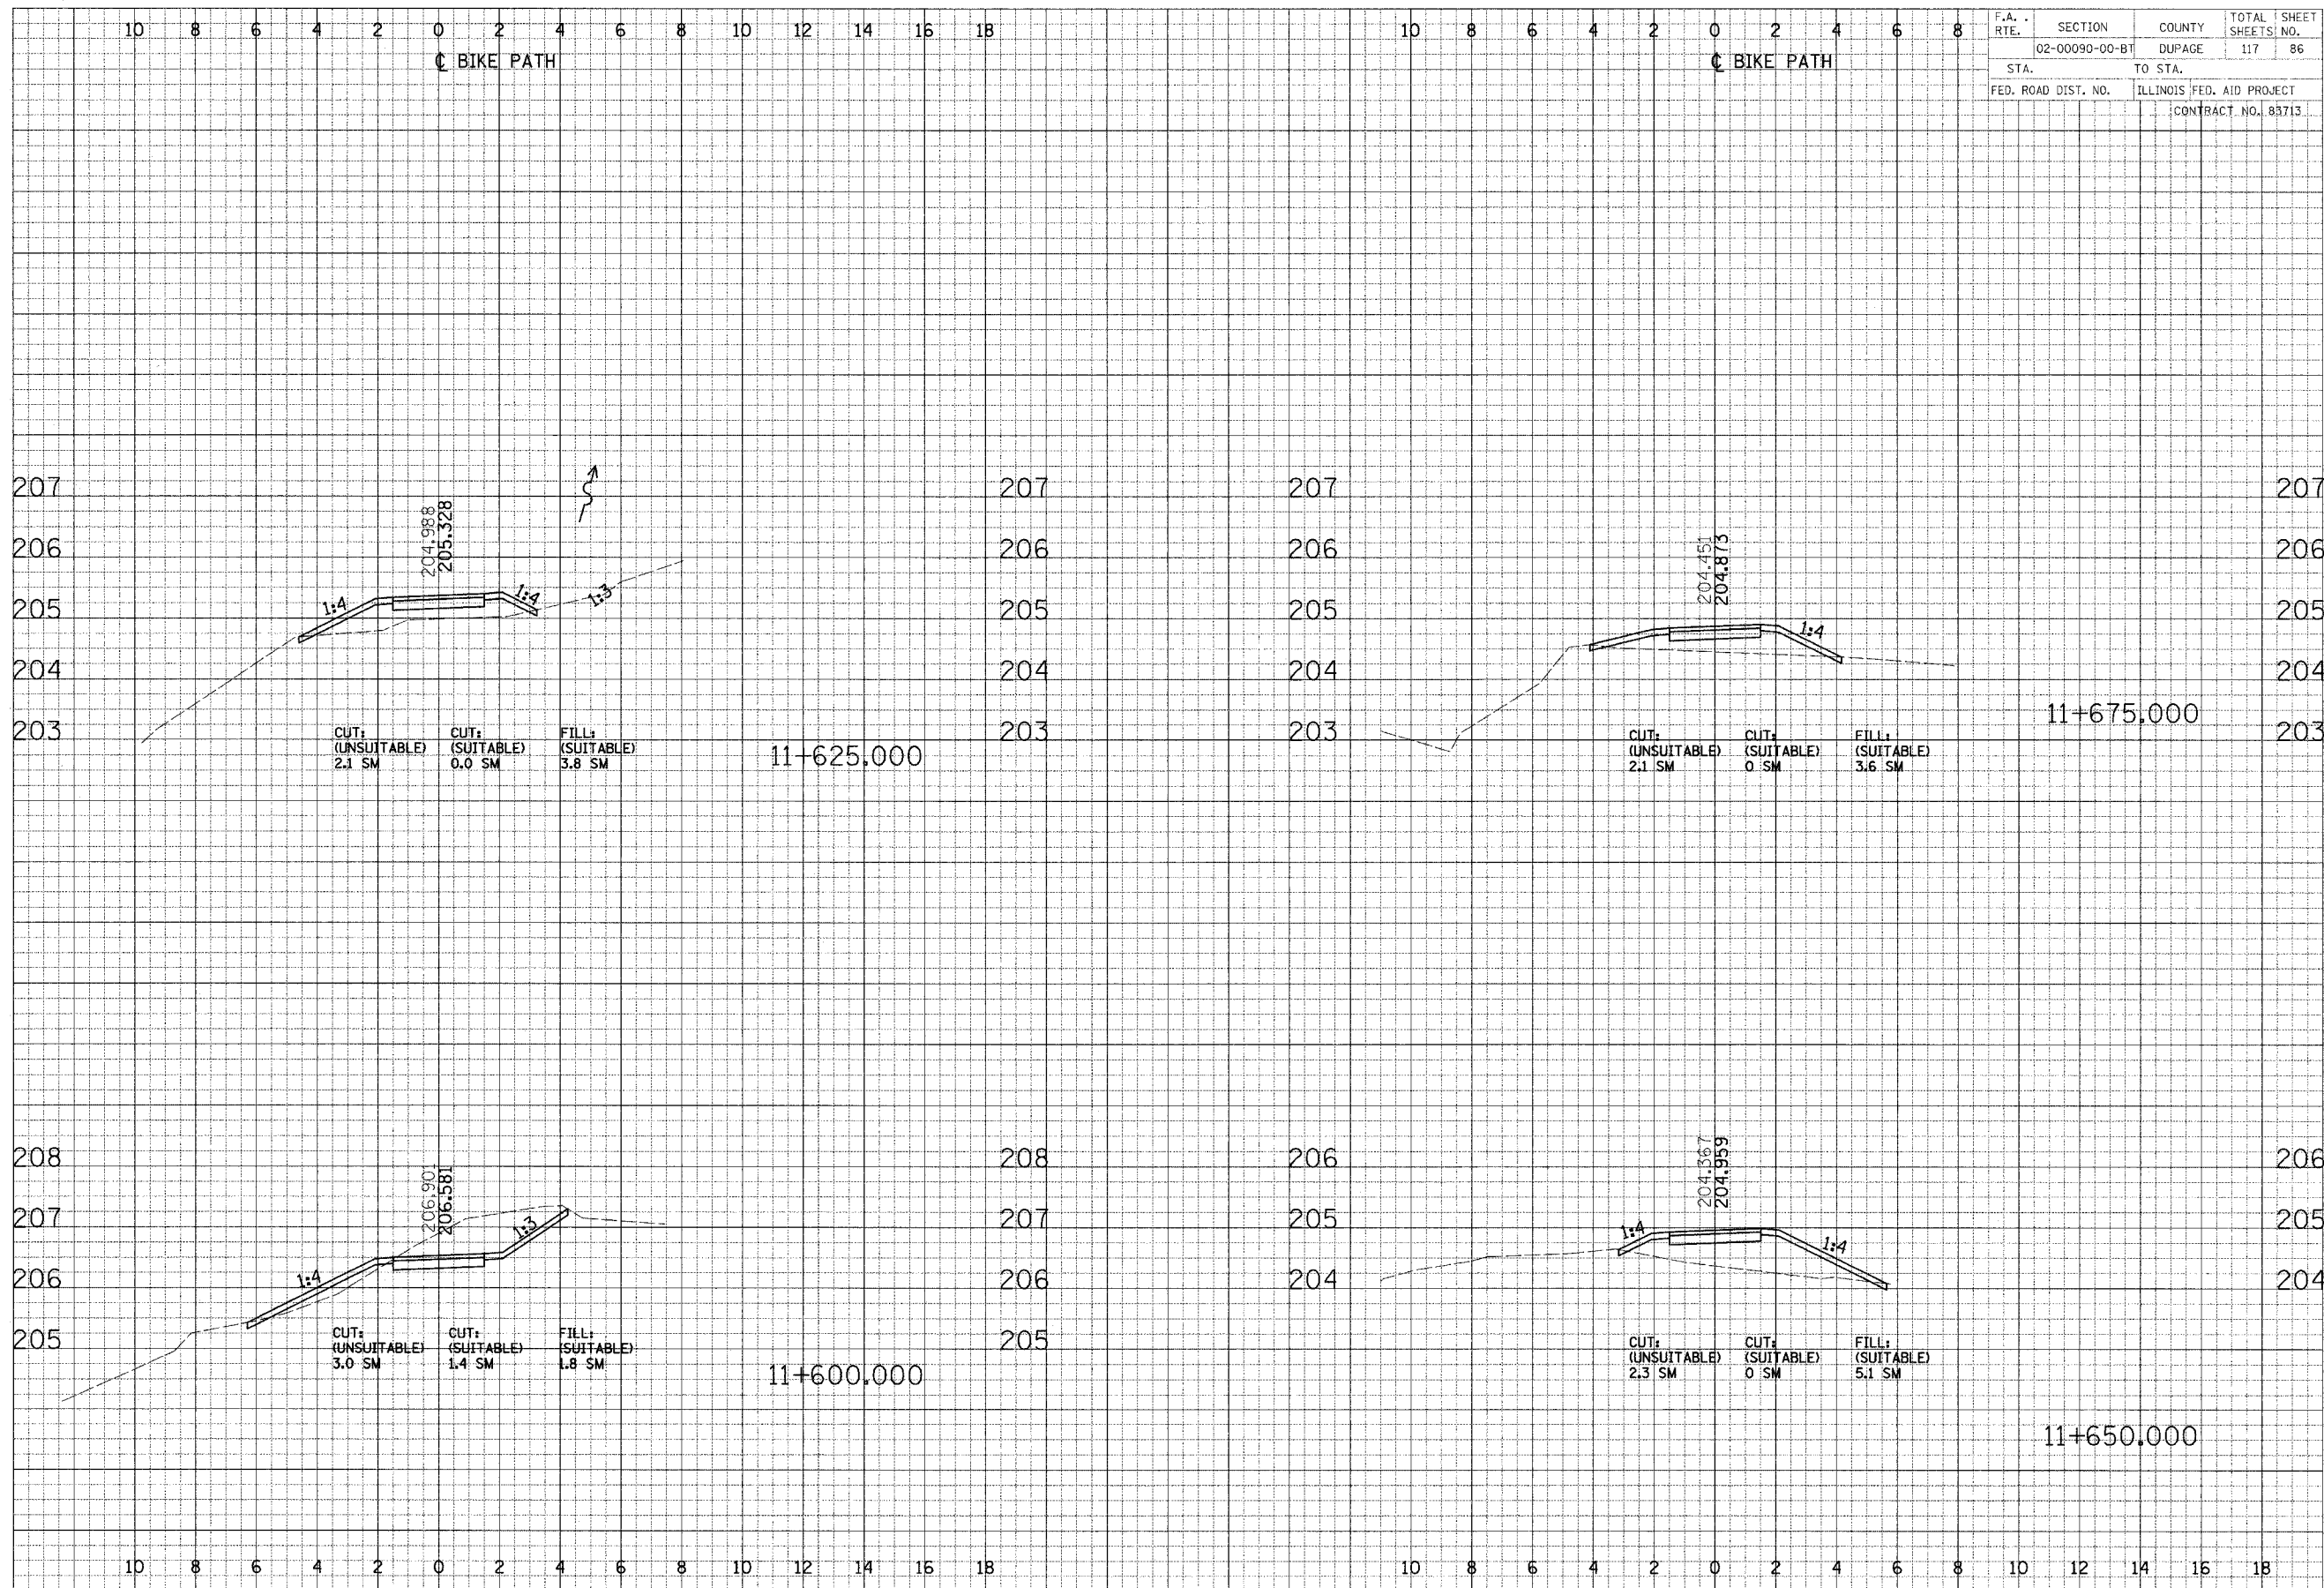

CROSS SECTIONS - NORTH DUPAGE