


10 8 6 4 2 0 2 4 6 8 10 12 14 16 18

BIKE PATH

DATE	
BY	
NO.	
AREAS CHECKED	
PLOTTED	
DATE	
NO.	
AREAS CHECKED	
PLOTTED	
DATE	
NO.	
AREAS CHECKED	
PLOTTED	
DATE	
NO.	
AREAS CHECKED	

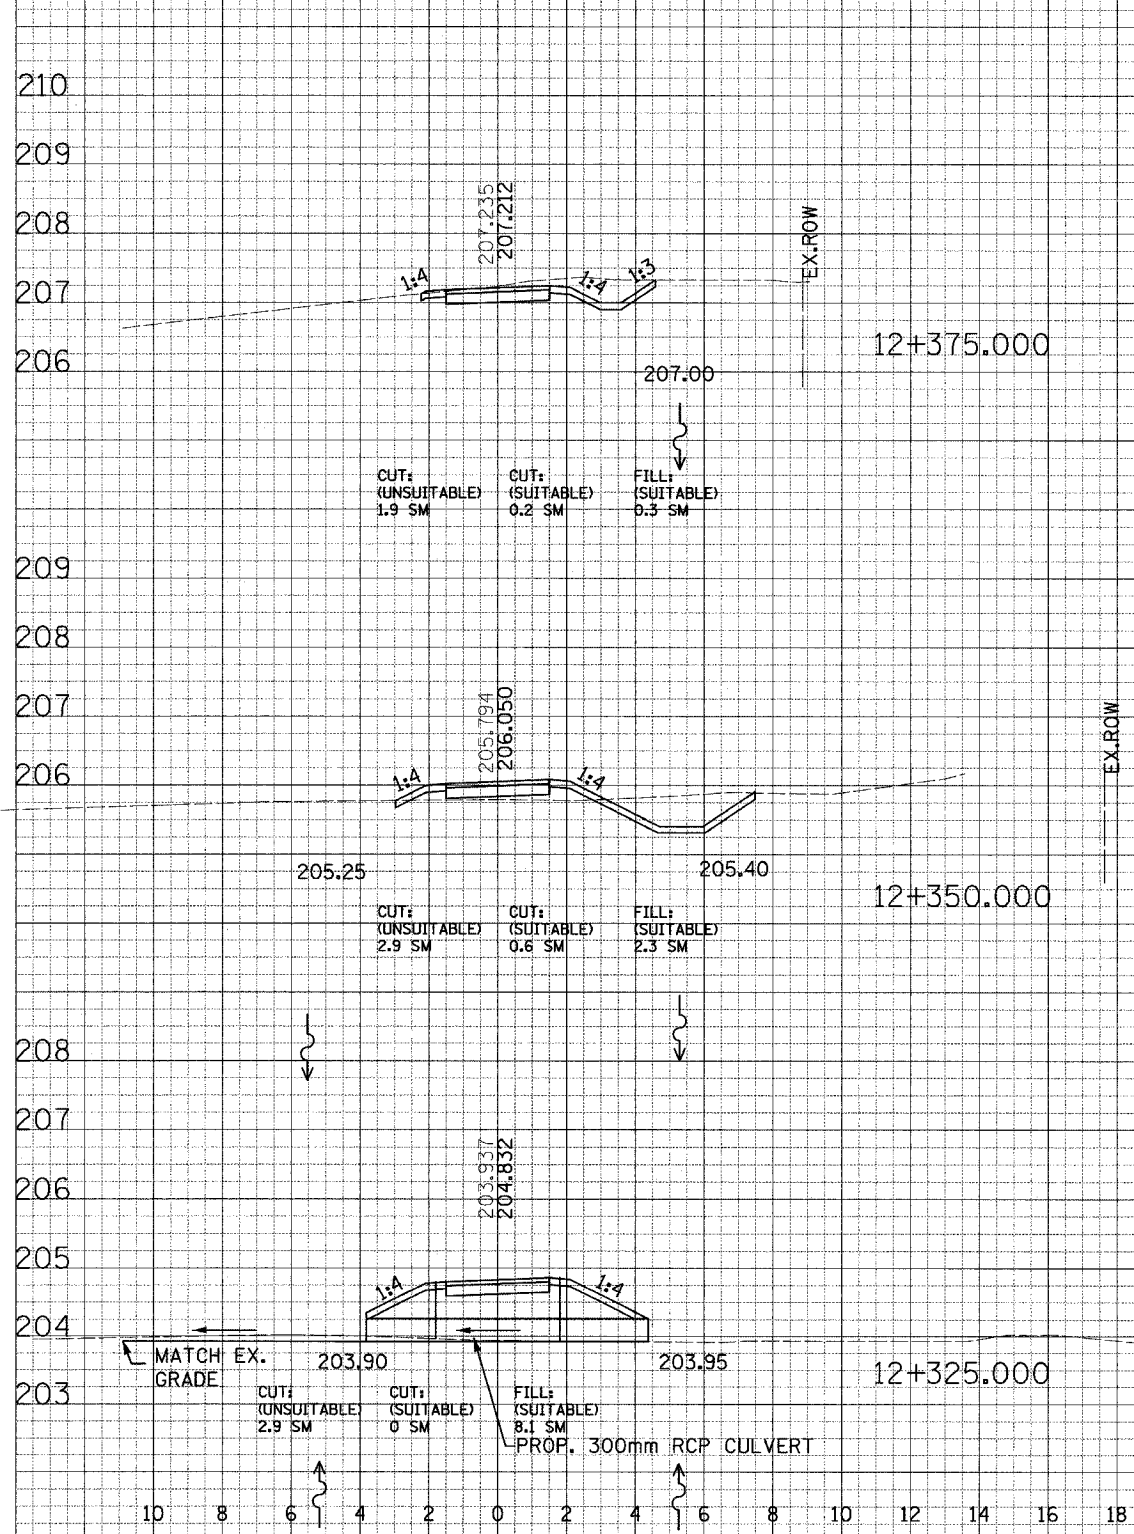

10 8 6 4 2 0 2 4 6 8

BIKE PATH

F.A. RTE.	SECTION	COUNTY	TOTAL SHEETS
	02-00090-00-BT	DUPAGE	117 92
STA.	TO STA.		
FED. ROAD DIST. NO.	ILLINOIS FED. AID PROJECT	CONTRACT NO. 88713	

