
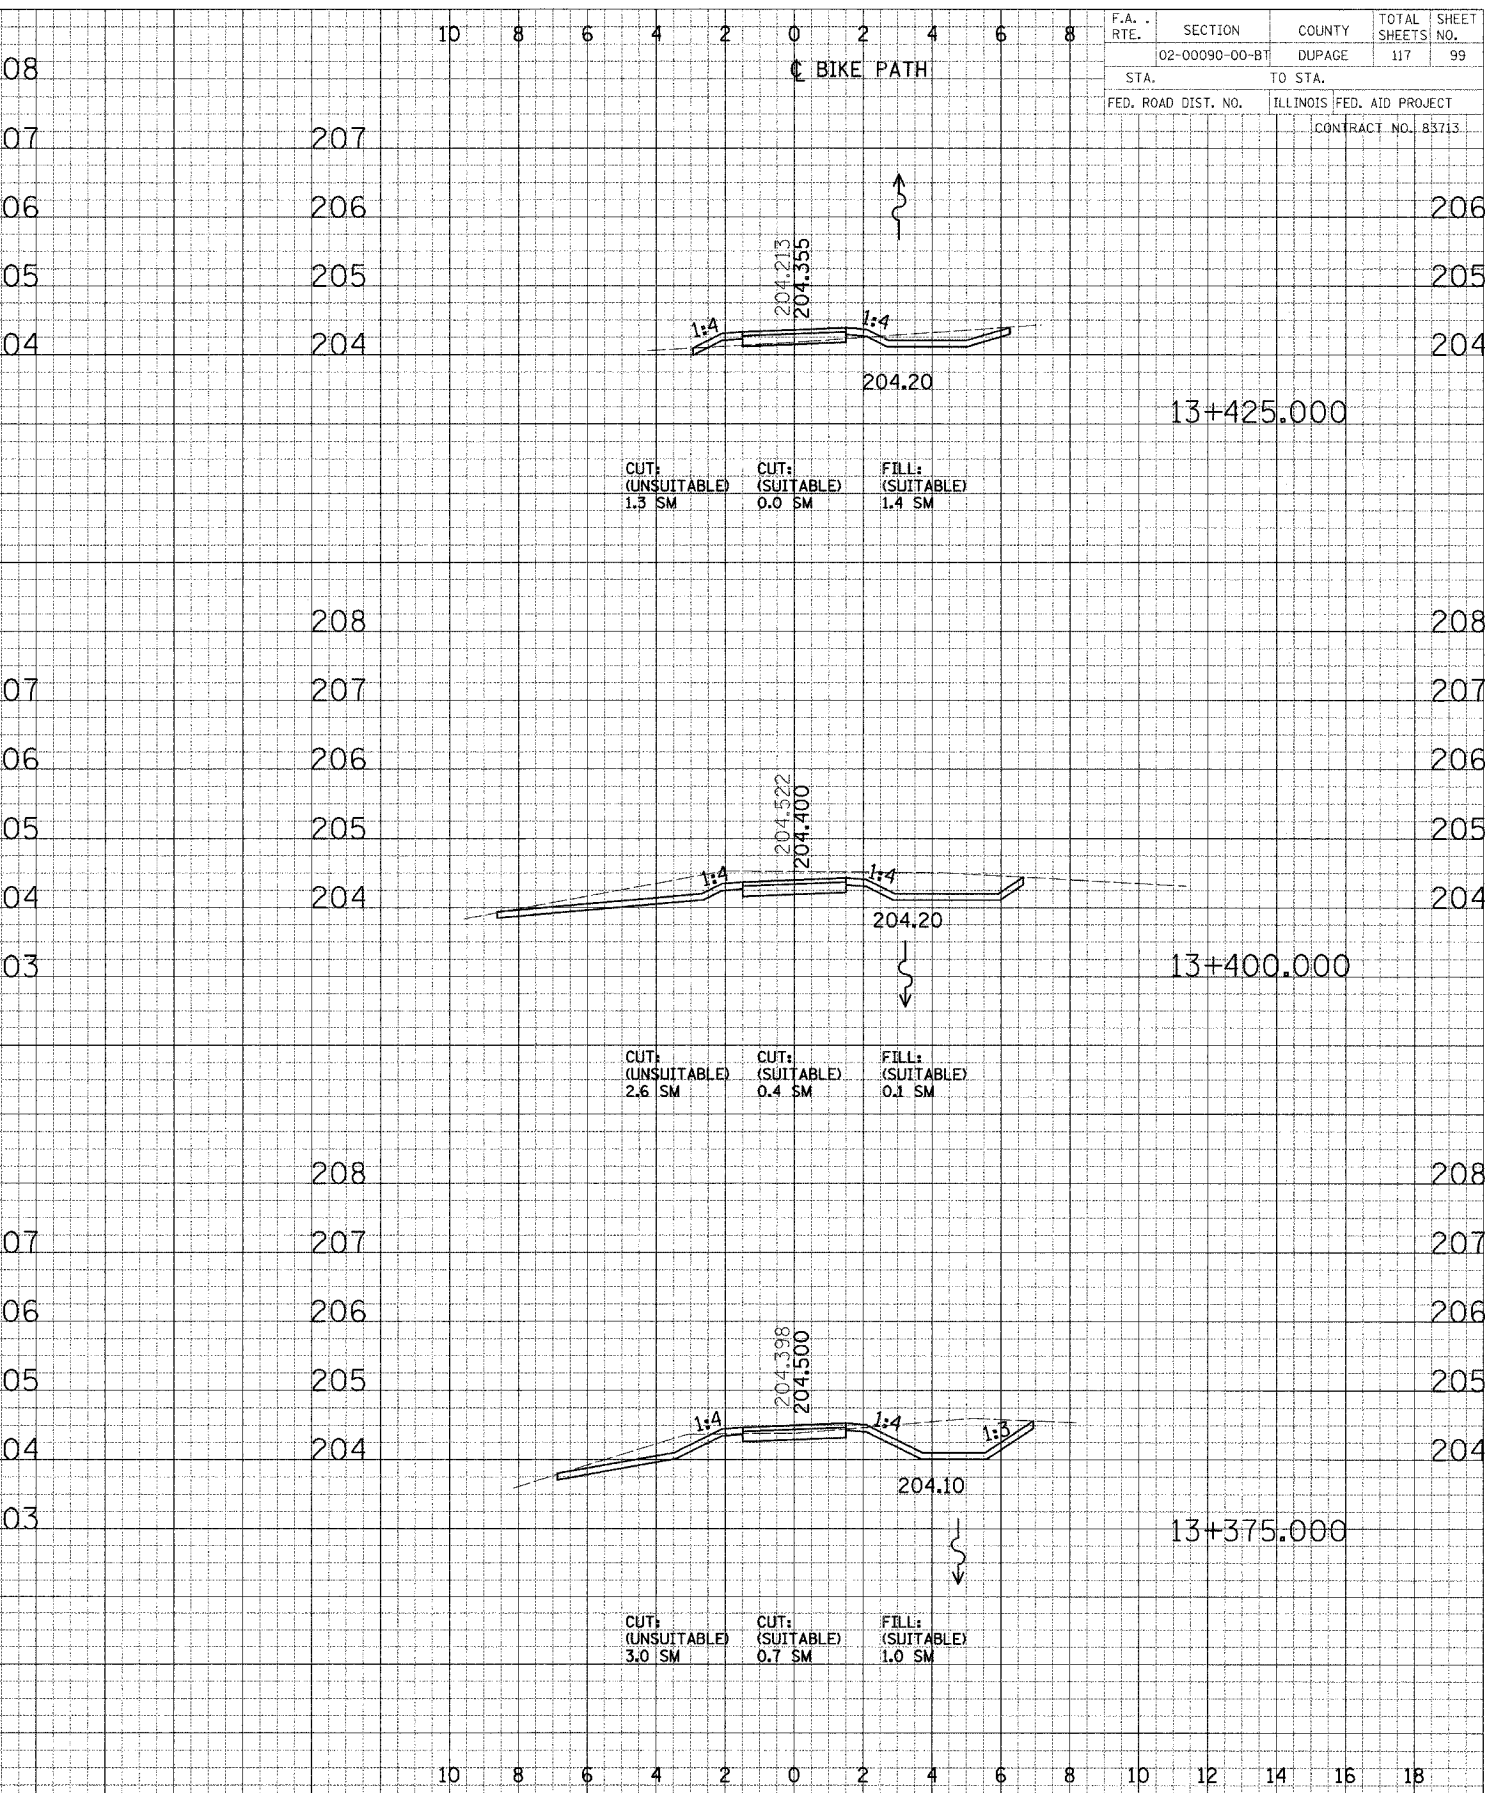


F.A. RTE.	SECTION	COUNTY	TOTAL SHEETS	SHEET NO.
02-00090-00-BT	DUPAGE	DUPAGE	117	99
STA.	TO STA.			
FED. ROAD DIST. NO.	ILLINOIS FED. AID PROJECT			
	CONTRACT NO. 83713			

FINAL	DATE
SURVEYED	BY
PLANNED	
NOTED	
APPROVED	
REVISIONS	

ORIGINAL	DATE
SURVEYED	BY
PLANNED	
NOTED	
APPROVED	
REVISIONS	

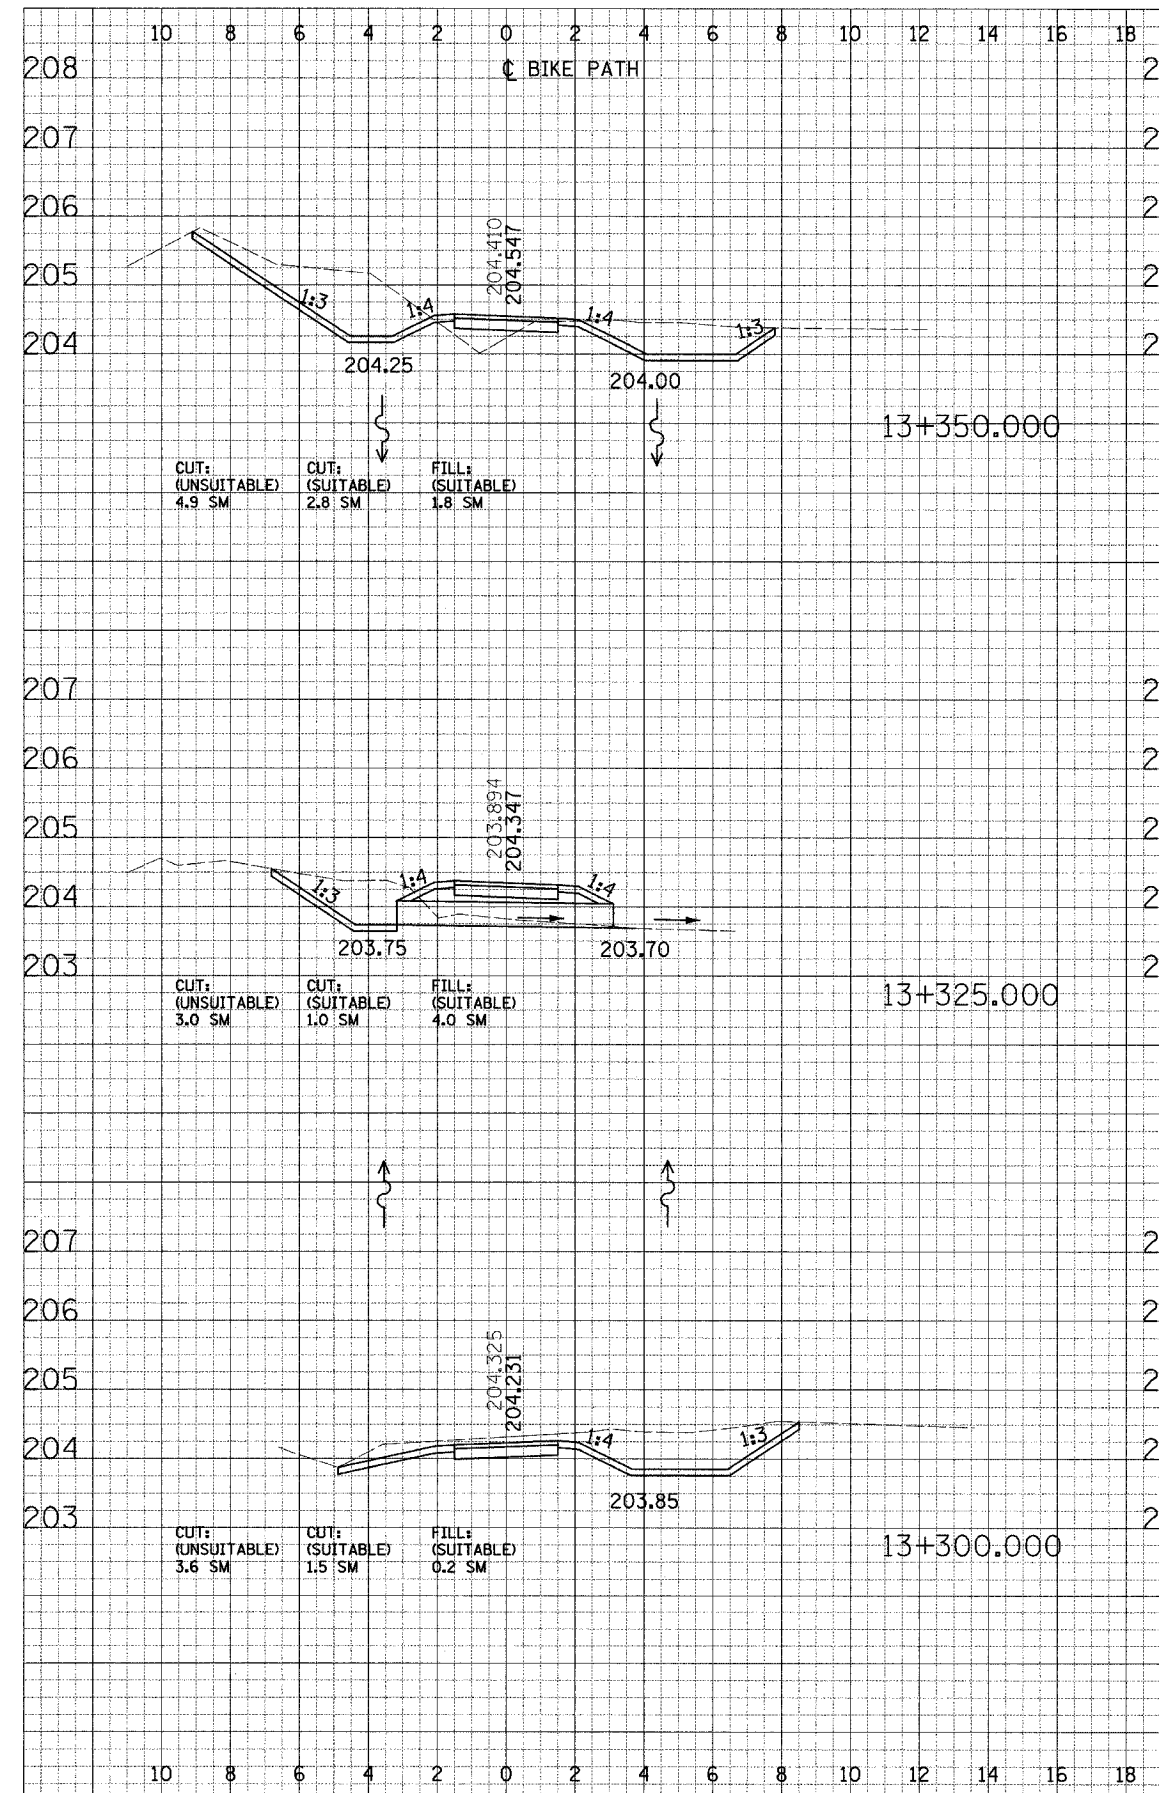

CROSS SECTIONS - NORTH DUPAGE