


DRAWING NO. _____ DATE _____
 SURVEYED BY _____
 PLOTTED BY _____
 CHECKED BY _____
 DATE _____
 REVISIONS: _____
 NO. _____

DESIGNER _____ DATE _____
 SURVEYED BY _____
 PLOTTED BY _____
 CHECKED BY _____
 DATE _____
 REVISIONS: _____
 NO. _____

F.A. RTE.	SECTION	COUNTY	TOTAL SHEETS	SHEET NO.
	02-00090-00-BT	DUPAGE	117	101
STA.	TO STA.			
FED. ROAD DIST. NO.	ILLINOIS FED. AID PROJECT			
	CONTRACT NO. 83713			

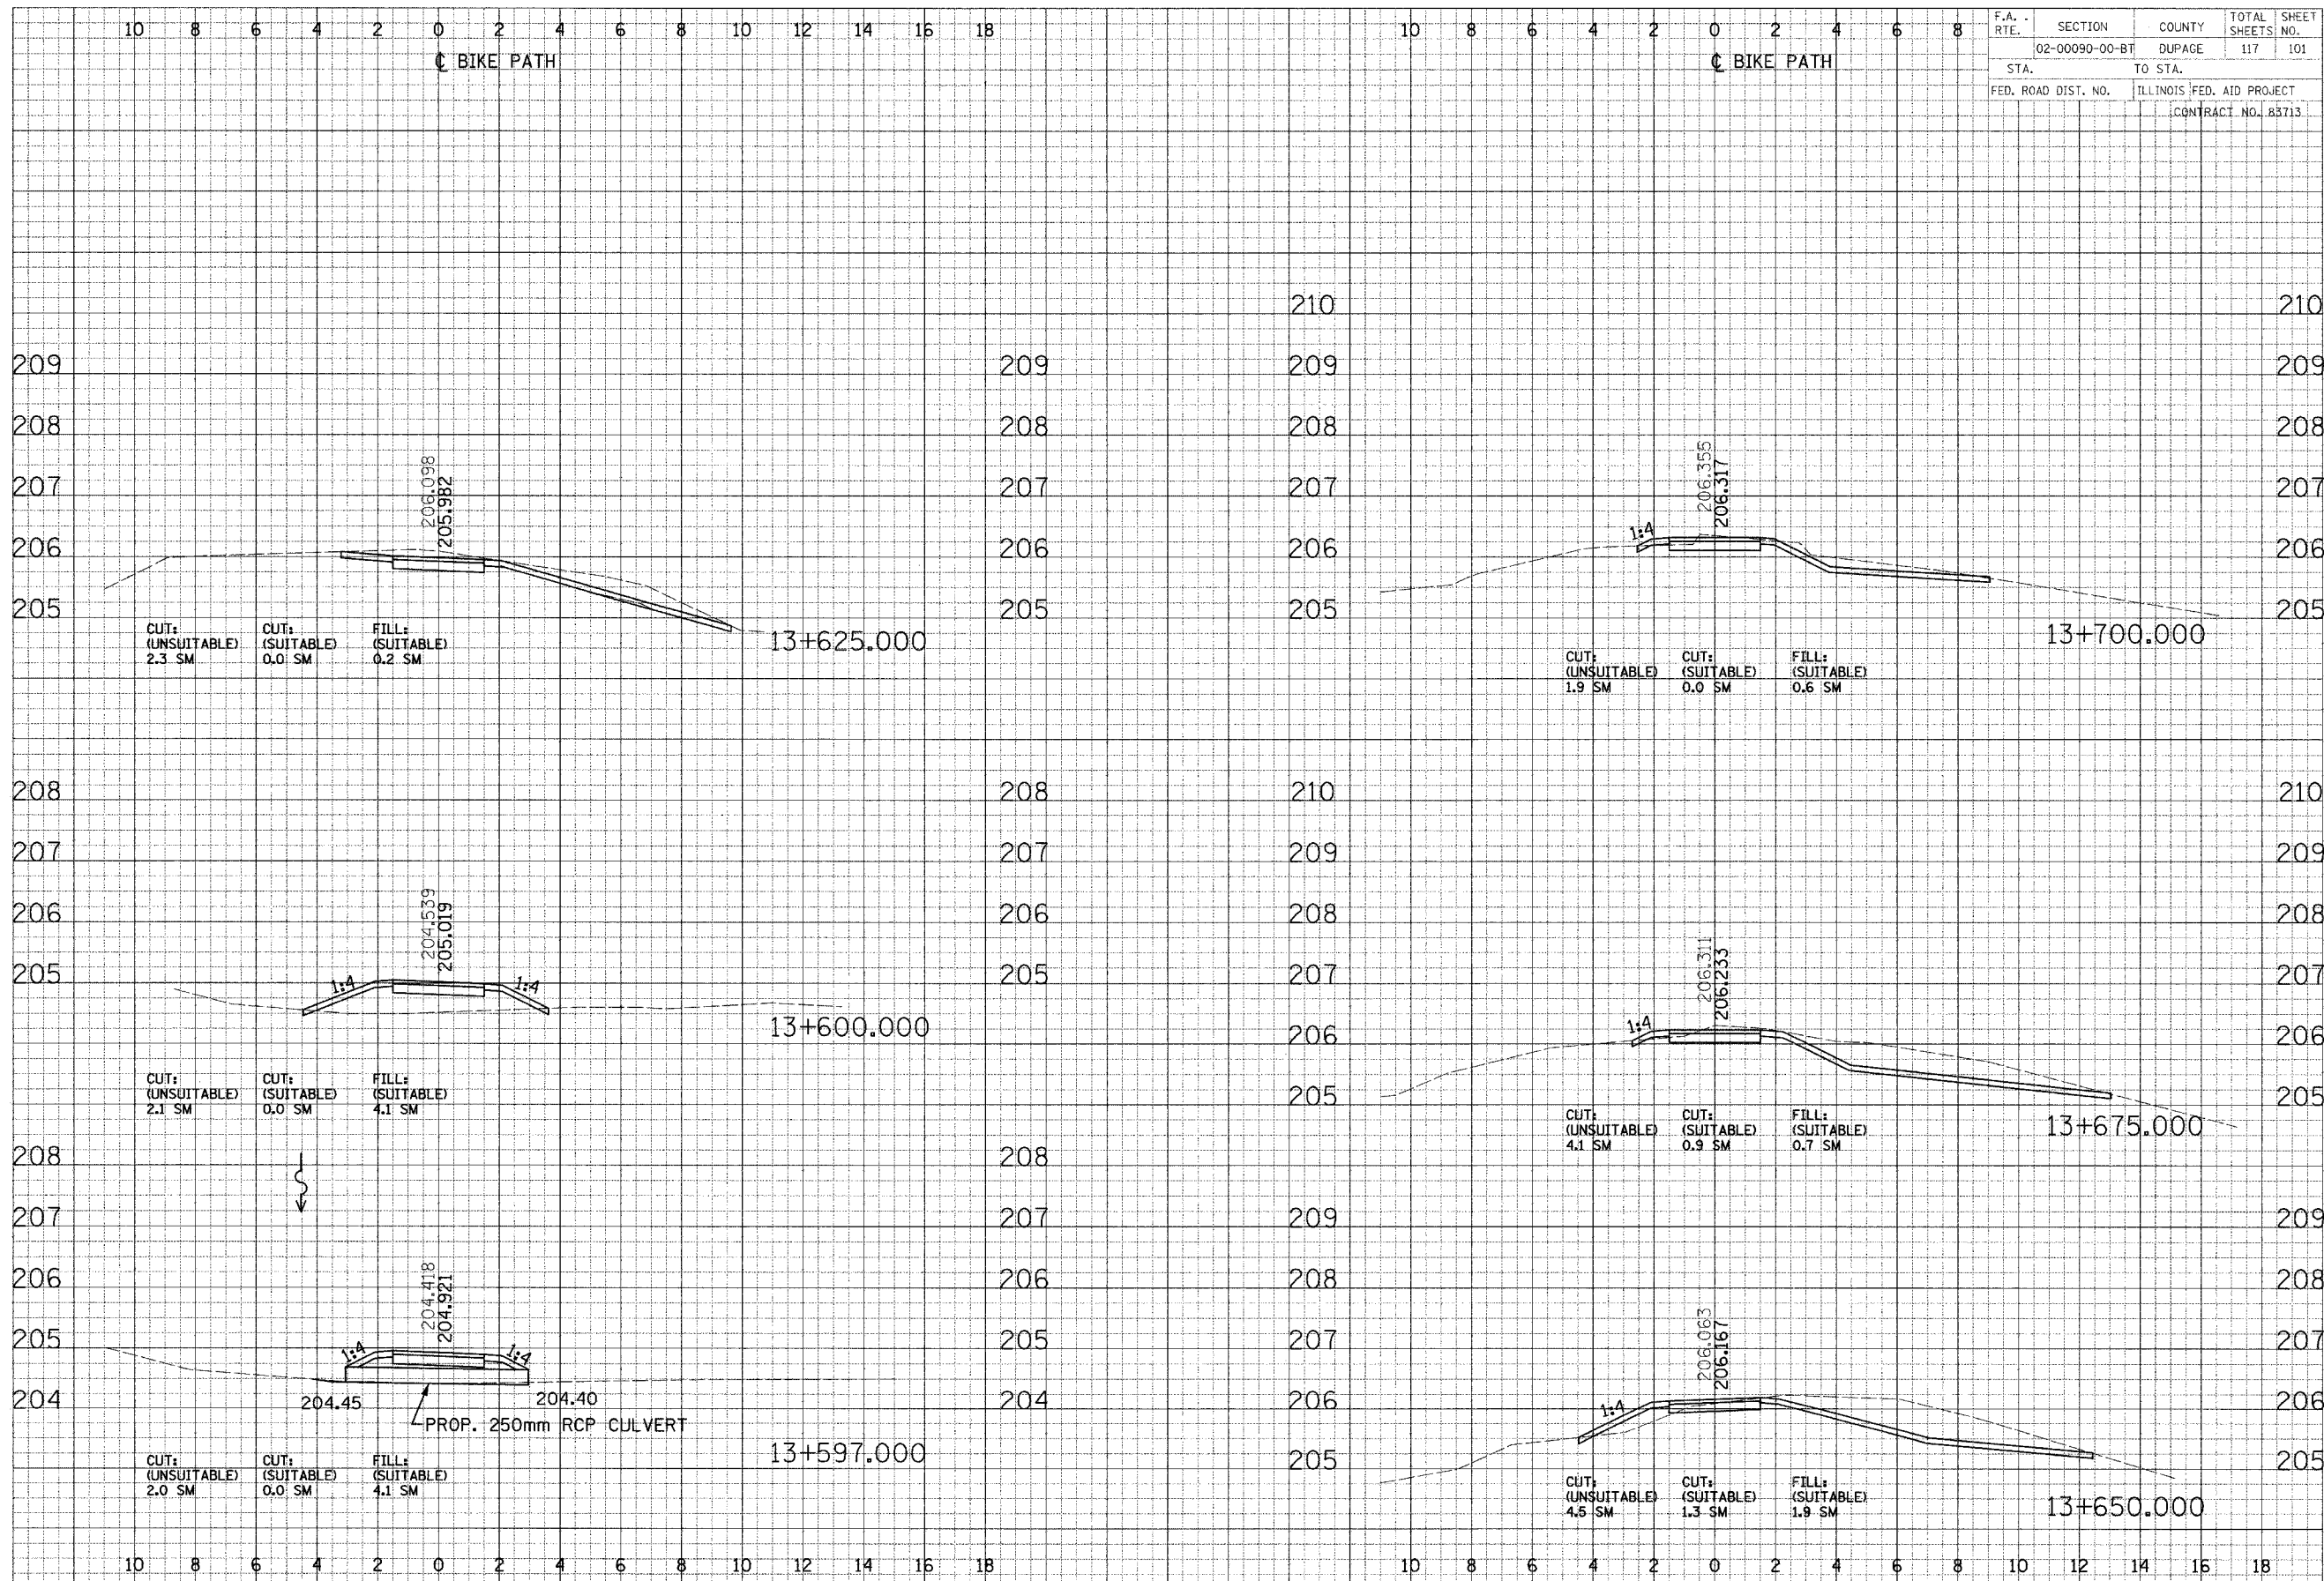

CROSS SECTIONS - NORTH DUPAGE