
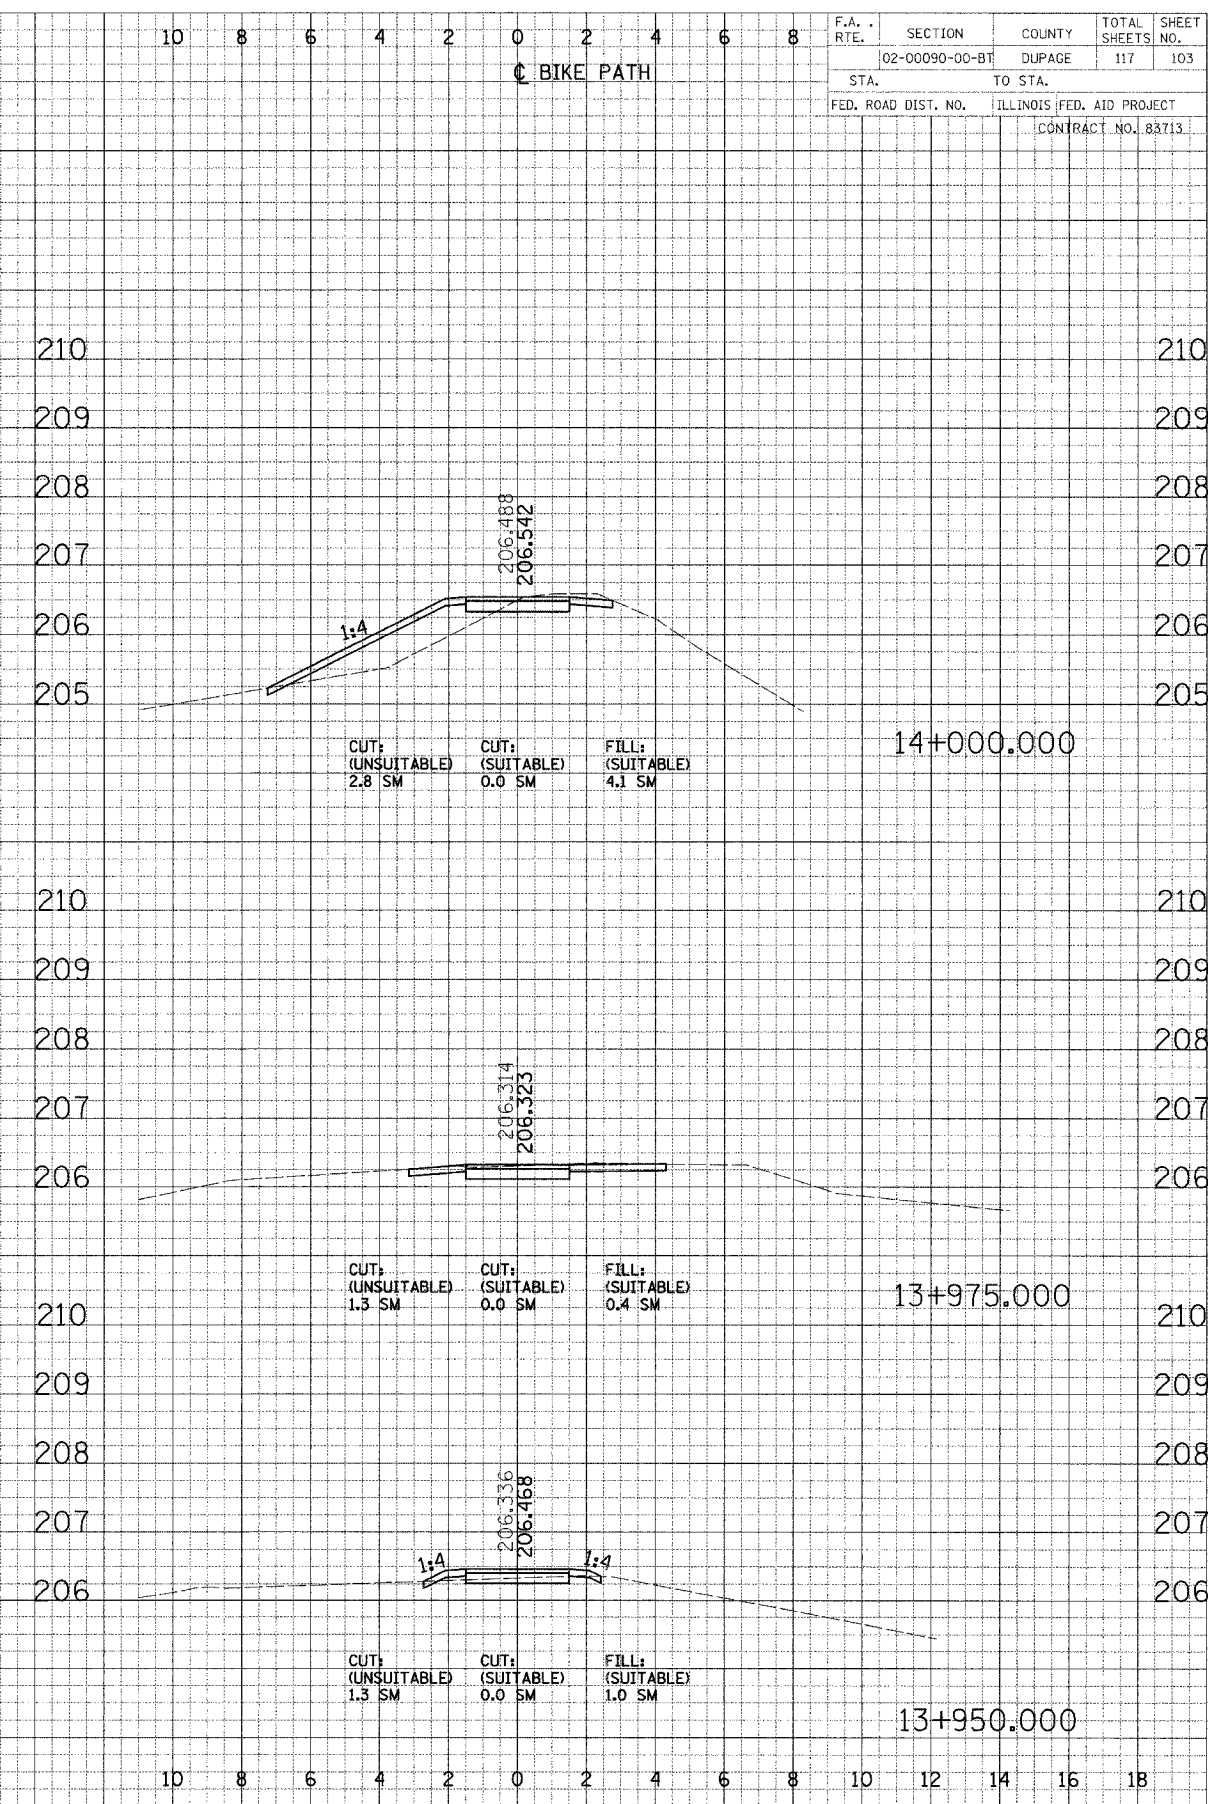


F.A. RTE.	SECTION	COUNTY	TOTAL SHEETS	SHEET NO.
	02-00090-00-BT	DUPAGE	117	103
STA.		TO STA.		
FED. ROAD DIST. NO.		ILLINOIS FED. AID PROJECT		
CONTRACT NO. 83713				

DATE: _____ BY: _____
 FINAL SURVEYED PLOTTED
 DATE: _____ AREA: _____
 NOTE: 9/28/02 AREAS CHECKED

DATE: _____ BY: _____
 ORIGINAL SURVEYED PLOTTED
 DATE: _____ AREA: _____
 NOTE: 9/28/02 AREAS CHECKED

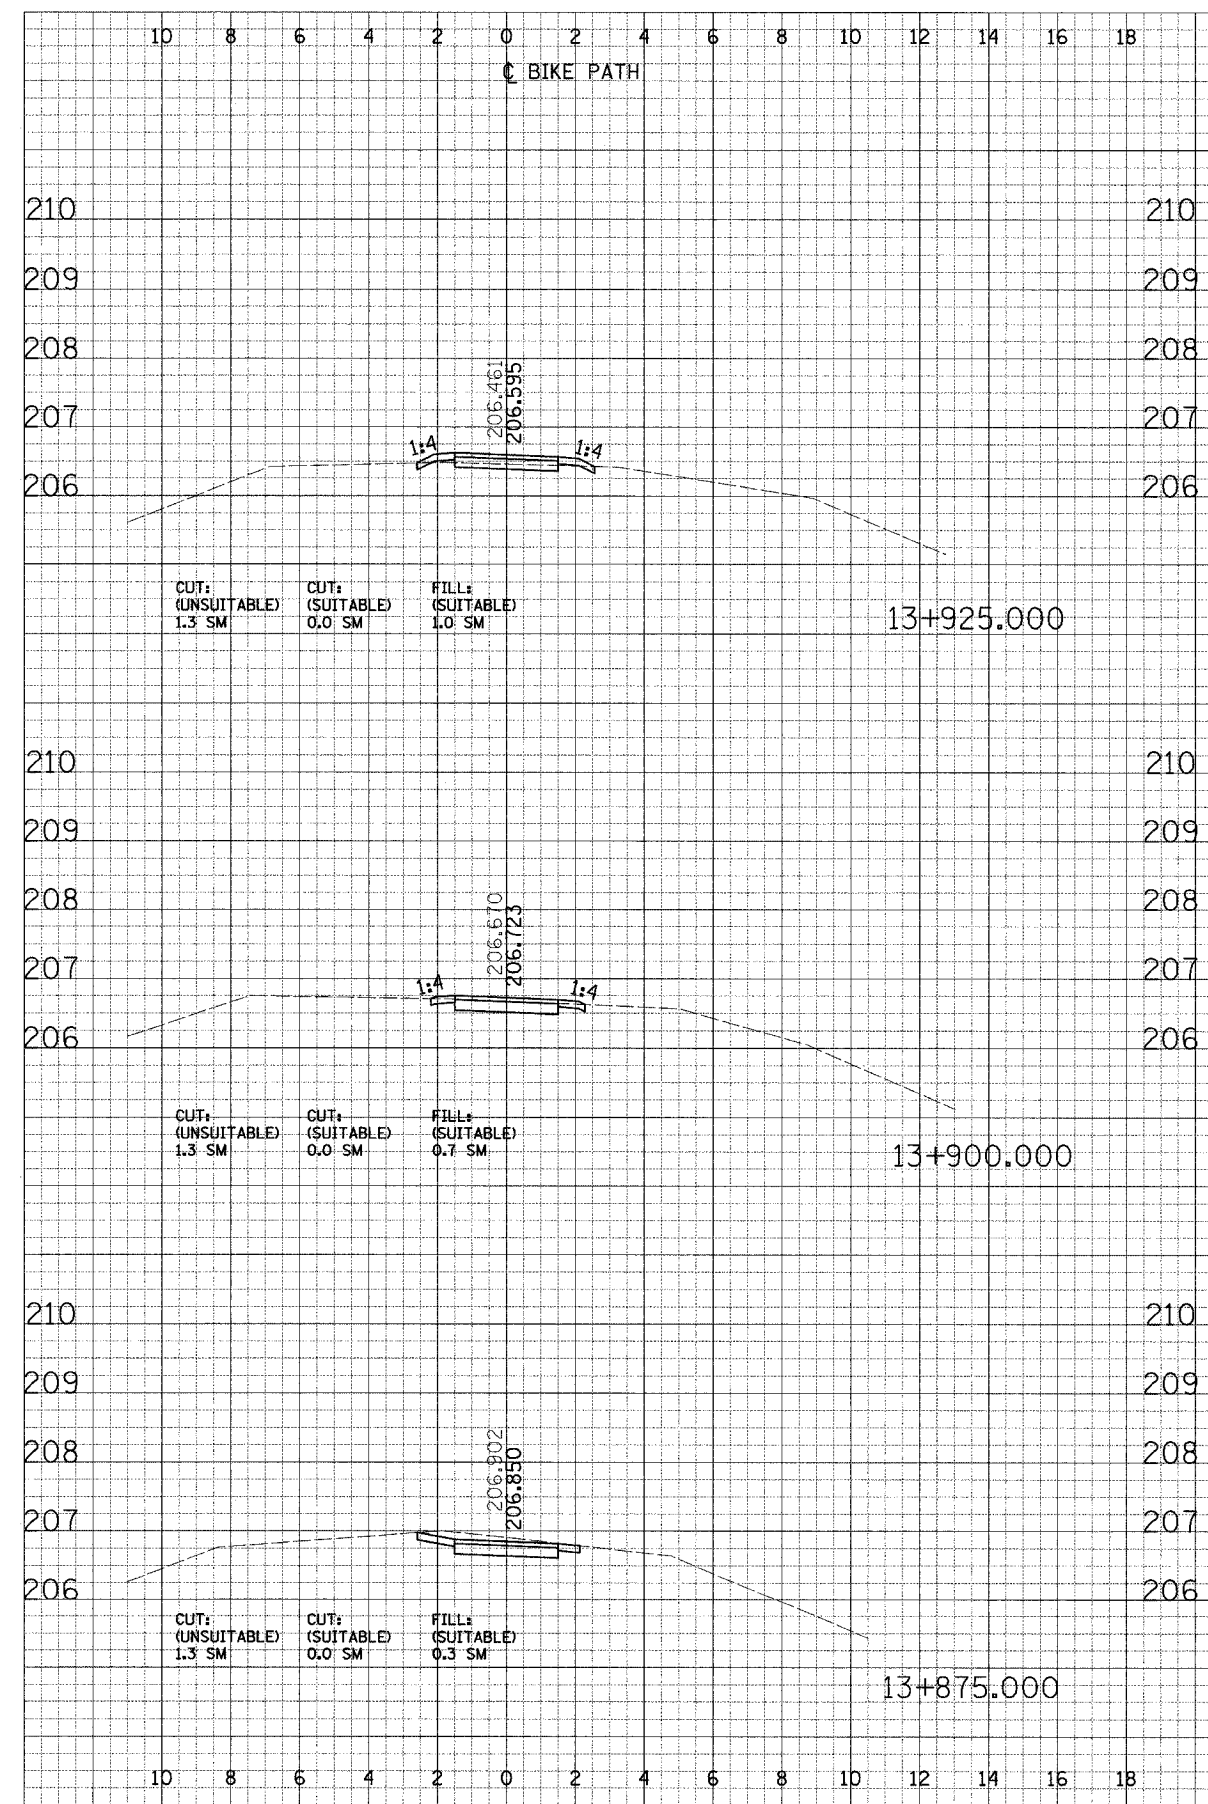

CROSS SECTIONS - NORTH DUPAGE