


DATE	BY	DATE
ORIGINAL SURVEY	PLOTTED	DATE
NOTE BOOK	AREAS	CHECKED
NO.		

DATE	BY	DATE
ORIGINAL SURVEY	PLOTTED	DATE
NOTE BOOK	AREAS	CHECKED
NO.		

F.A. RTE.	SECTION	COUNTY	TOTAL SHEETS NO.
	02-00090-00-BT	DUPAGE	117 107
STA.	TO STA.		
FED. ROAD DIST. NO.	ILLINOIS FED. AID PROJECT		
	CONTRACT NO. 83713		

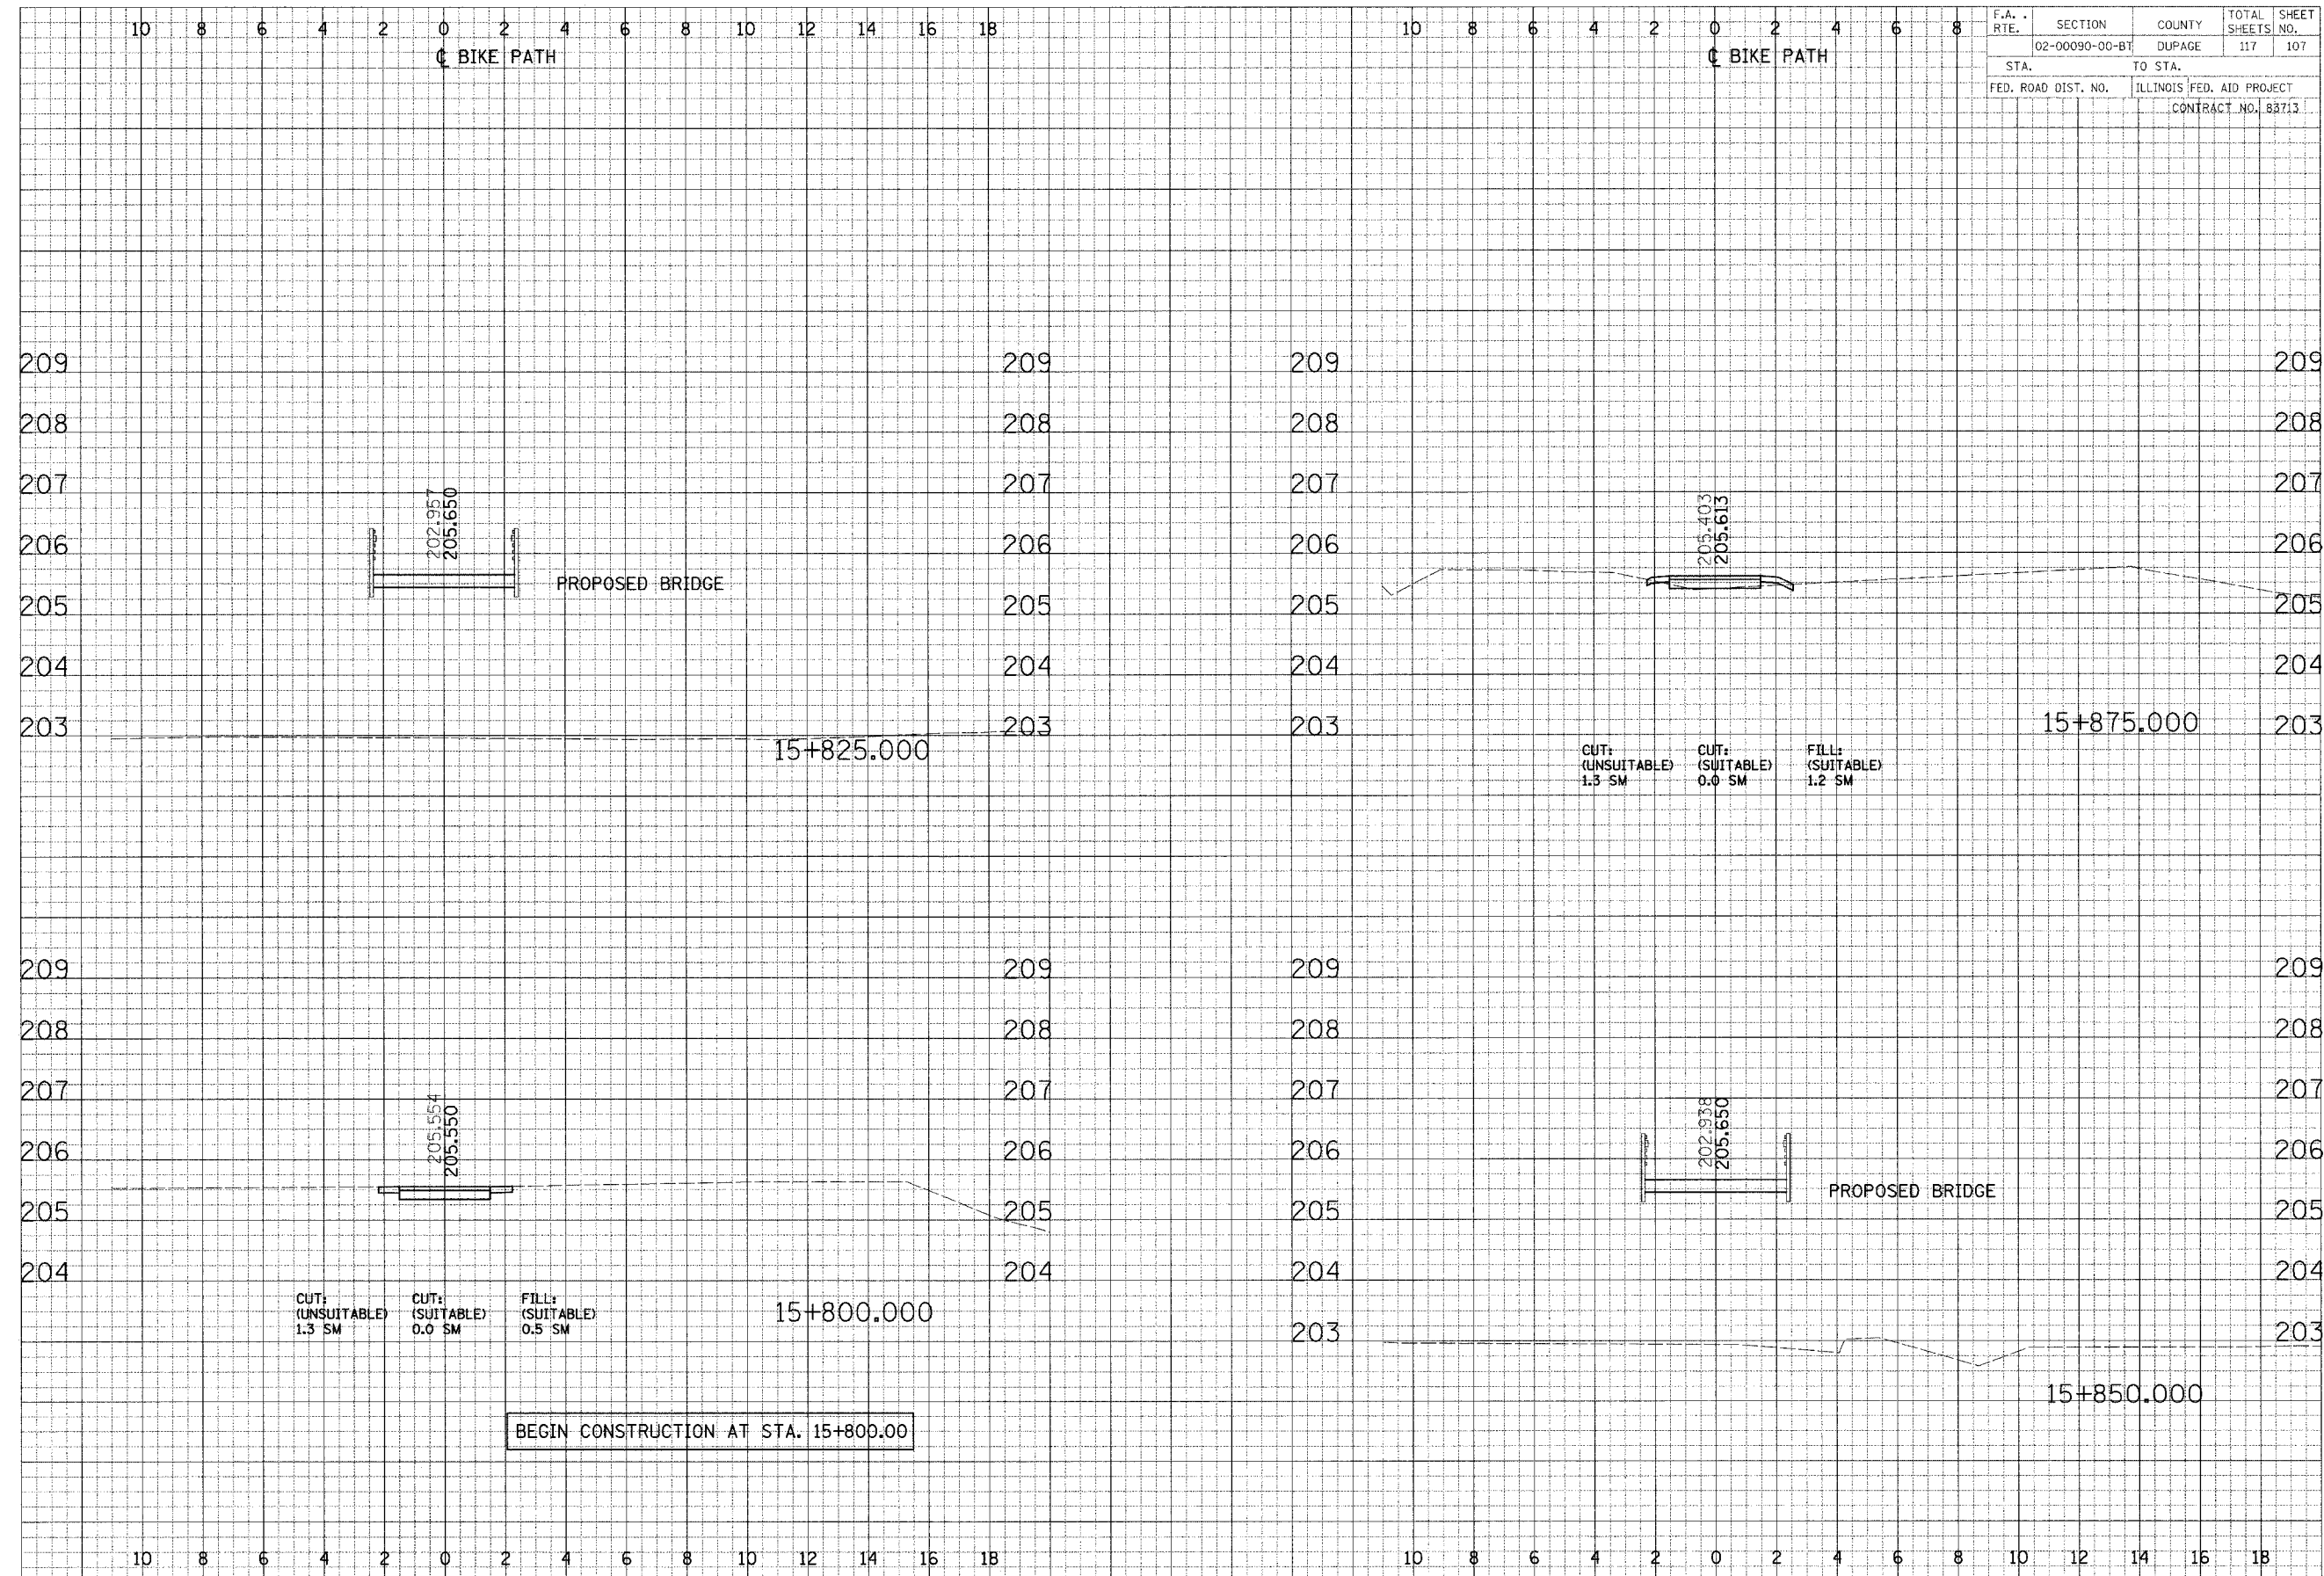

CROSS SECTIONS - NORTH AVE