


DATE: _____ BY: _____
 FINAL SURVEYED, PLOTTED, AND CHECKED
 SURVEY, PLANNING, AND DESIGN
 NOTE BOOK, AREA, CHECKED

DATE: _____ BY: _____
 ORIGINAL SURVEY, PLOTTED, AND CHECKED
 SURVEY, PLANNING, AND DESIGN
 NOTE BOOK, AREA, CHECKED

F.A. RTE.	SECTION	COUNTY	TOTAL SHEETS	SHEET NO.
	02-00090-00-BT	DUPAGE	117	113
STA.	TO STA.			
FED. ROAD DIST. NO.	ILLINOIS FED. AID PROJECT			
	CONTRACT NO. B3713			

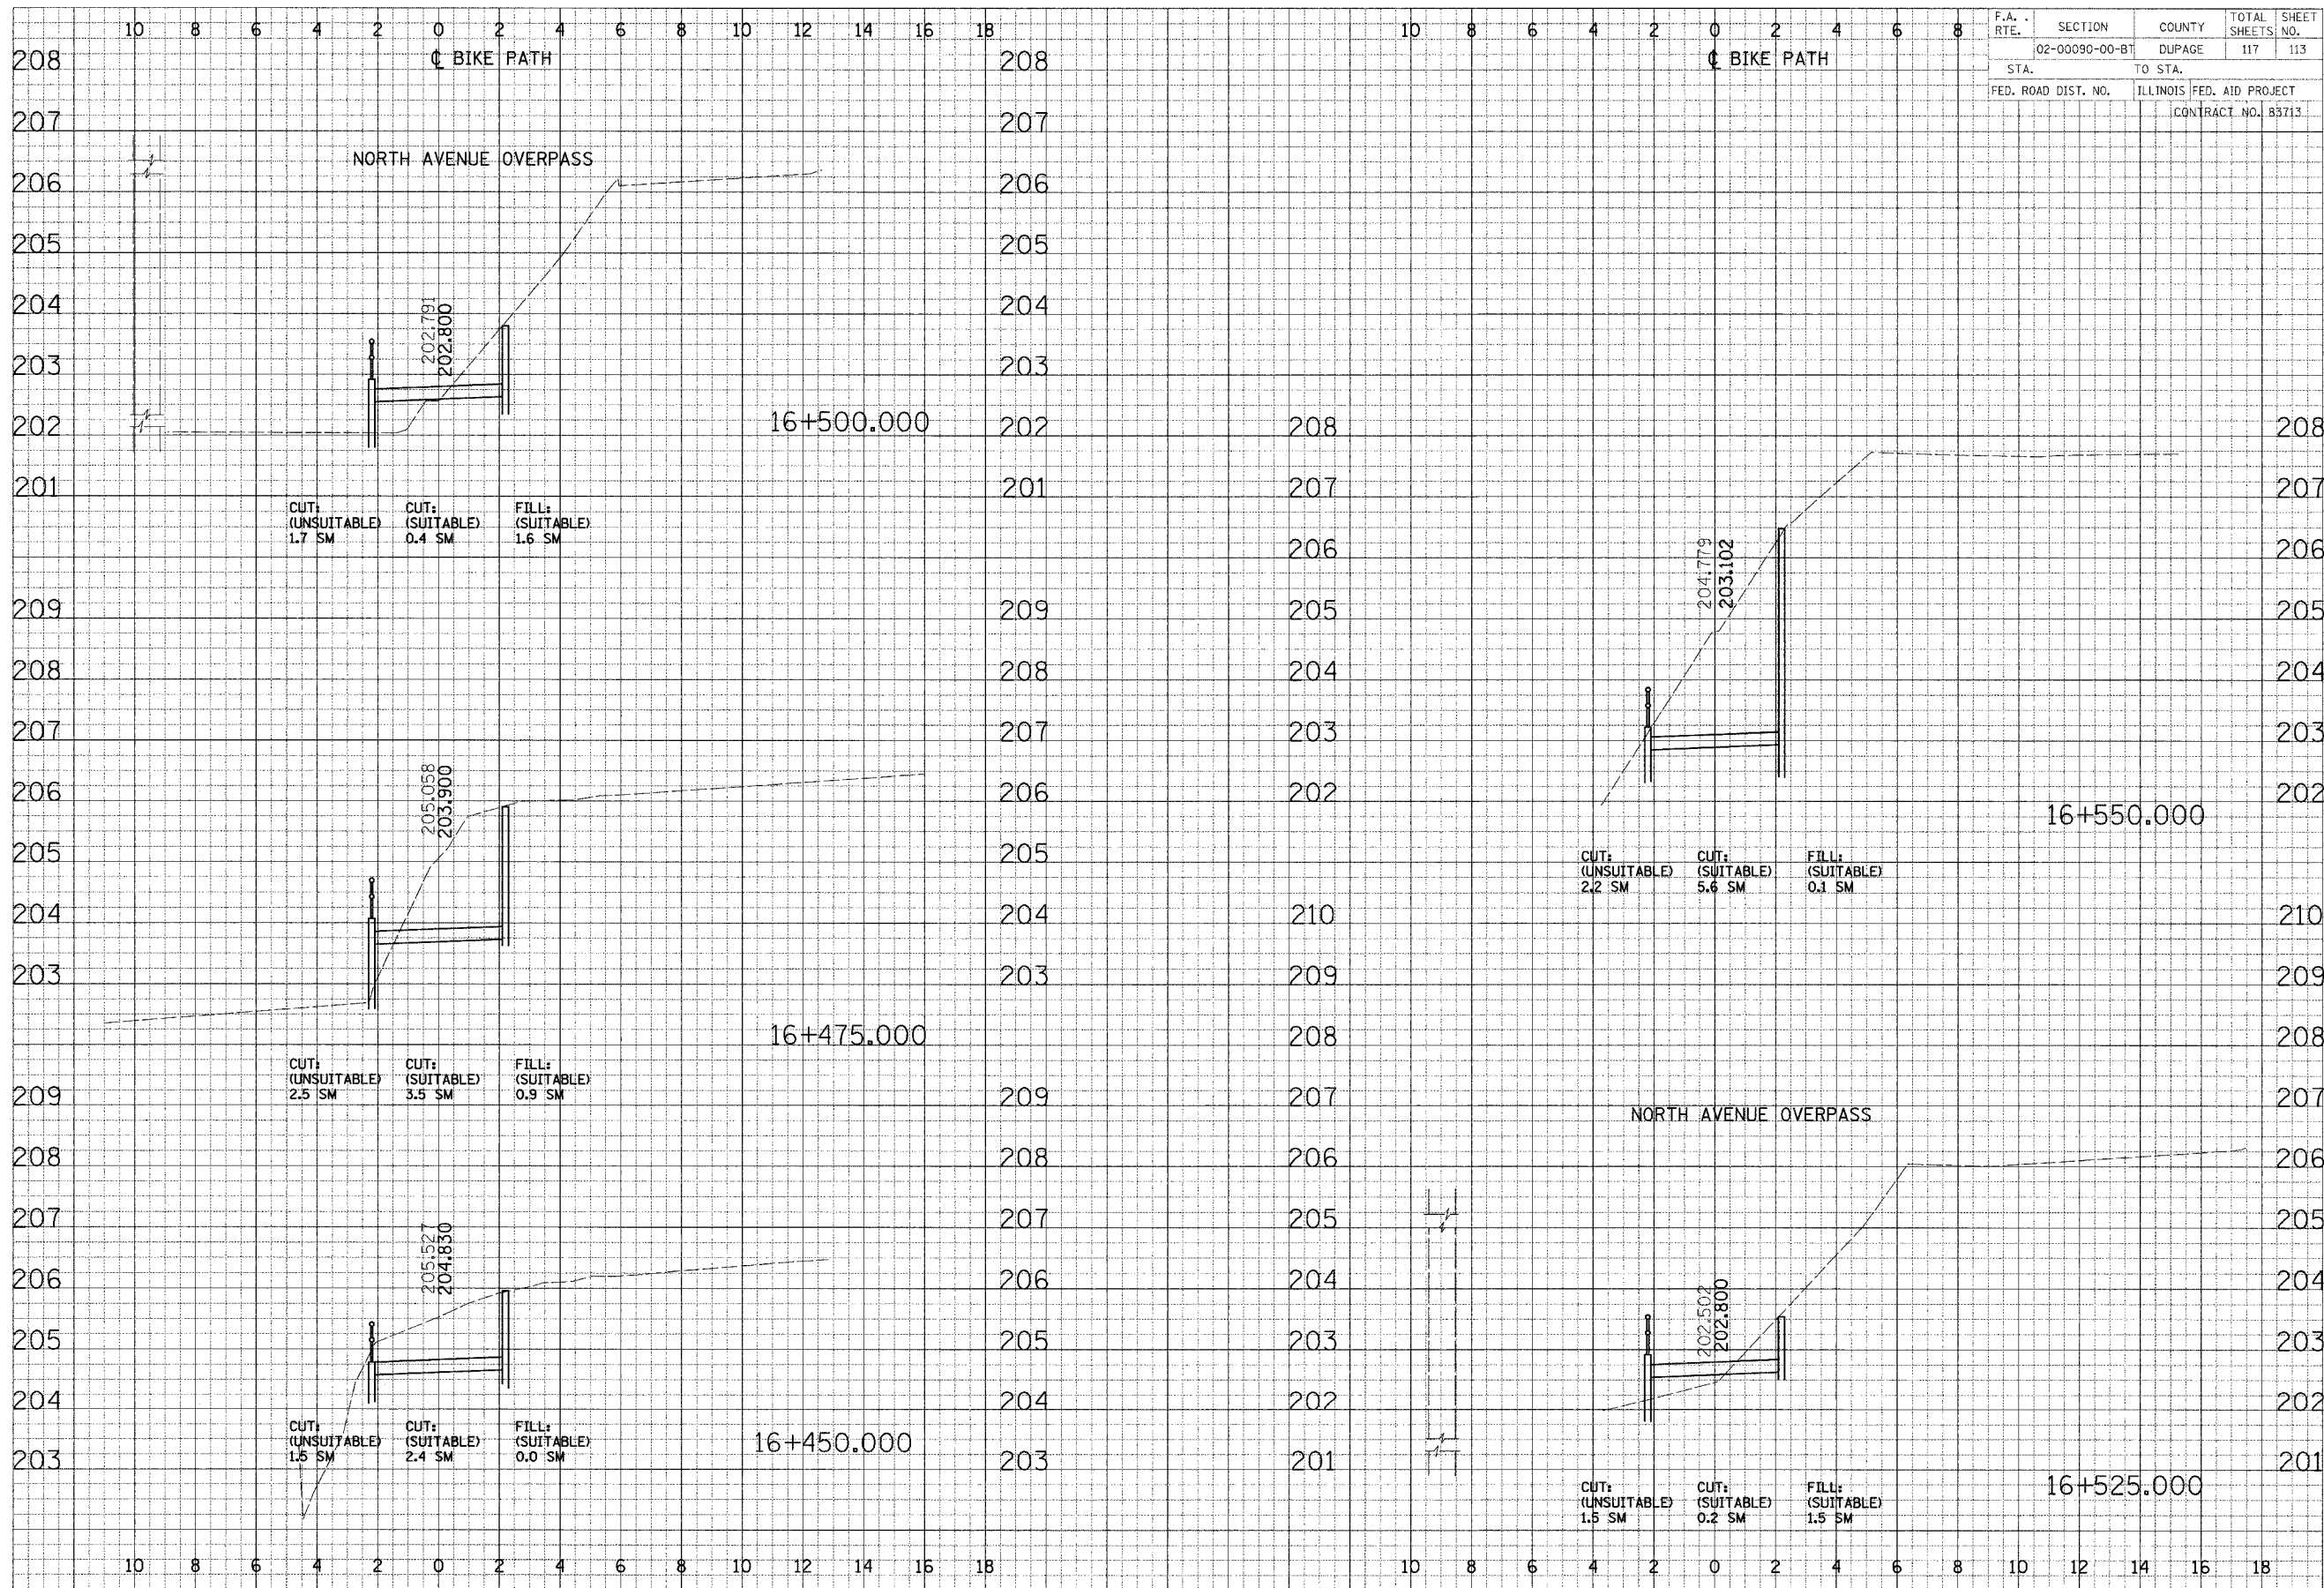

CROSS SECTIONS - NORTH AVE