
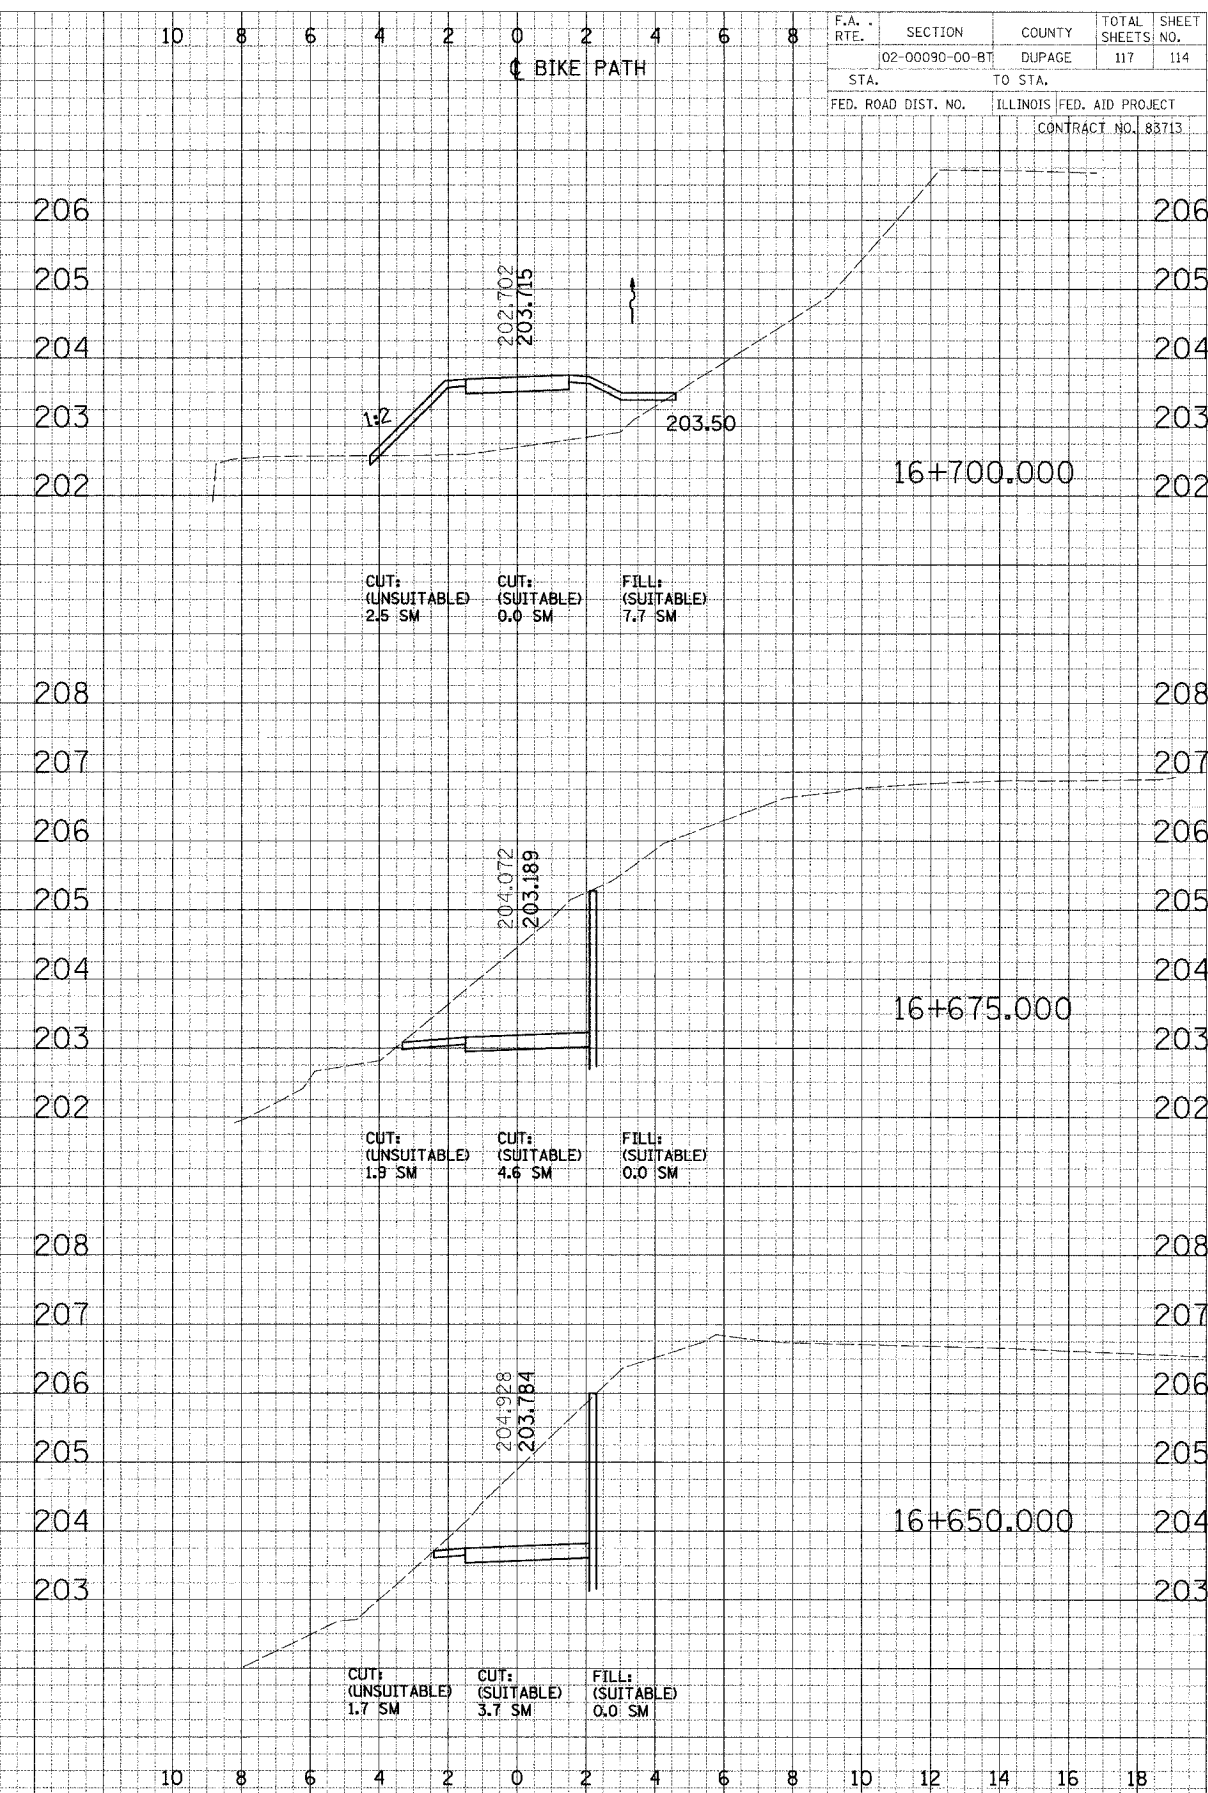


FINAL SURVEYED BY DATE
 CHECKED PLOTTED
 NOTE BOOK AREAS CHECKED

ORIGINAL SURVEYED BY DATE
 CHECKED PLOTTED
 NOTE BOOK AREAS CHECKED

F.A. RTE.	SECTION	COUNTY	TOTAL SHEETS	SHEET NO.
	02-00090-00-BT	DUPAGE	117	114
STA.		TO STA.		
FED. ROAD DIST. NO.		ILLINOIS FED. AID PROJECT		
CONTRACT NO. 83713				

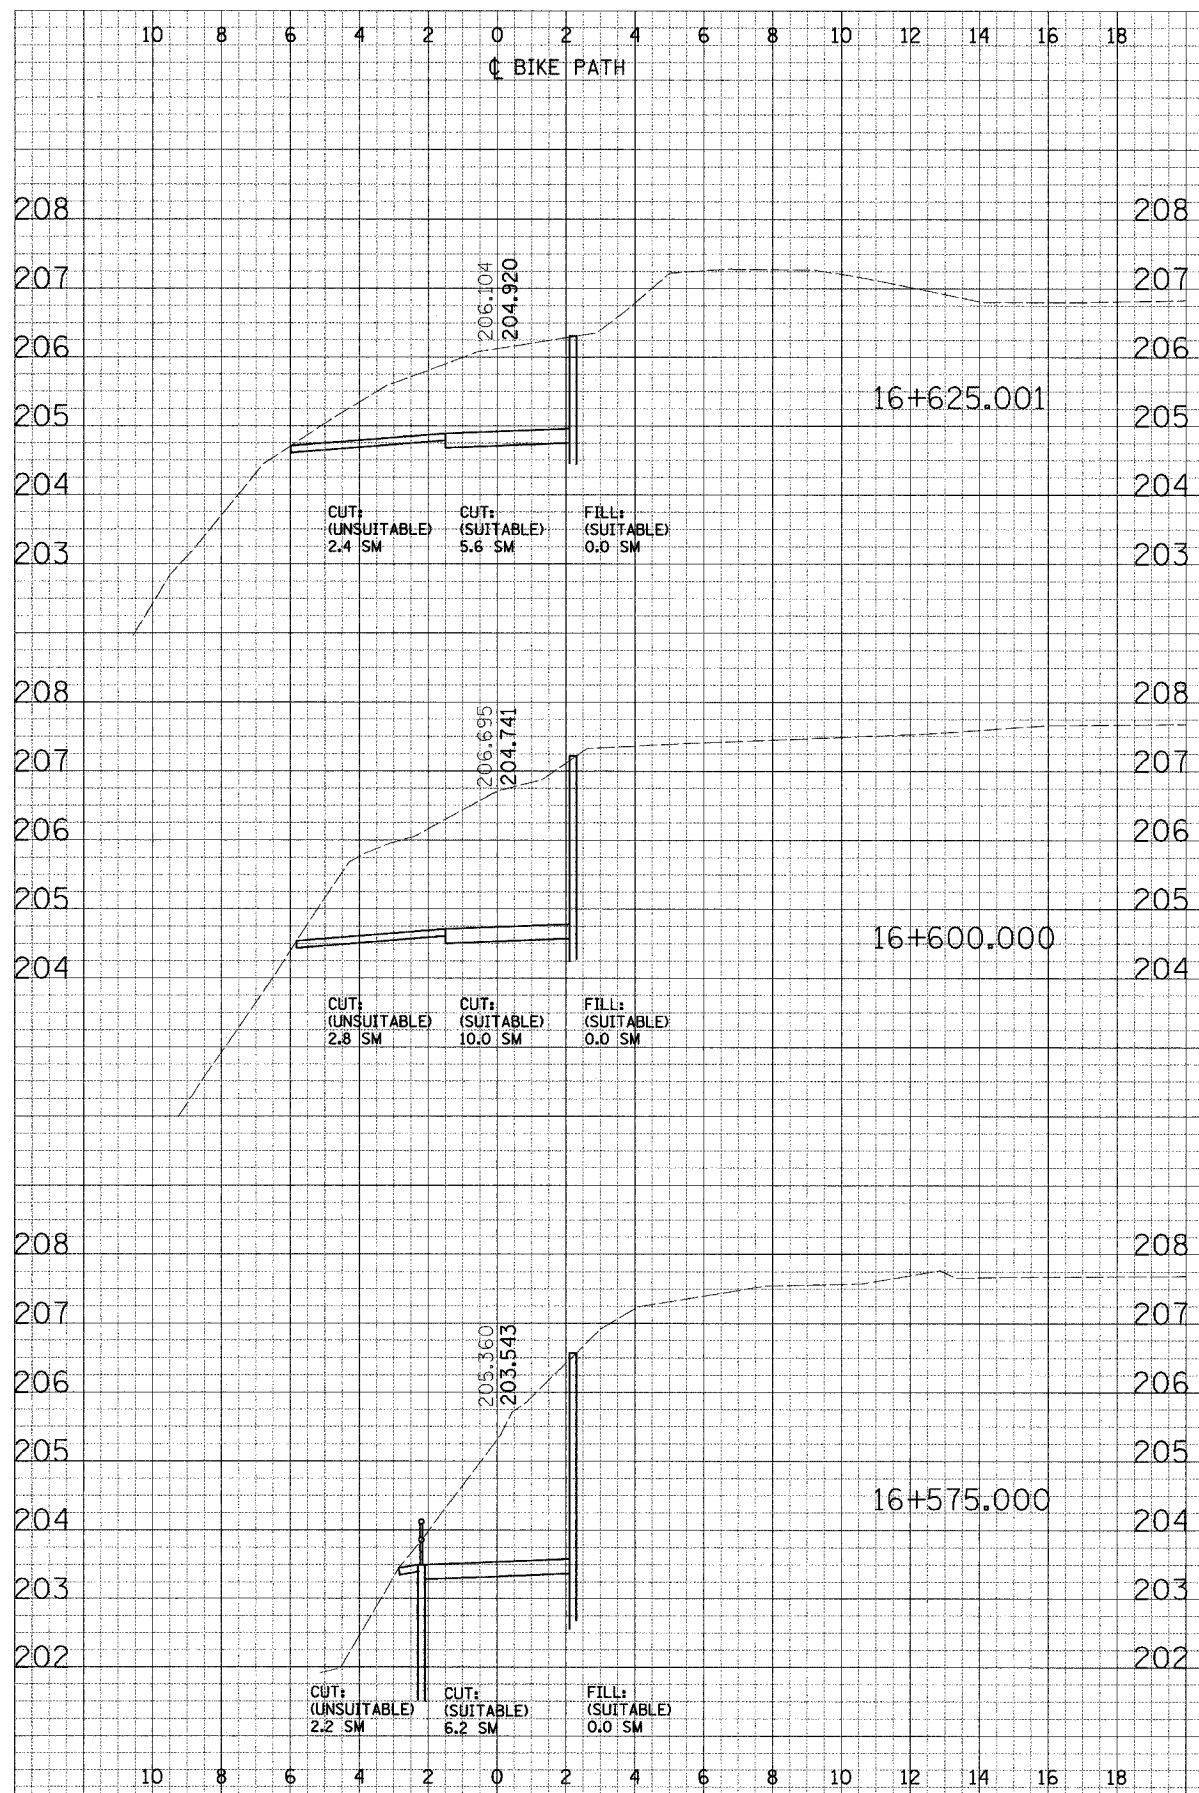

CROSS SECTIONS - NORTH AVE