


FAU	SECTION	COUNTY	TOTAL SHEETS	SHEET NO.
2667	02-00165-00-RP	DUPAGE	87	10
STA.		TO STA.		
FED. ROAD DIST. NO. 7 ILLINOIS FED. AID PROJECT				
CONTRACT NO. 83768				

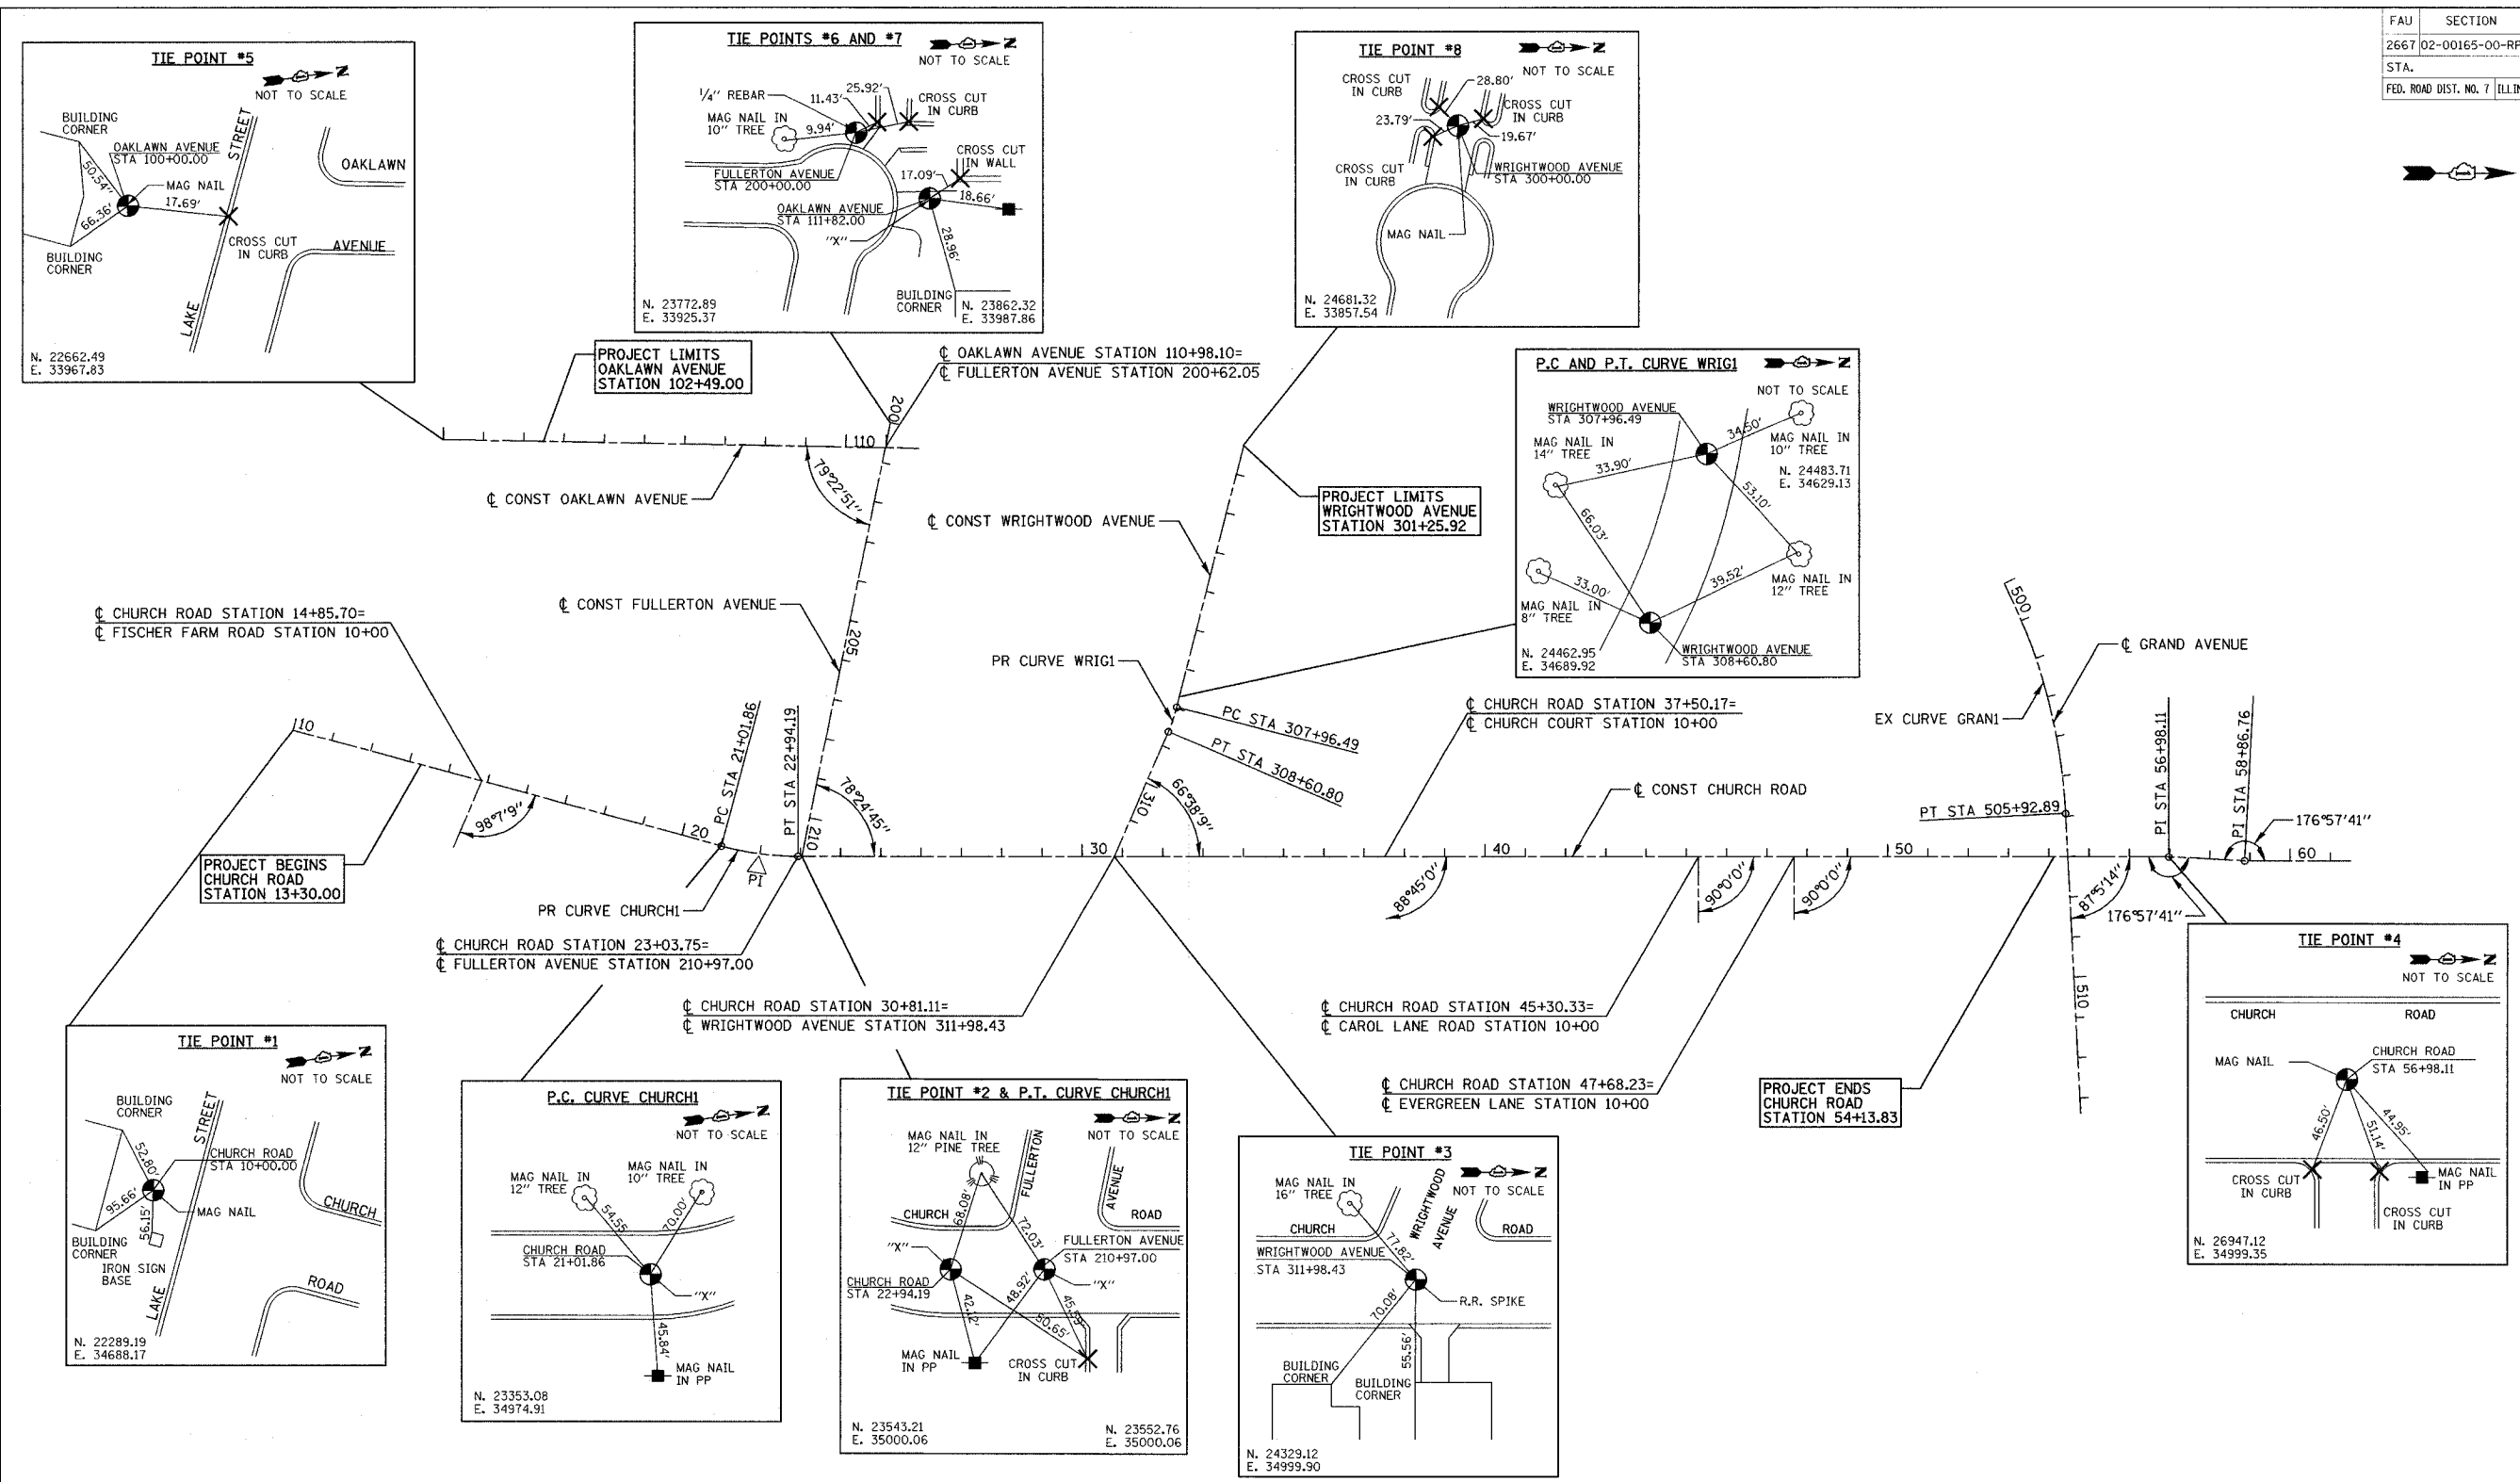

DATE: \_\_\_\_\_  
 BY: \_\_\_\_\_  
 CHECKED: \_\_\_\_\_  
 DATE: \_\_\_\_\_

DATE: \_\_\_\_\_  
 BY: \_\_\_\_\_  
 CHECKED: \_\_\_\_\_  
 DATE: \_\_\_\_\_



PR CURVE CHURCH1  
 PI STA = 21+98.59  
 $\Delta = 15^{\circ} 05' 45''$  (LT)  
 $D = 75^{\circ} 50' 55''$   
 $R = 730.00'$   
 $T = 96.73'$   
 $L = 192.33'$   
 $E = 6.38'$   
 PC STA = 21+01.86  
 PT STA = 22+94.19  
 e = N.C.

PR CURVE WRIG1  
 PI STA = 308+28.71  
 $\Delta = 8^{\circ} 59' 13''$  (RT)  
 $D = 13^{\circ} 58' 28''$   
 $R = 410.00'$   
 $T = 32.22'$   
 $L = 64.31'$   
 $E = 1.26'$   
 PC STA = 307+96.49  
 PT STA = 308+60.80  
 e = N.C.

EX CURVE GRAN1  
 PI STA = 503+00.83  
 $\Delta = 23^{\circ} 55' 21''$  (RT)  
 $D = 4^{\circ} 02' 06''$   
 $R = 1,420.00'$   
 $T = 300.83'$   
 $L = 592.89'$   
 $E = 31.52'$   
 PC STA = 500+00.00  
 PT STA = 505+92.89

NOTE: FOR BENCHMARK INFORMATION, SEE SHEETS 11 -17.

REVISIONS	
NAME	DATE

ILLINOIS DEPARTMENT OF TRANSPORTATION  
**ALIGNMENT AND TIES**  
 CHURCH ROAD, OAKLAWN AVENUE,  
 FULLERTON AVENUE, AND WRIGHTWOOD AVENUE

DATE: 7-9-04  
 DRAWN BY: SAH  
 CHECKED BY: MJL

SCALE IN FEET