

FAU	SECTION	COUNTY	TOTAL SHEETS	SHEET NO.
2667	02-00165-00-RP	DUPAGE	87	22
STA. 46+50		TO STA. 54+13.60		
FED. ROAD DIST. NO. 7 ILLINOIS FED. AID PROJECT				
CONTRACT NO. 83768				

DATE: _____

BY: _____

PLANNING BY: _____

DESIGNED BY: _____

NOTED BY: _____

NOTES: _____

DATE: _____


BY: _____

PLANNING BY: _____

DESIGNED BY: _____

NOTED BY: _____

NOTES: _____

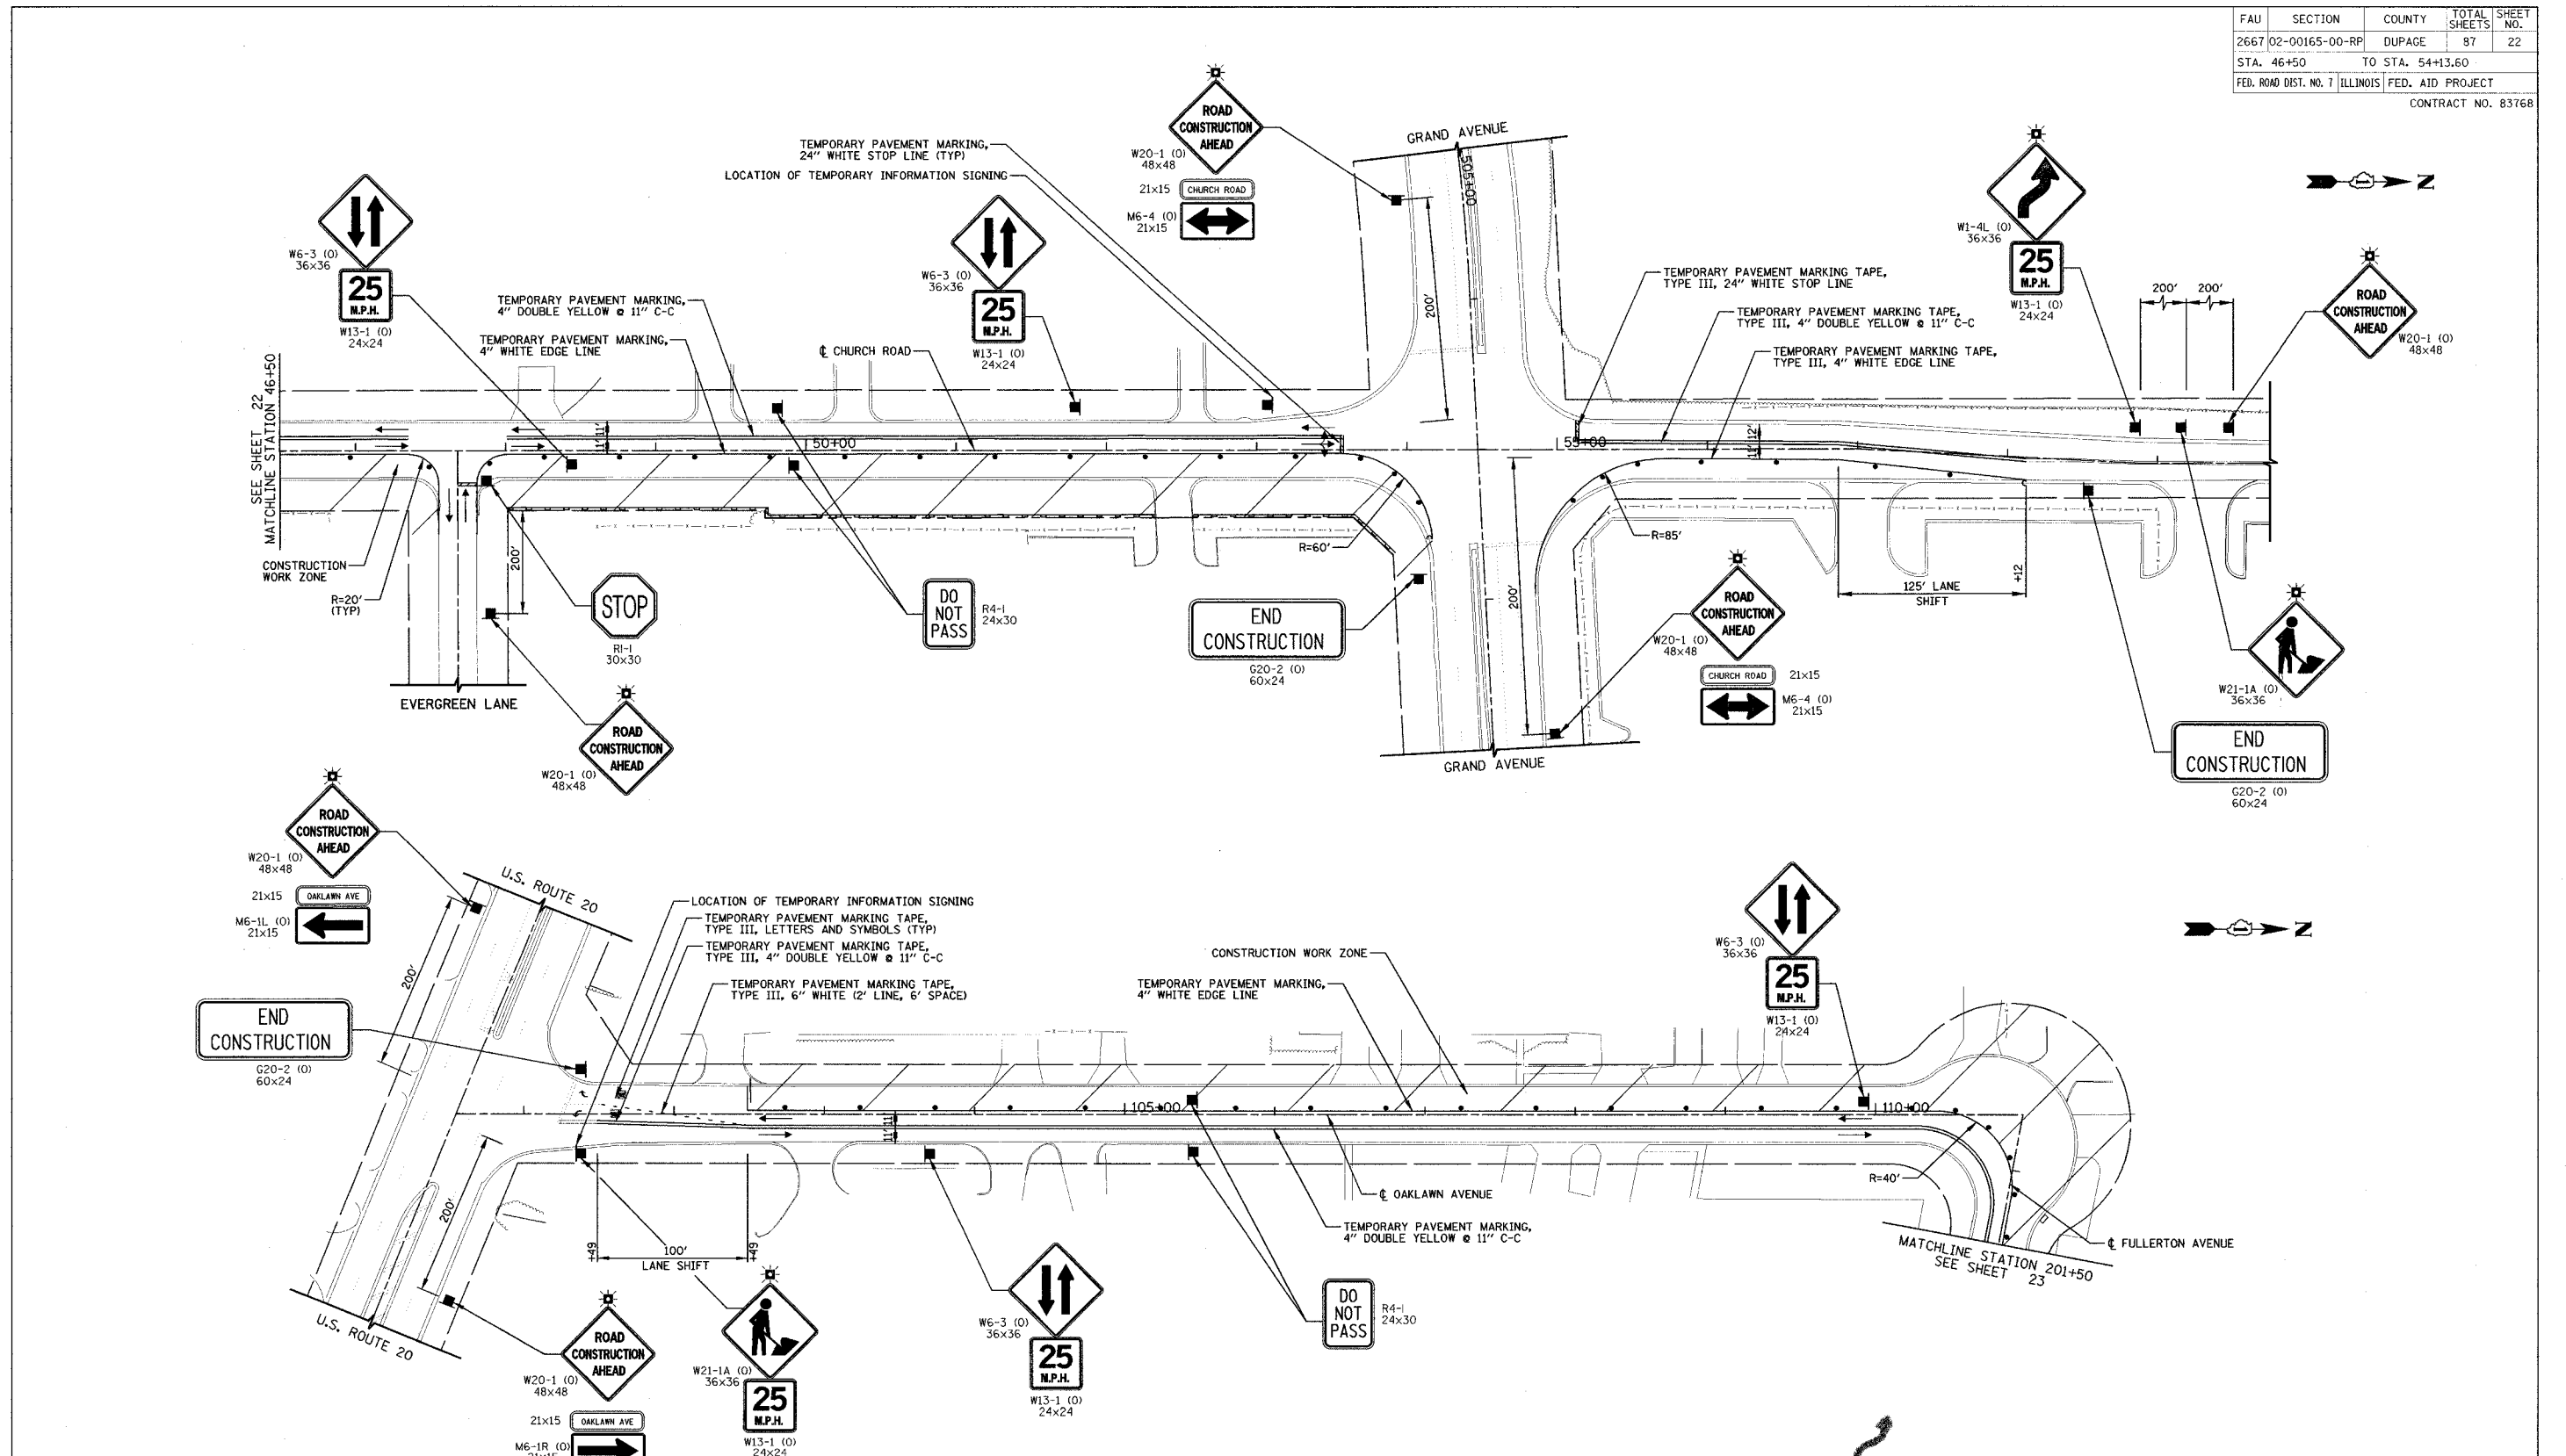

REVISIONS	
NAME	DATE

ILLINOIS DEPARTMENT OF TRANSPORTATION
**SUGGESTED CONSTRUCTION PROCEDURE
AND MAINTENANCE OF TRAFFIC**
STAGE I
CHURCH ROAD
STATION 46+50 TO STATION 54+13.60
OAKLAWN AVENUE
STATION 102+49 TO STATION 110+98.10
HORIZ. 50 0 50 DATE 7-9-04
DRAWN BY MJG
CHECKED BY MJL
SCALE IN FEET