
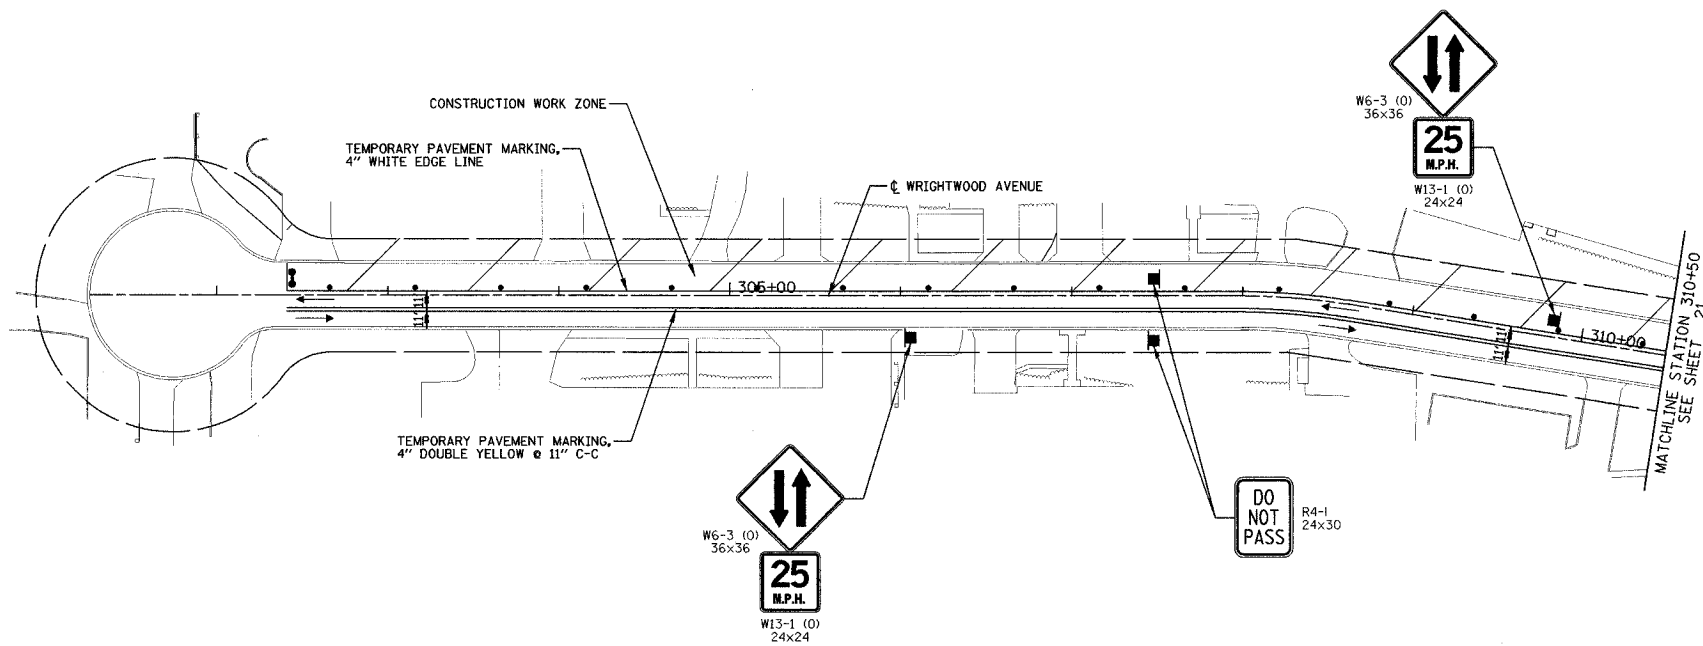


FAU	SECTION	COUNTY	TOTAL SHEETS	SHEET NO.
2667	02-00165-00-RP	DUPAGE	87	23
STA.	TO STA.			
FED. ROAD DIST. NO. 7 ILLINOIS		FED. AID PROJECT		
CONTRACT NO. 83768				

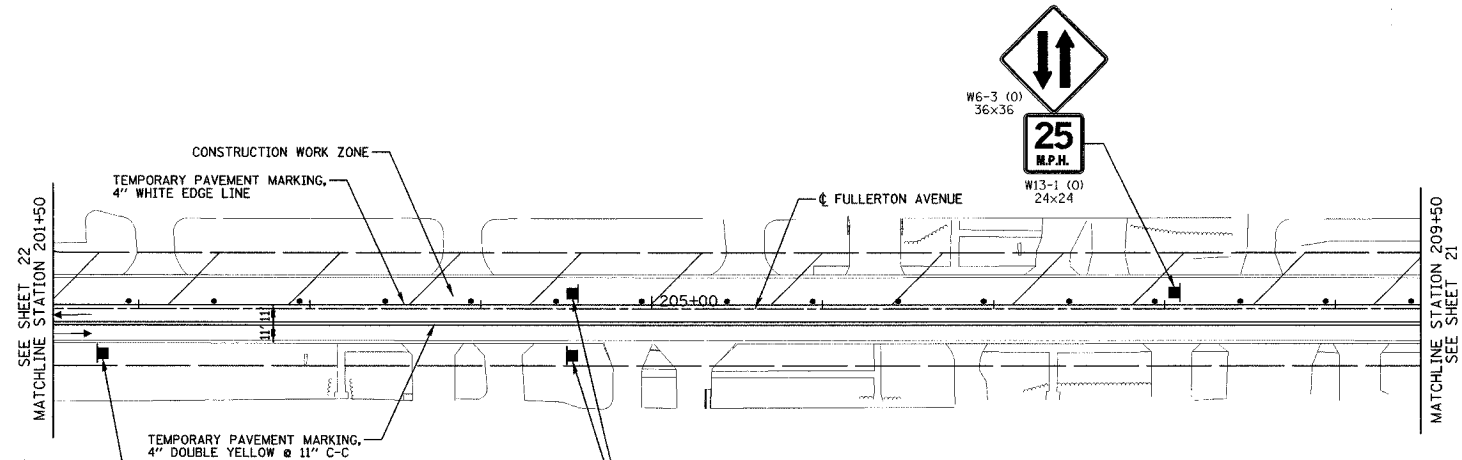

DATE	BY	REVISION

DRAWN BY: M.J.M.
 CHECKED BY: M.J.M.
 DATE: 7-9-04
 PROJECT: 2667-02-00165-00-RP
 SHEET: 23 OF 87
 CONTRACT: 83768

DATE	BY	REVISION

DRAWN BY: M.J.M.
 CHECKED BY: M.J.M.
 DATE: 7-9-04
 PROJECT: 2667-02-00165-00-RP
 SHEET: 23 OF 87
 CONTRACT: 83768



REVISIONS		ILLINOIS DEPARTMENT OF TRANSPORTATION SUGGESTED CONSTRUCTION PROCEDURE AND MAINTENANCE OF TRAFFIC	
NAME	DATE		

STAGE I
 FULLERTON AVENUE
 STATION 201+50 TO STATION 209+50
 WRIGHTWOOD AVENUE
 STATION 301+25.42 TO STATION 310+50

HORIZ. 50 0 50
 SCALE IN FEET

DATE: 7-9-04
 DRAWN BY: MJM
 CHECKED BY: MJM