



FAU	SECTION	COUNTY	TOTAL SHEETS	SHEET NO.
2667	02-00165-00-RP	DUPAGE	87	36
STA.	102+49	TO STA.	110+98.10	
FED. ROAD DIST. NO. 7	ILLINOIS	FED. AID PROJECT		


CONTRACT NO. 83768

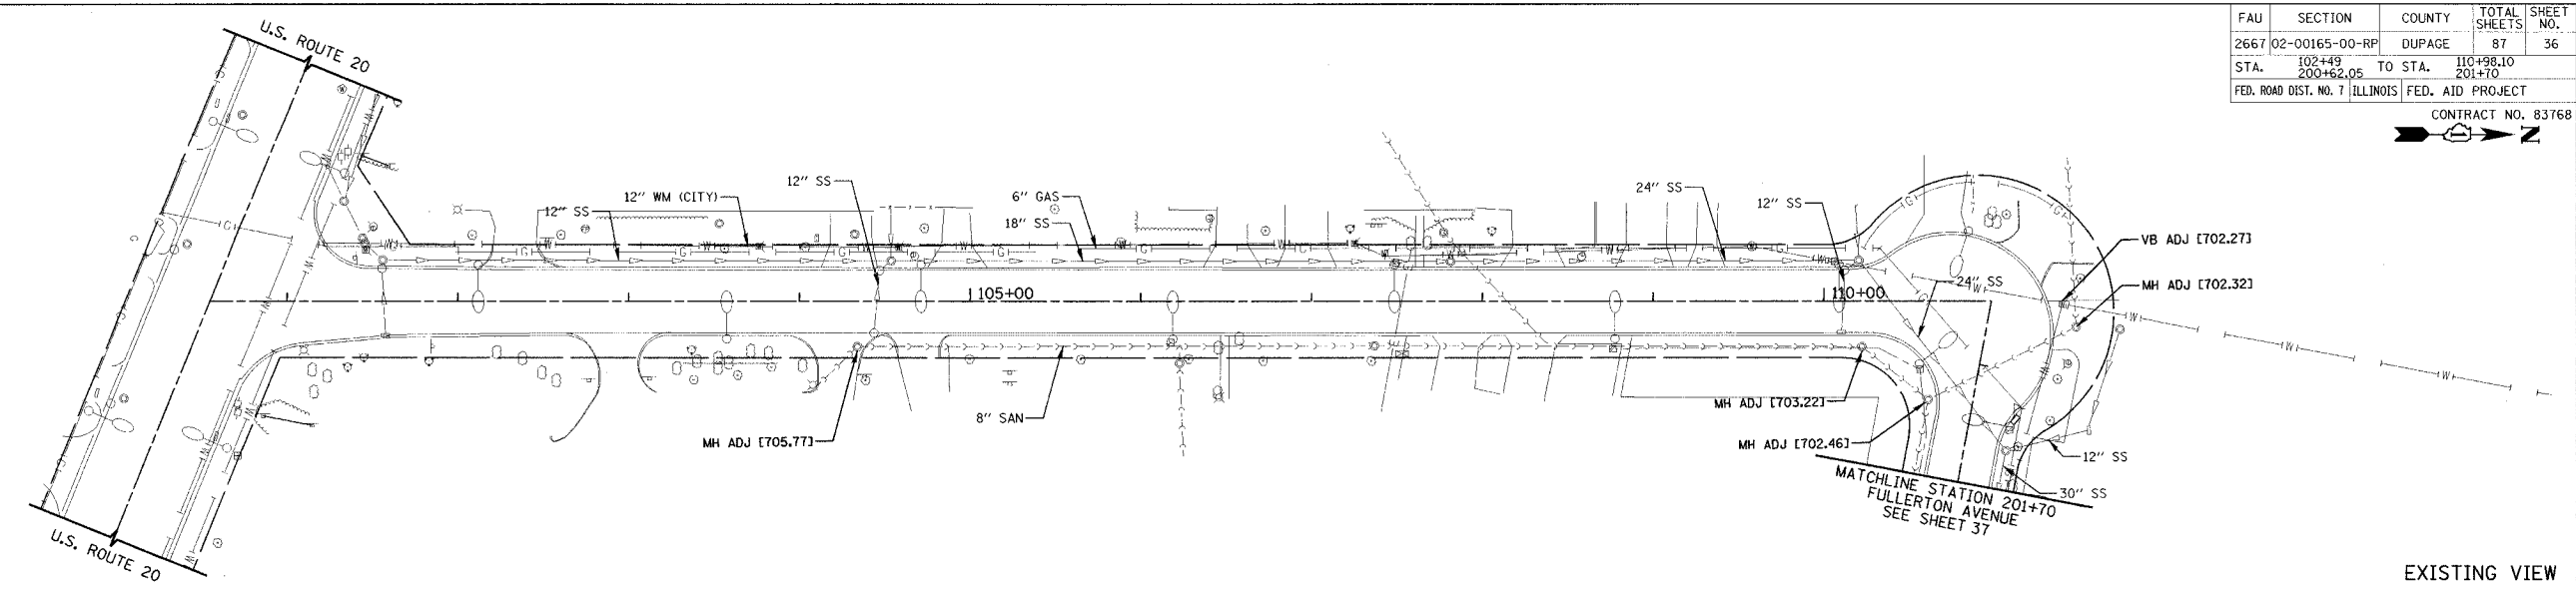

EXISTING VIEW

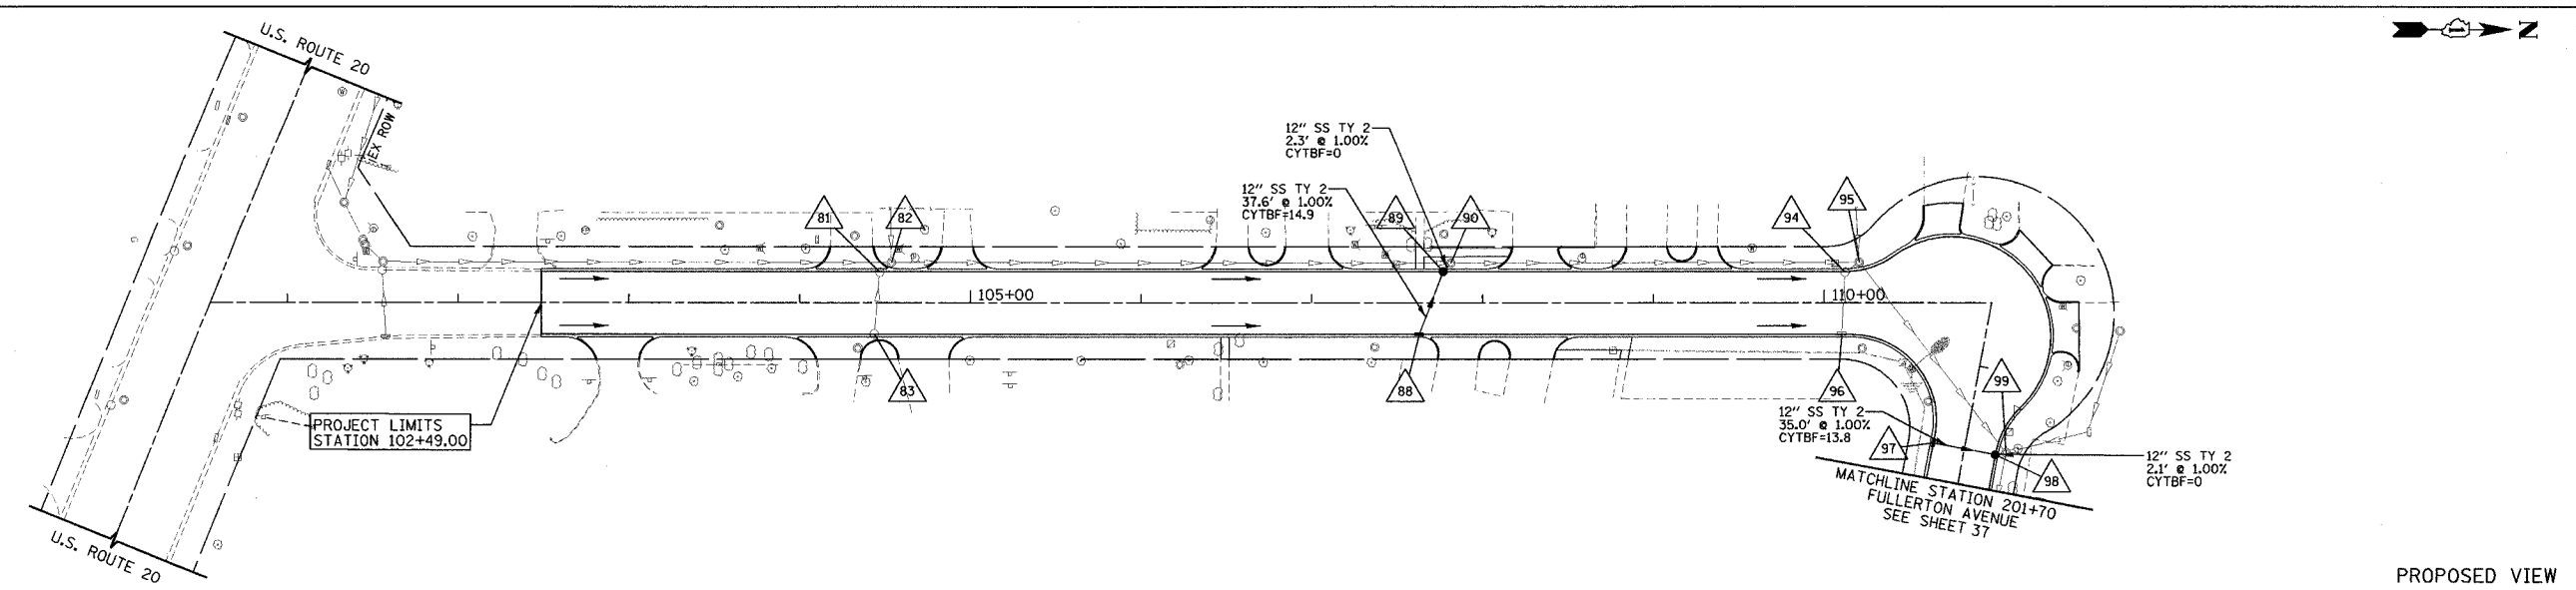

PROPOSED VIEW

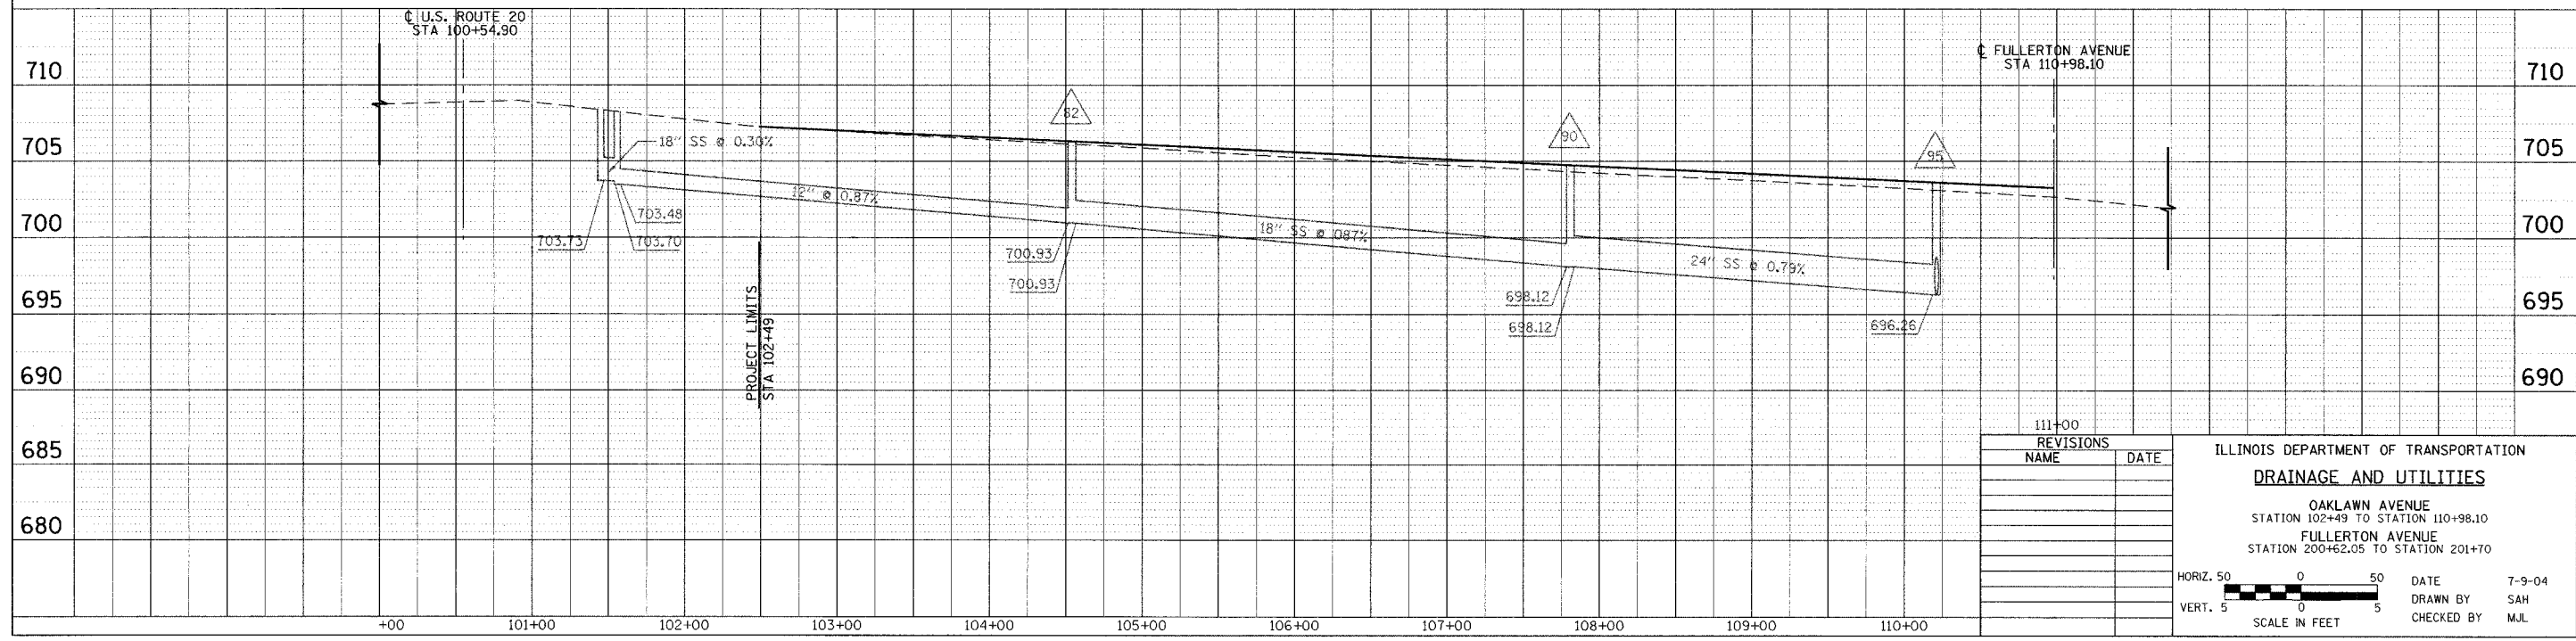

111+00 REVISIONS	
NAME	DATE

ILLINOIS DEPARTMENT OF TRANSPORTATION
DRAINAGE AND UTILITIES
 OAKLAWN AVENUE
 STATION 102+49 TO STATION 110+98.10
 FULLERTON AVENUE
 STATION 200+62.05 TO STATION 201+70

HORIZ. 50 0 50
 VERT. 5 0 5
 SCALE IN FEET

DATE 7-9-04
 DRAWN BY SAH
 CHECKED BY MJL

PLAN	DATE
BY	
REVISIONS	
NO.	

PROFILE	DATE
BY	
REVISIONS	
NO.	

