
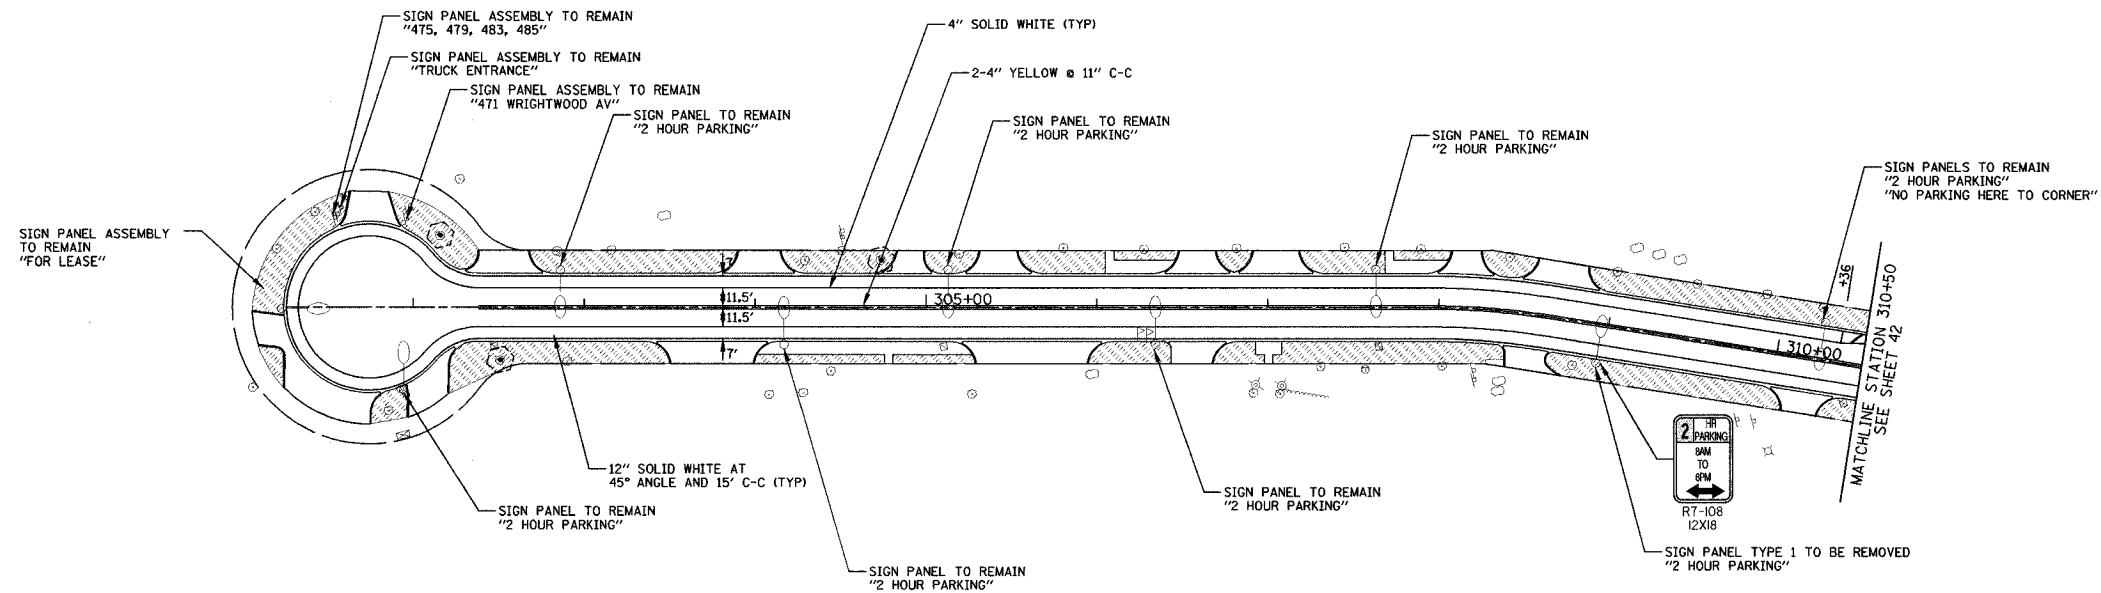


FAU	SECTION	COUNTY	TOTAL SHEETS	SHEET NO.
2667	02-00165-00-RP	DUPAGE	87	44
STA.	TO STA.			
FED. ROAD DIST. NO. 7	ILLINOIS	FED. AID PROJECT		
CONTRACT NO. 83768				

PLAN	SUBMITTED	DATE
	NOTE BOOK	
	ATTORNEY CHECKED	
	BY	
	NO.	

PROFILE	SUBMITTED	DATE
	NOTE BOOK	
	ATTORNEY CHECKED	
	BY	
	NO.	

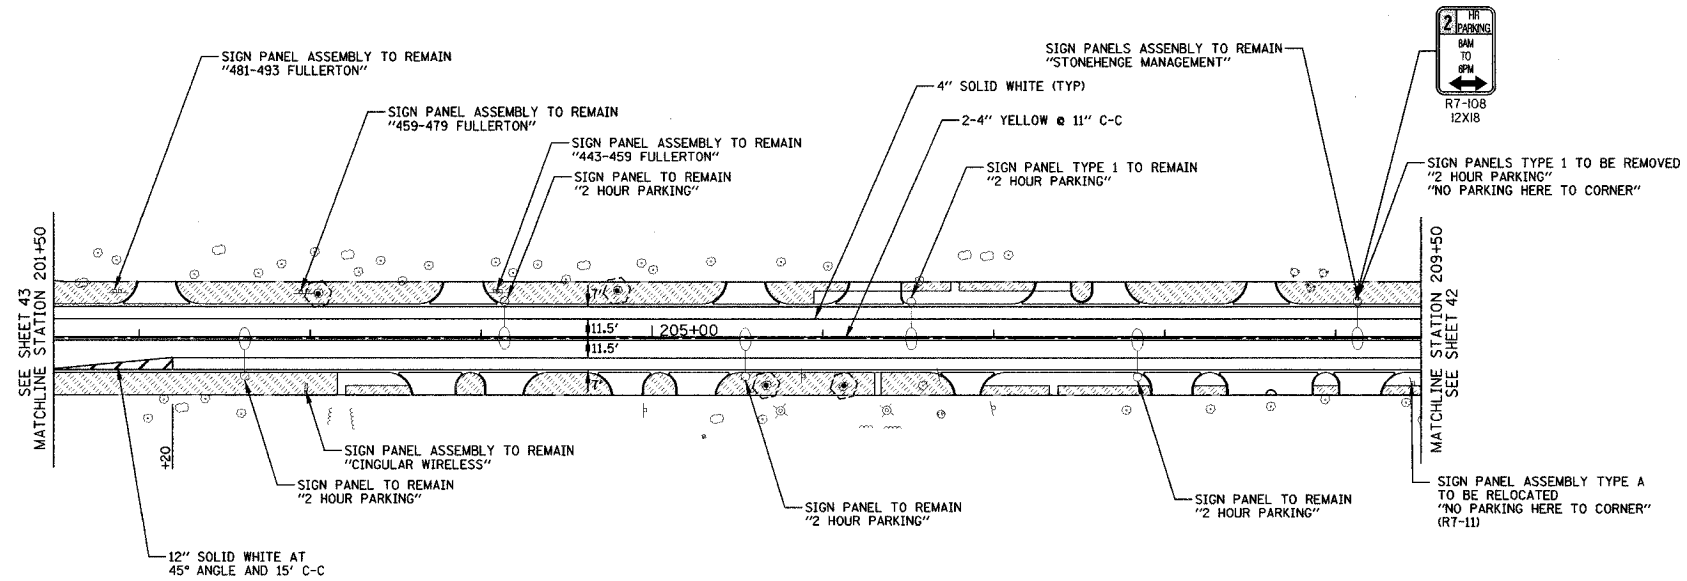

REVISIONS	
NAME	DATE

ILLINOIS DEPARTMENT OF TRANSPORTATION
LANDSCAPING, SIGNING, AND STRIPING
 FULLERTON AVENUE
 STATION 201+50 TO STATION 209+50
 WRIGHTWOOD AVENUE
 STATION 301+25.92 TO STATION 310+50
 DATE 7-9-04
 DRAWN BY SAH
 CHECKED BY MJL
 SCALE IN FEET

