


70 60 50 40 30 20 10 0 10 20 30 40 50 60 70 70 60 50 40 30 20 10 0 10 20 30 40 50 60 70

F.A.U. RTE.	SECTION	COUNTY	TOTAL SHEETS	SHEET NO.
2667	02-00165-00-RP	DUPAGE	87	69
STA. 17+00		TO STA. 20+00		
FED. ROAD DIST. NO.	ILLINOIS	FED. AID PROJECT		

NO. 1
 PLotted
 Template
 Areas
 Checked

NO. 2
 Plotted
 Template
 Areas
 Checked

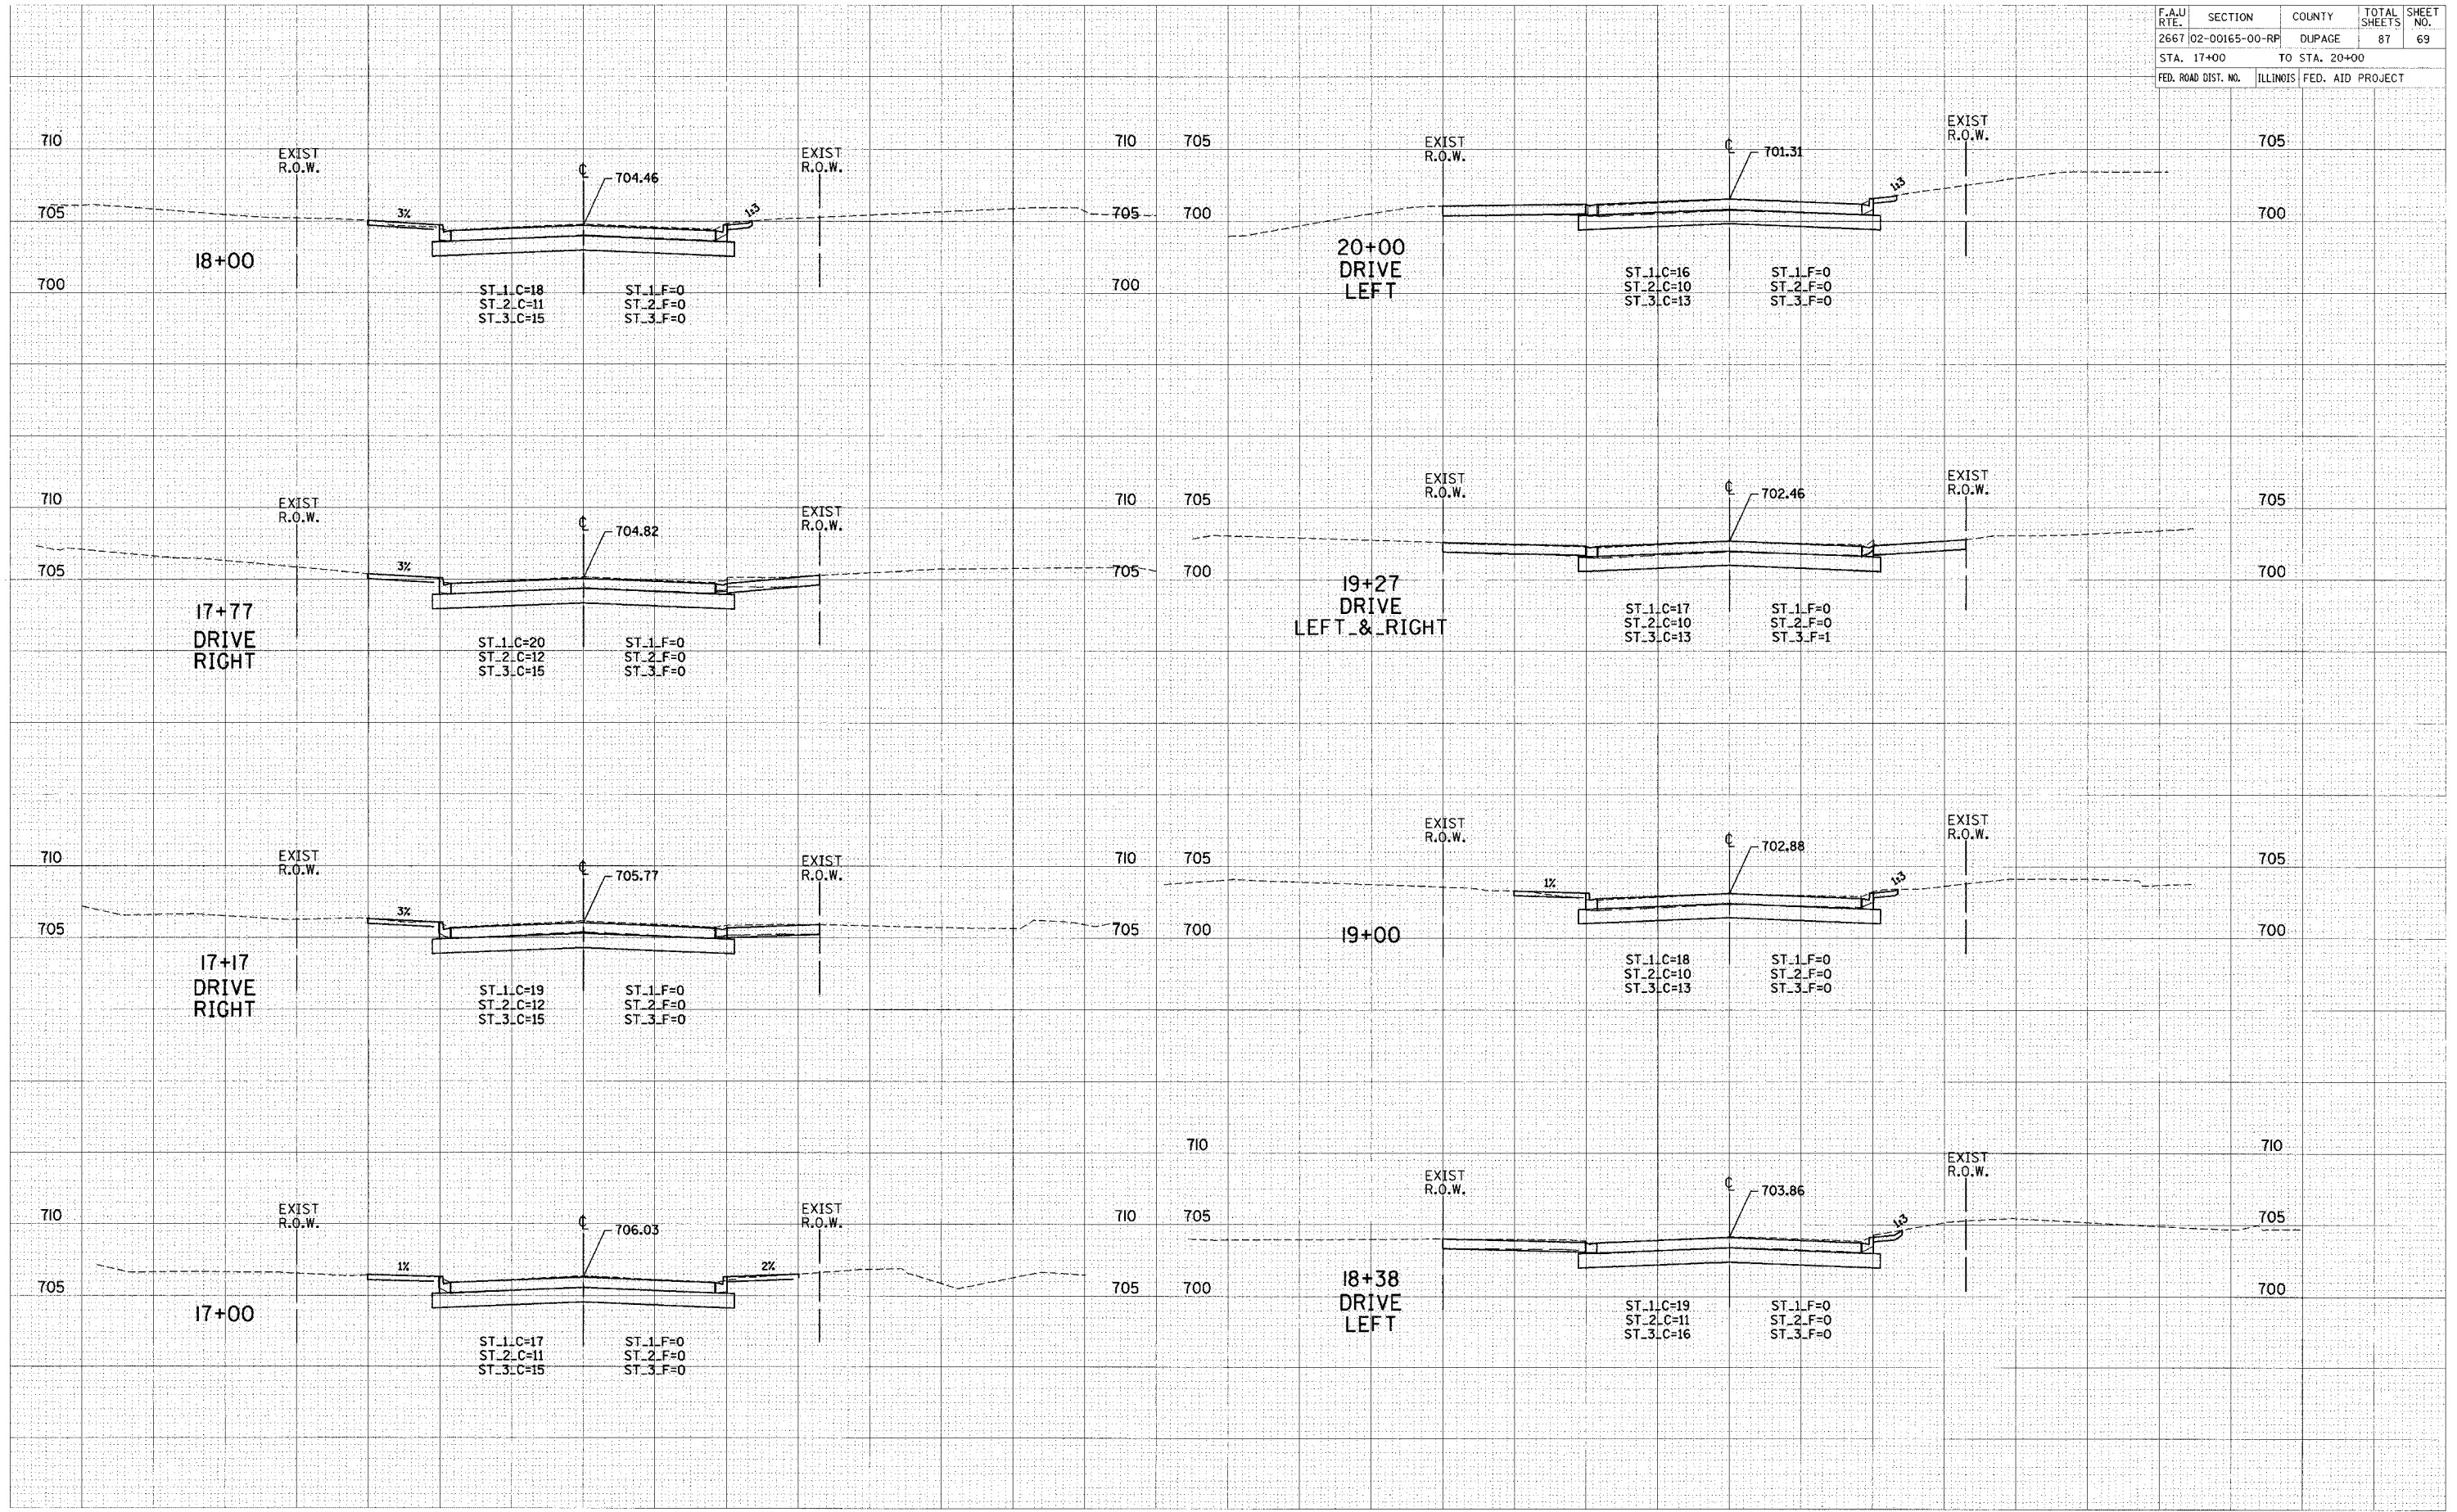

CHURCH ROAD