


70 60 50 40 30 20 10 0 10 20 30 40 50 60 70 70 60 50 40 30 20 10 0 10 20 30 40 50 60 70

F.A.U. RTE.	SECTION	COUNTY	TOTAL SHEETS	SHEET NO.
2667	02-00165-00-RP	DUPAGE	87	72
STA. 27+58		TO STA. 32+00		
FED. ROAD DIST. NO.	ILLINOIS	FED. AID PROJECT		

SHEET PLOTTED
 NOTE BOOK TEMPLATE
 AREAS CHECKED
 NO.

SHEET PLOTTED
 NOTE BOOK TEMPLATE
 AREAS CHECKED
 NO.

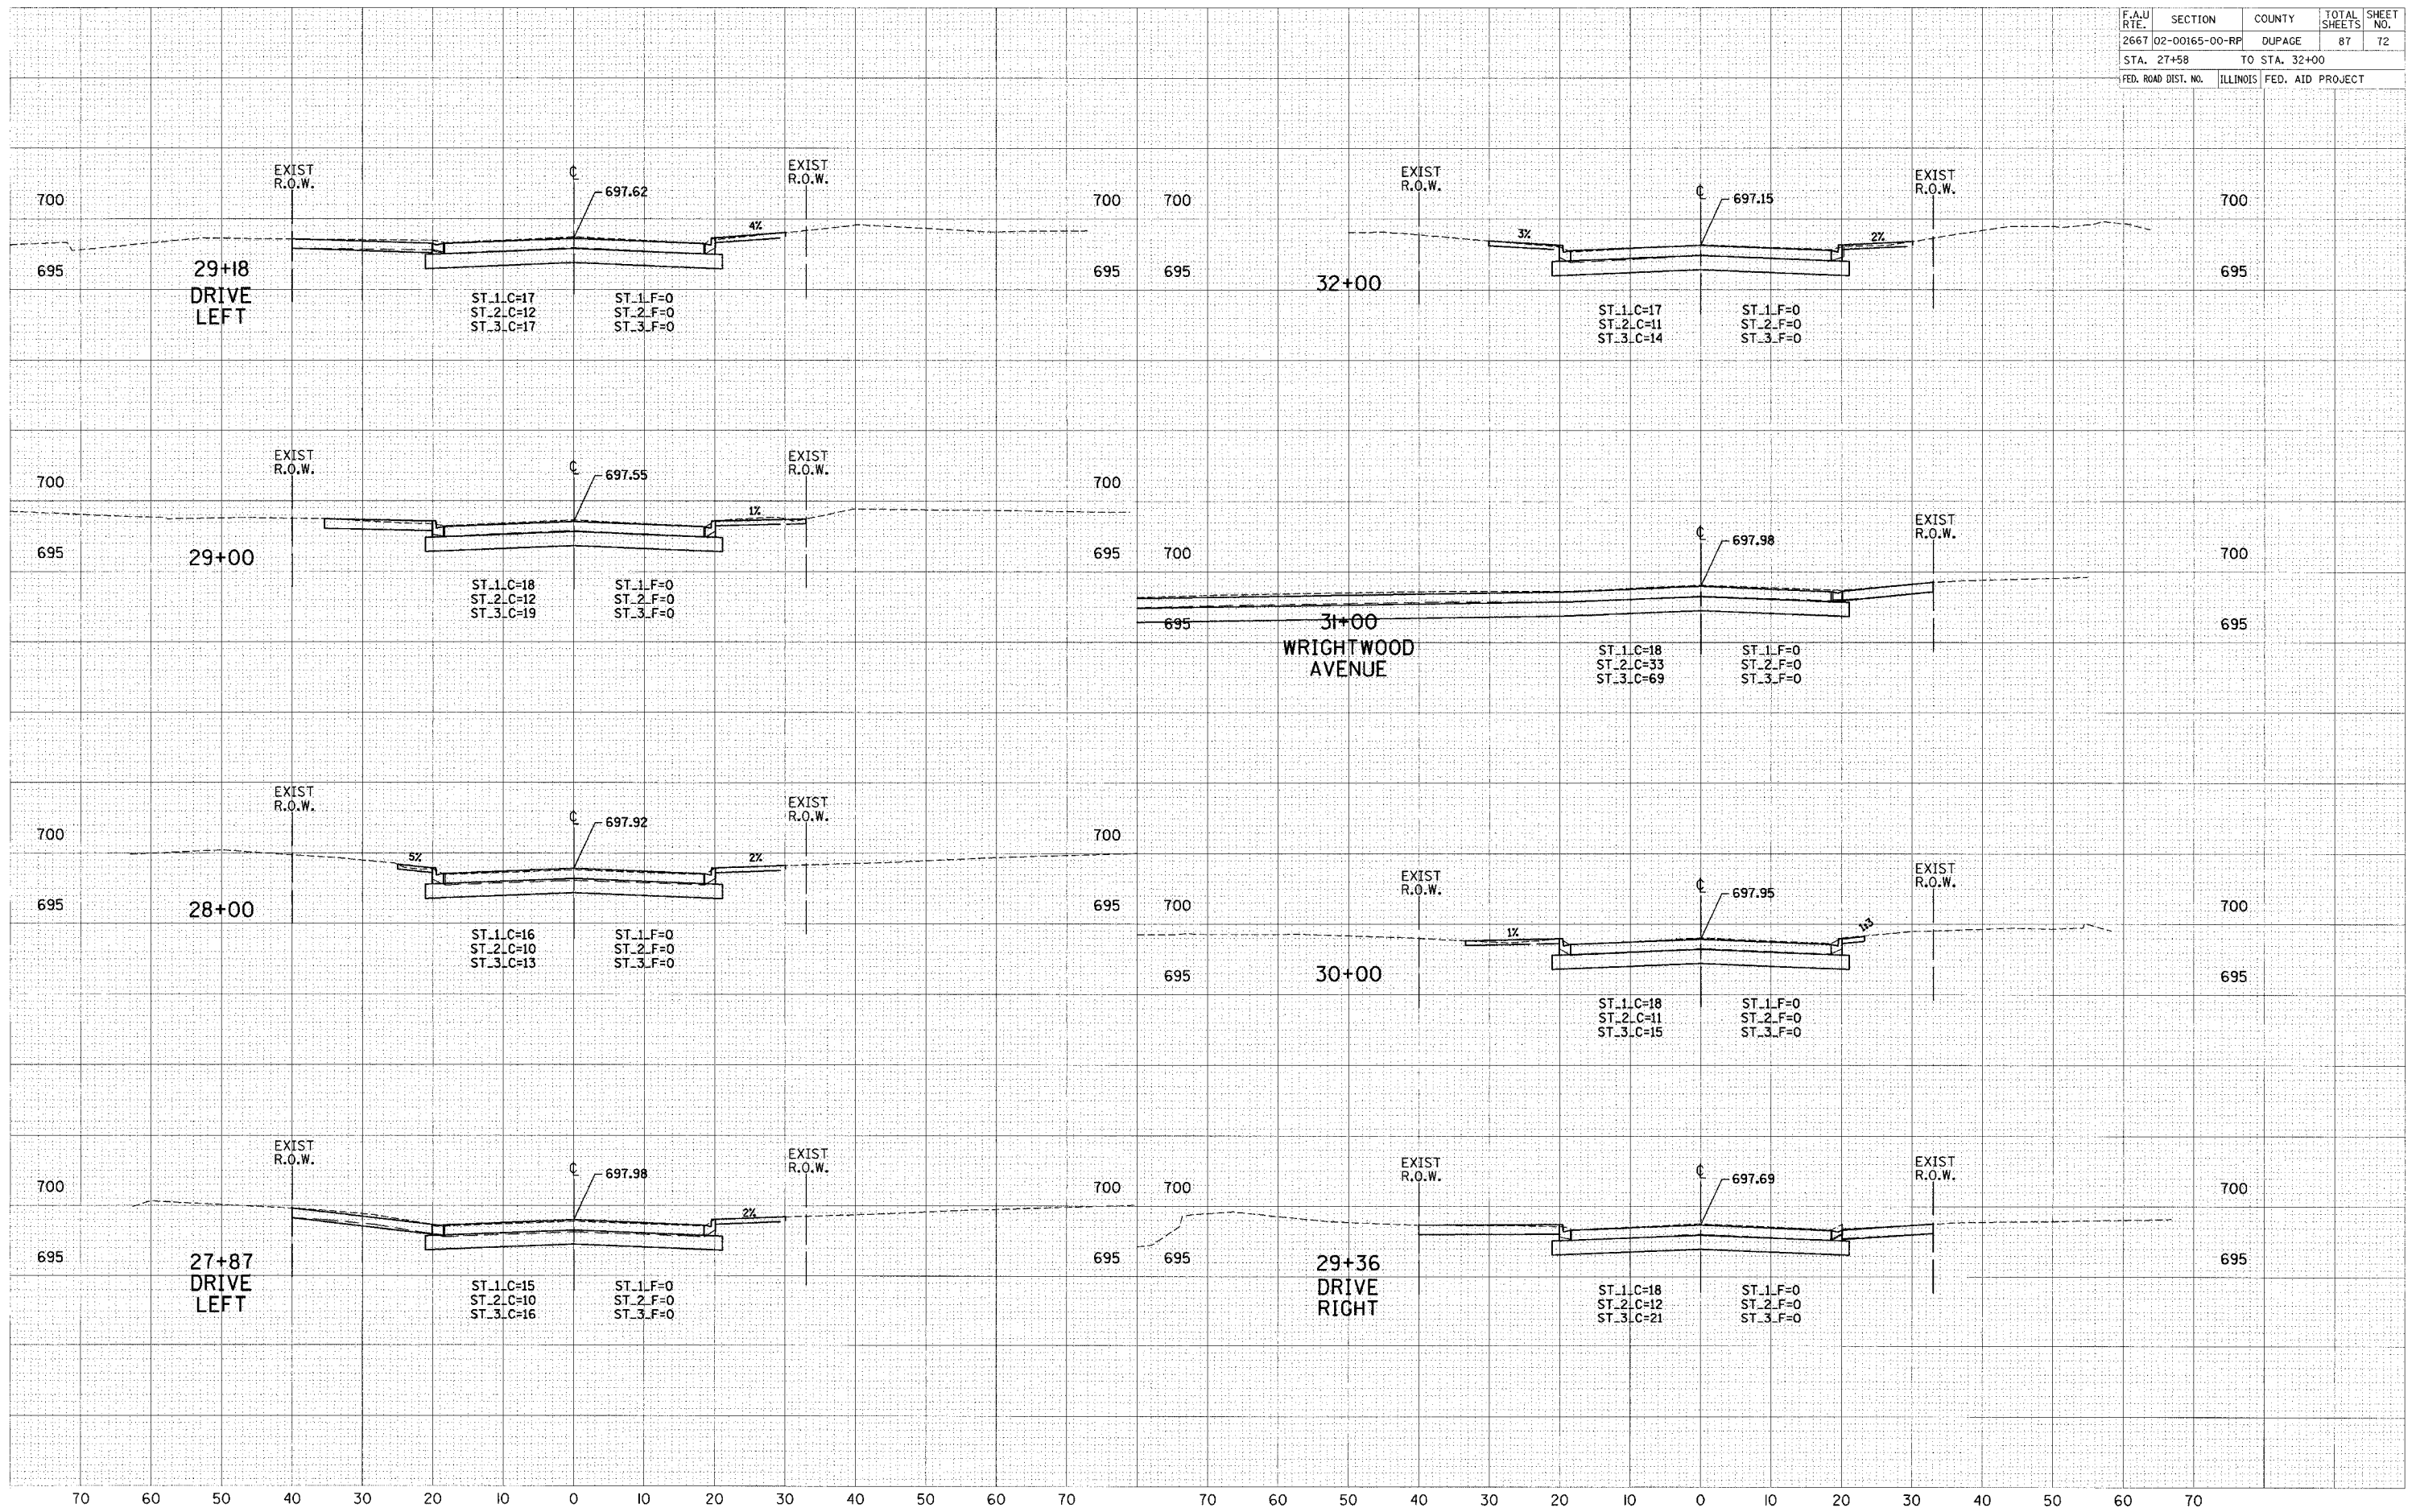

CHURCH ROAD