


70 60 50 40 30 20 10 0 10 20 30 40 50 60 70 70 60 50 40 30 20 10 0 10 20 30 40 50 60 70

F.A.U. RTE.	SECTION	COUNTY	TOTAL SHEETS	SHEET NO.
2667 02-00165-00-RP	DUPAGE		87	74
STA. 38+00		TO STA. 43+00		
FED. ROAD DIST. NO.	ILLINOIS	FED. AID PROJECT		

SHEET 1  
 PLOTTED  
 TEMPLATE  
 AREAS  
 CHECKED  
 NO.

SHEET 1  
 PLOTTED  
 TEMPLATE  
 AREAS  
 CHECKED  
 NO.

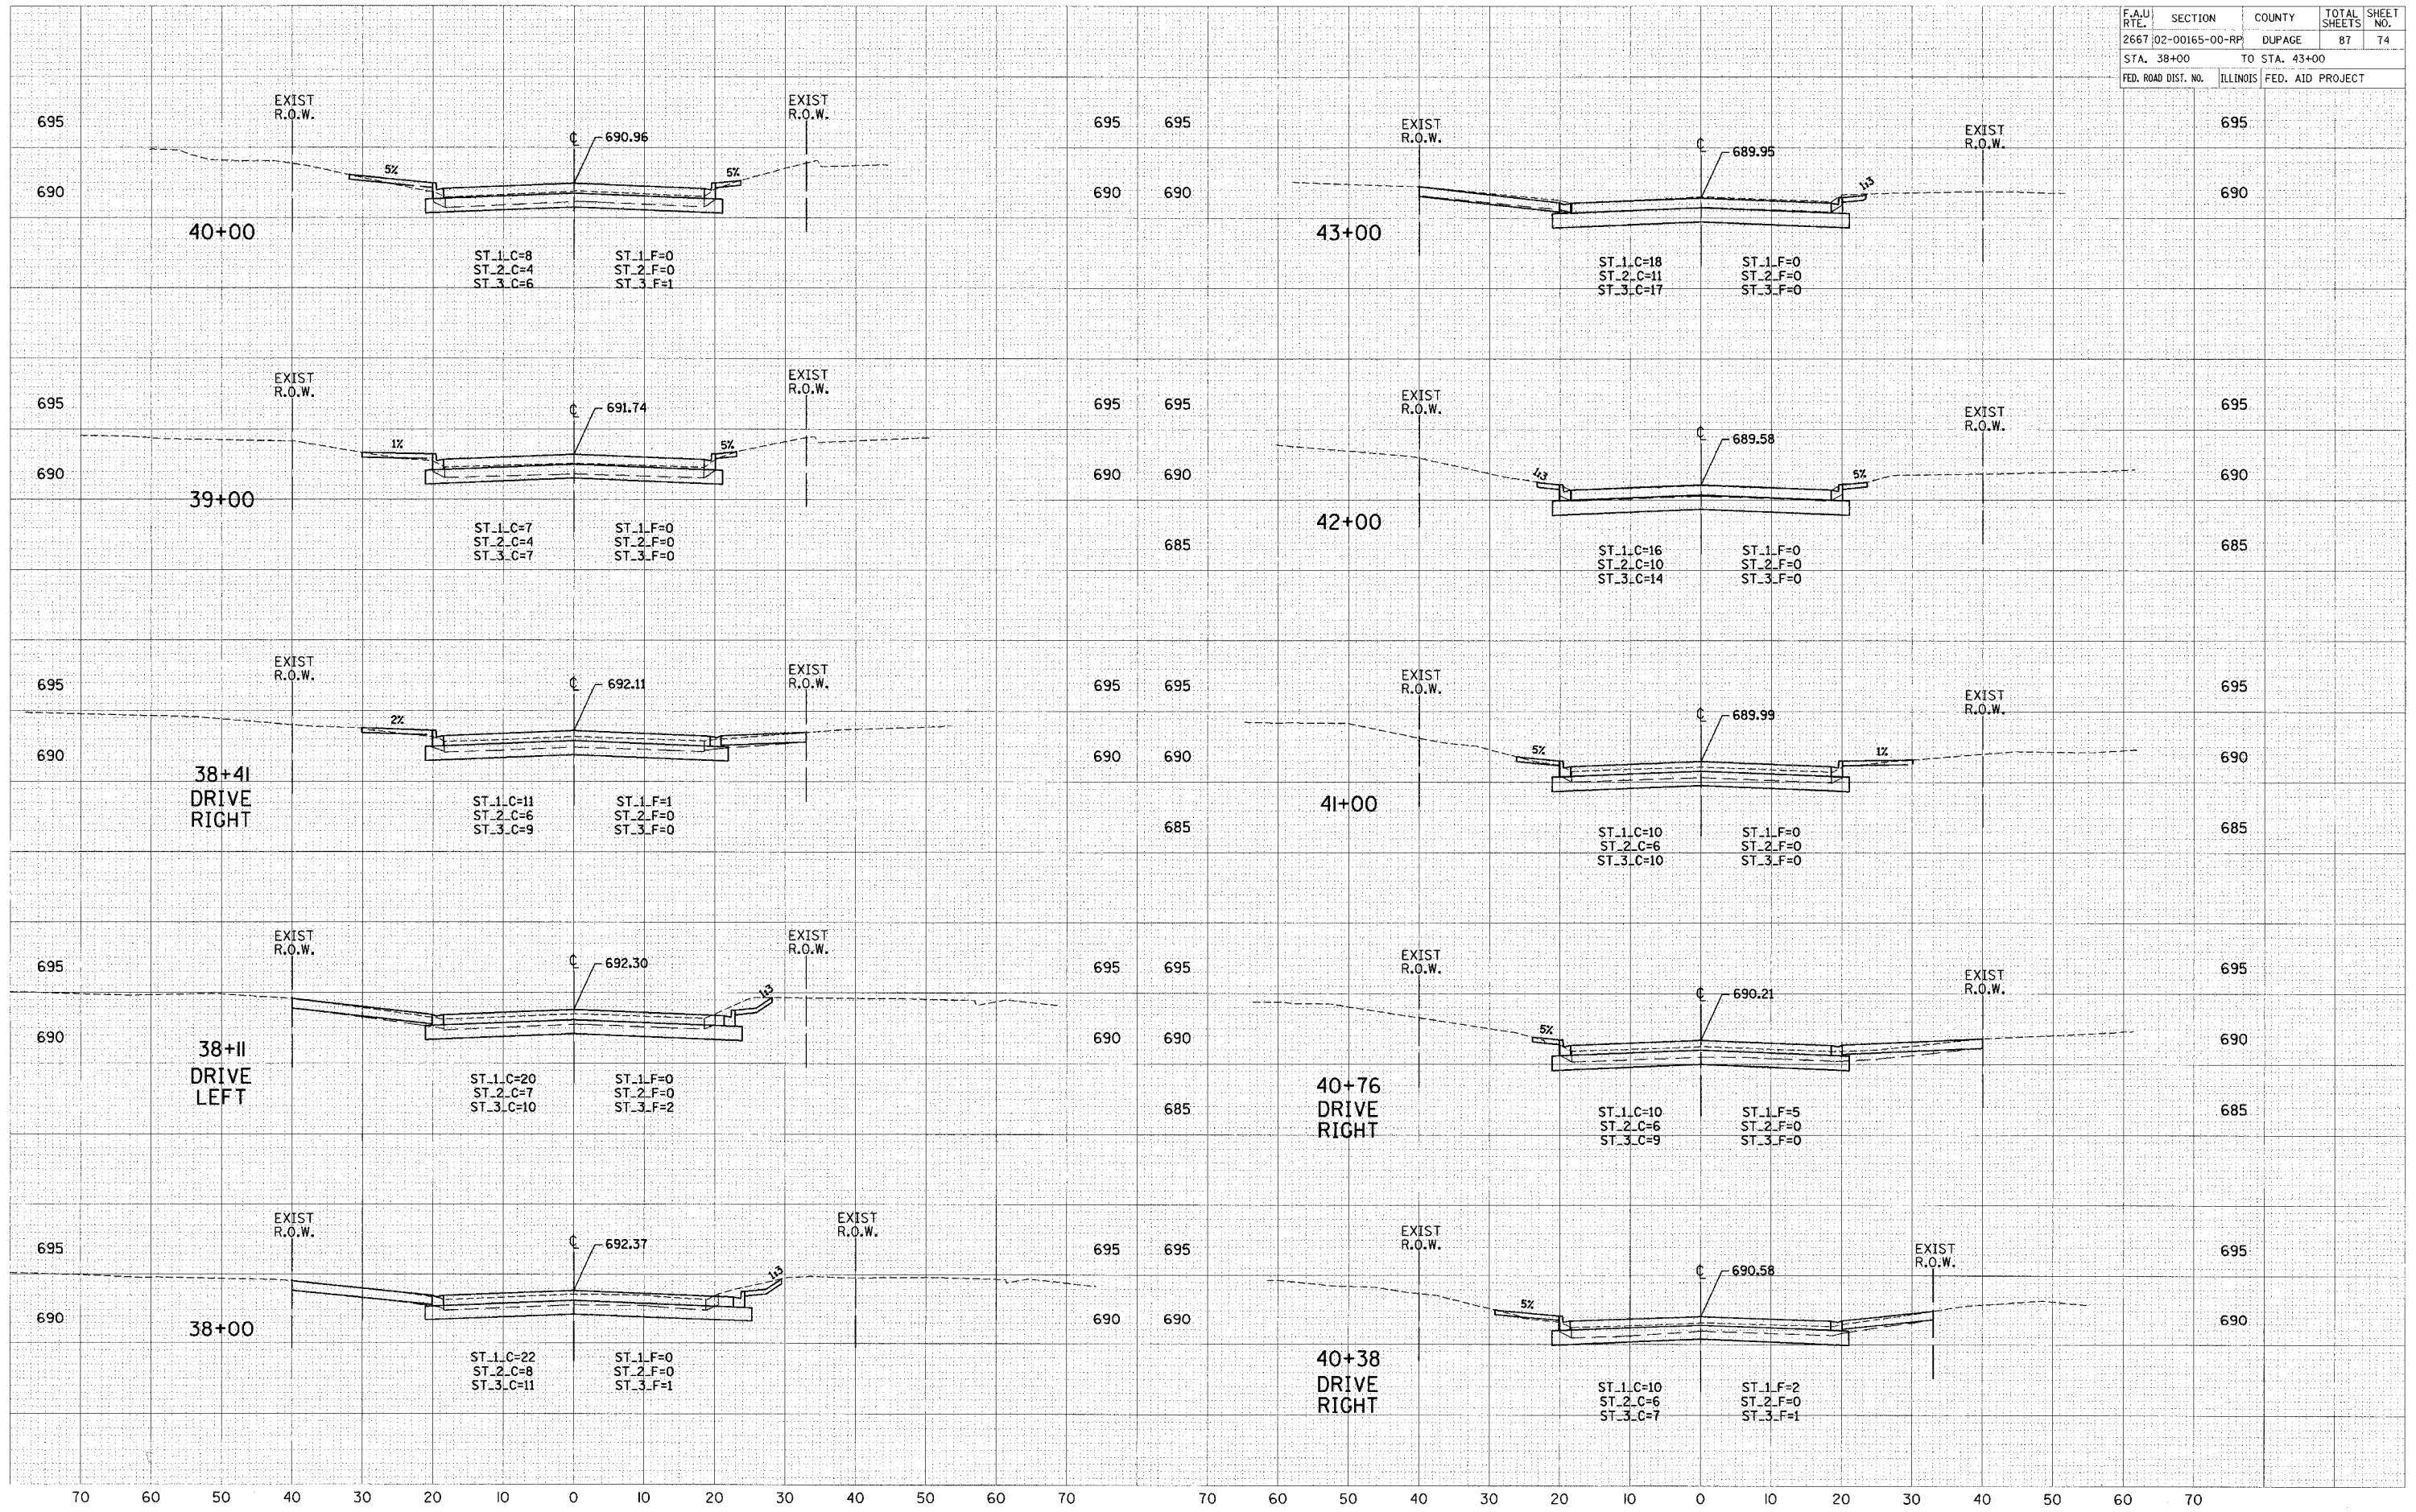

CHURCH ROAD