


70 60 50 40 30 20 10 0 10 20 30 40 50 60 70 80 70 60 50 40 30 20 10 0 10 20 30 40 50 60 70 80

F.A.U. RTE.	SECTION	COUNTY	TOTAL SHEETS	SHEET NO.
2667	02-00165-00-RP	DUPAGE	87	78
STA. 102+00		TO STA. 106+00		
FED. ROAD DIST. NO.	ILLINOIS	FED. AID PROJECT		

SHEET NO. 1
 PLotted
 TEMPLATE
 AREAS CHECKED
 NO.

SHEET NO. 2
 PLotted
 TEMPLATE
 AREAS CHECKED
 NO.

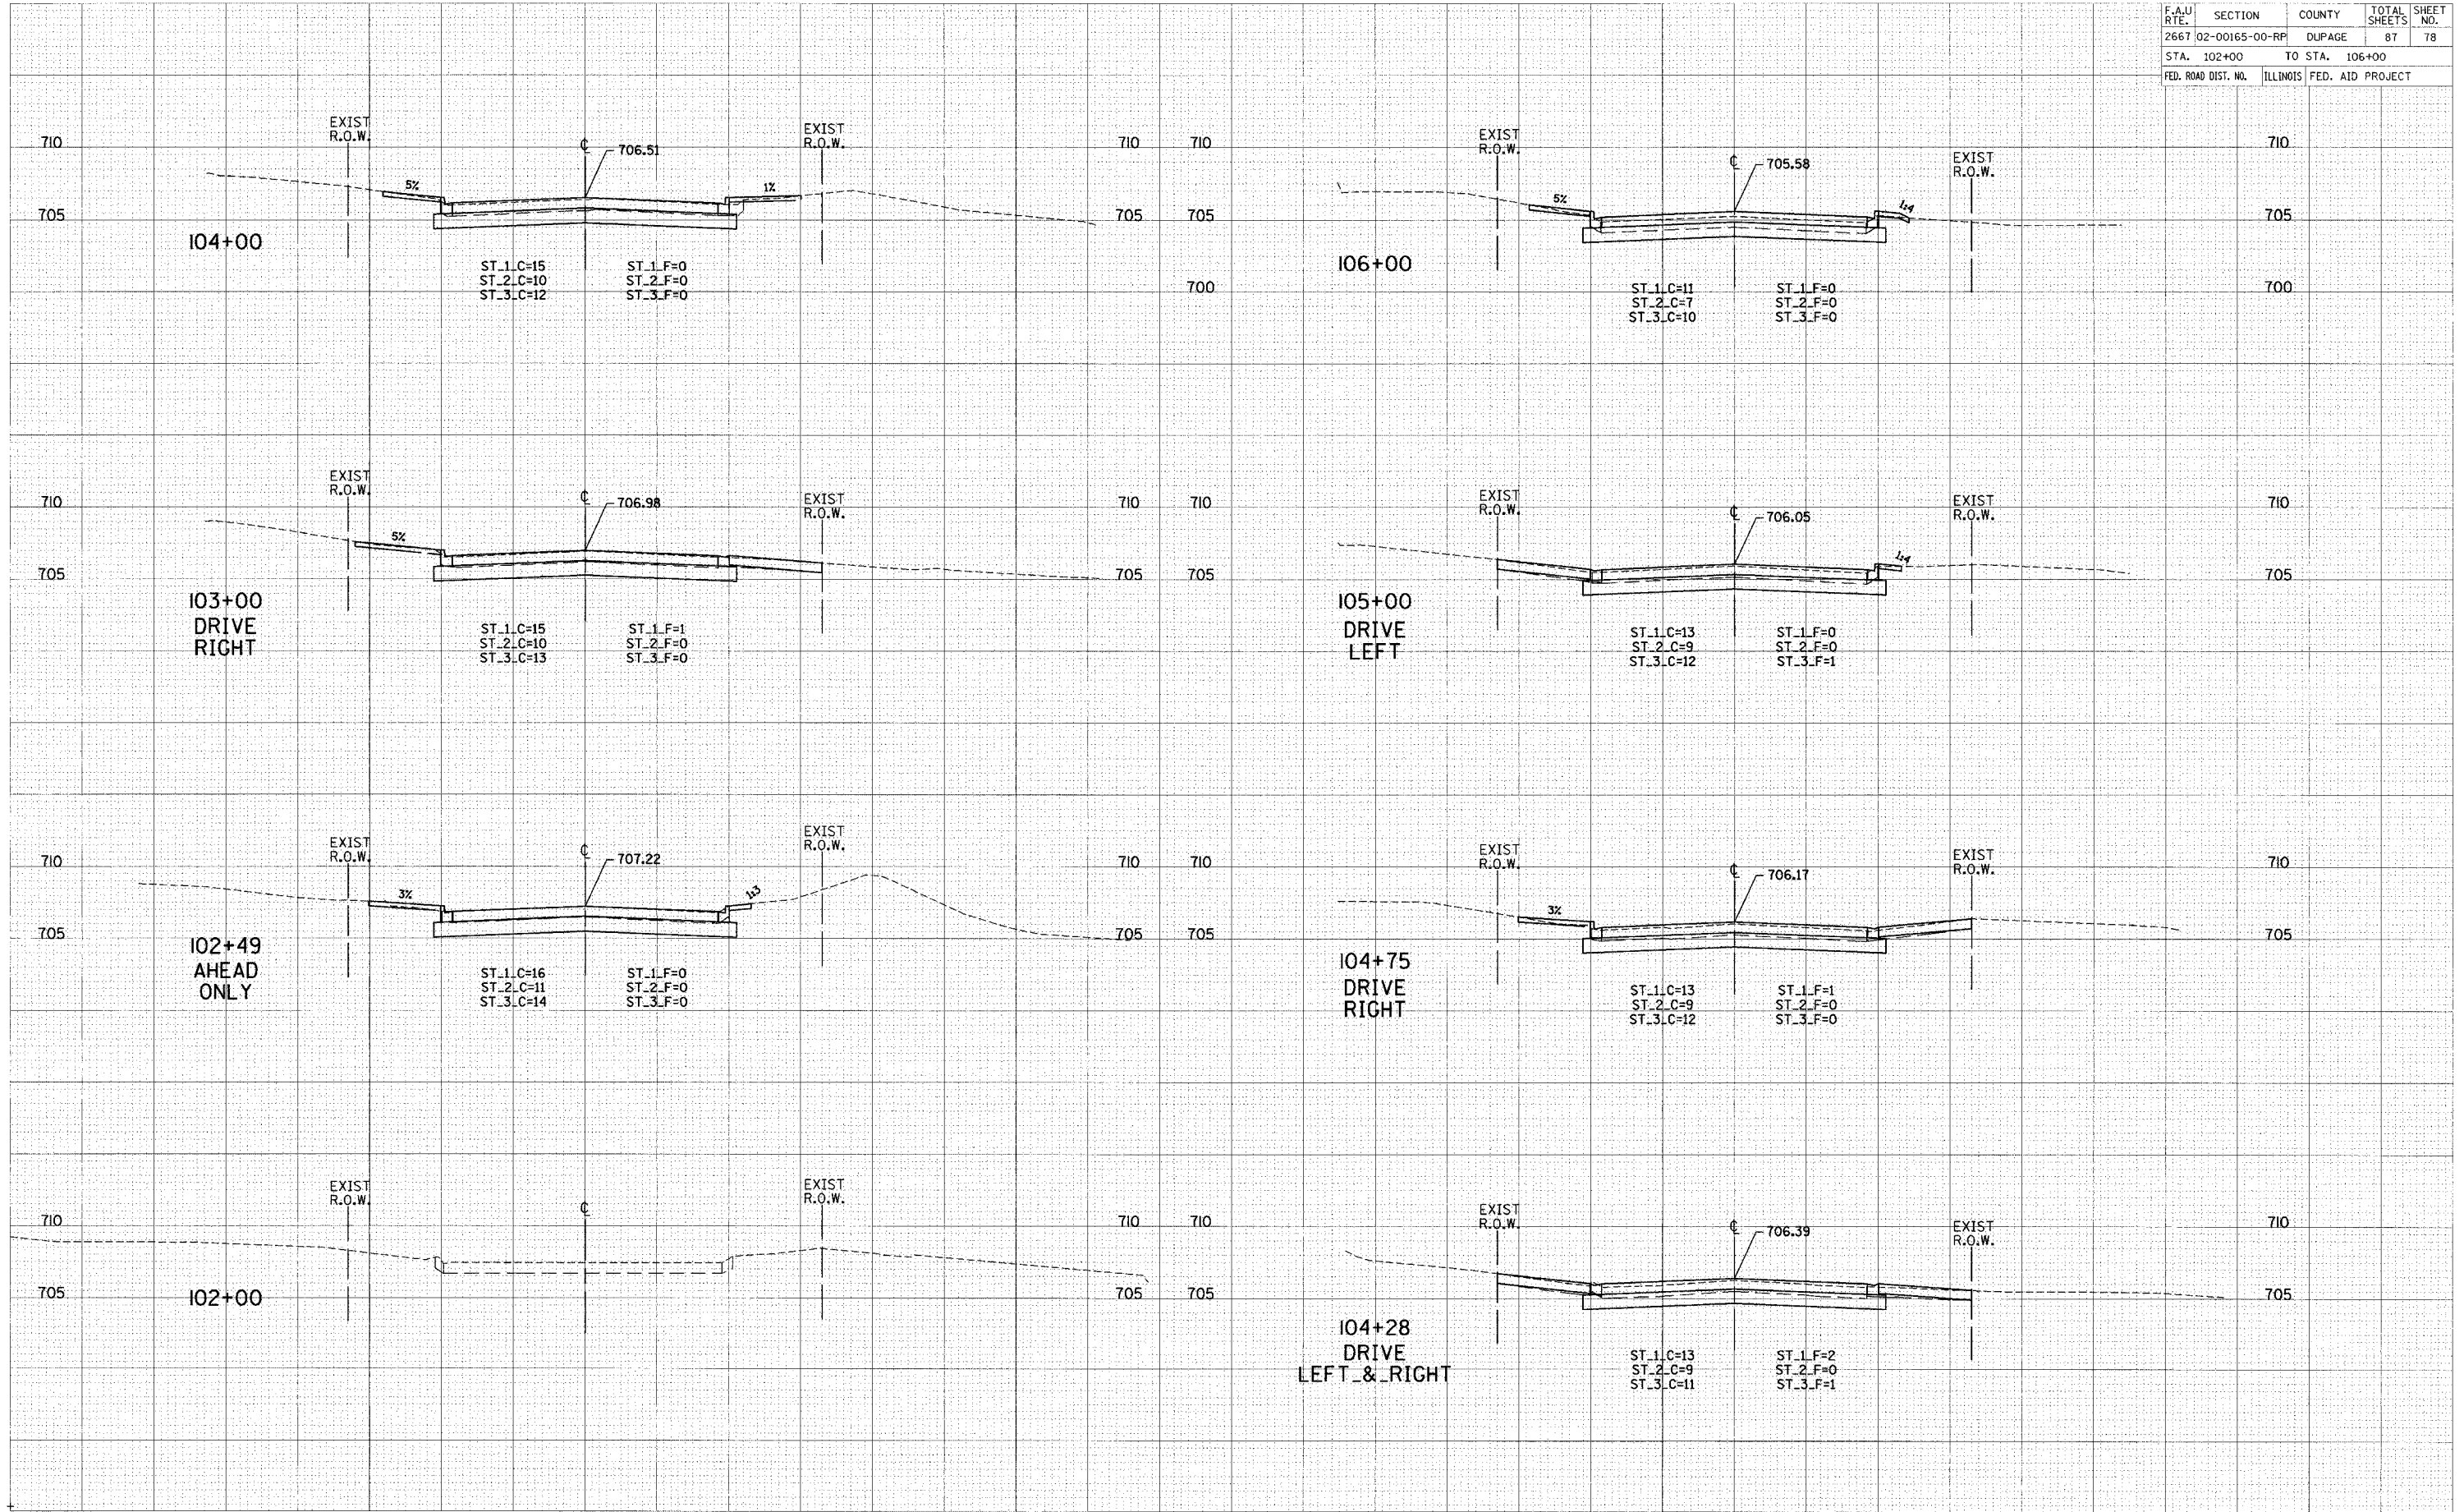

OAKLAWN AVENUE