


70 60 50 40 30 20 10 0 10 20 30 40 50 60 70 80 70 60 50 40 30 20 10 0 10 20 30 40 50 60 70 80

F.A.U. RTE.	SECTION	COUNTY	TOTAL SHEETS	SHEET NO.
2667	02-00165-00-RP	DUPAGE	87	79
STA. 106+52		TO STA. 109+30		
FED. ROAD DIST. NO.	ILLINOIS	FED. AID PROJECT		

SURVEY PLOTTED
 TEMPLATE
 NOTE BOOK
 AREAS
 CHECKED

SURVEY PLOTTED
 TEMPLATE
 NOTE BOOK
 AREAS
 CHECKED

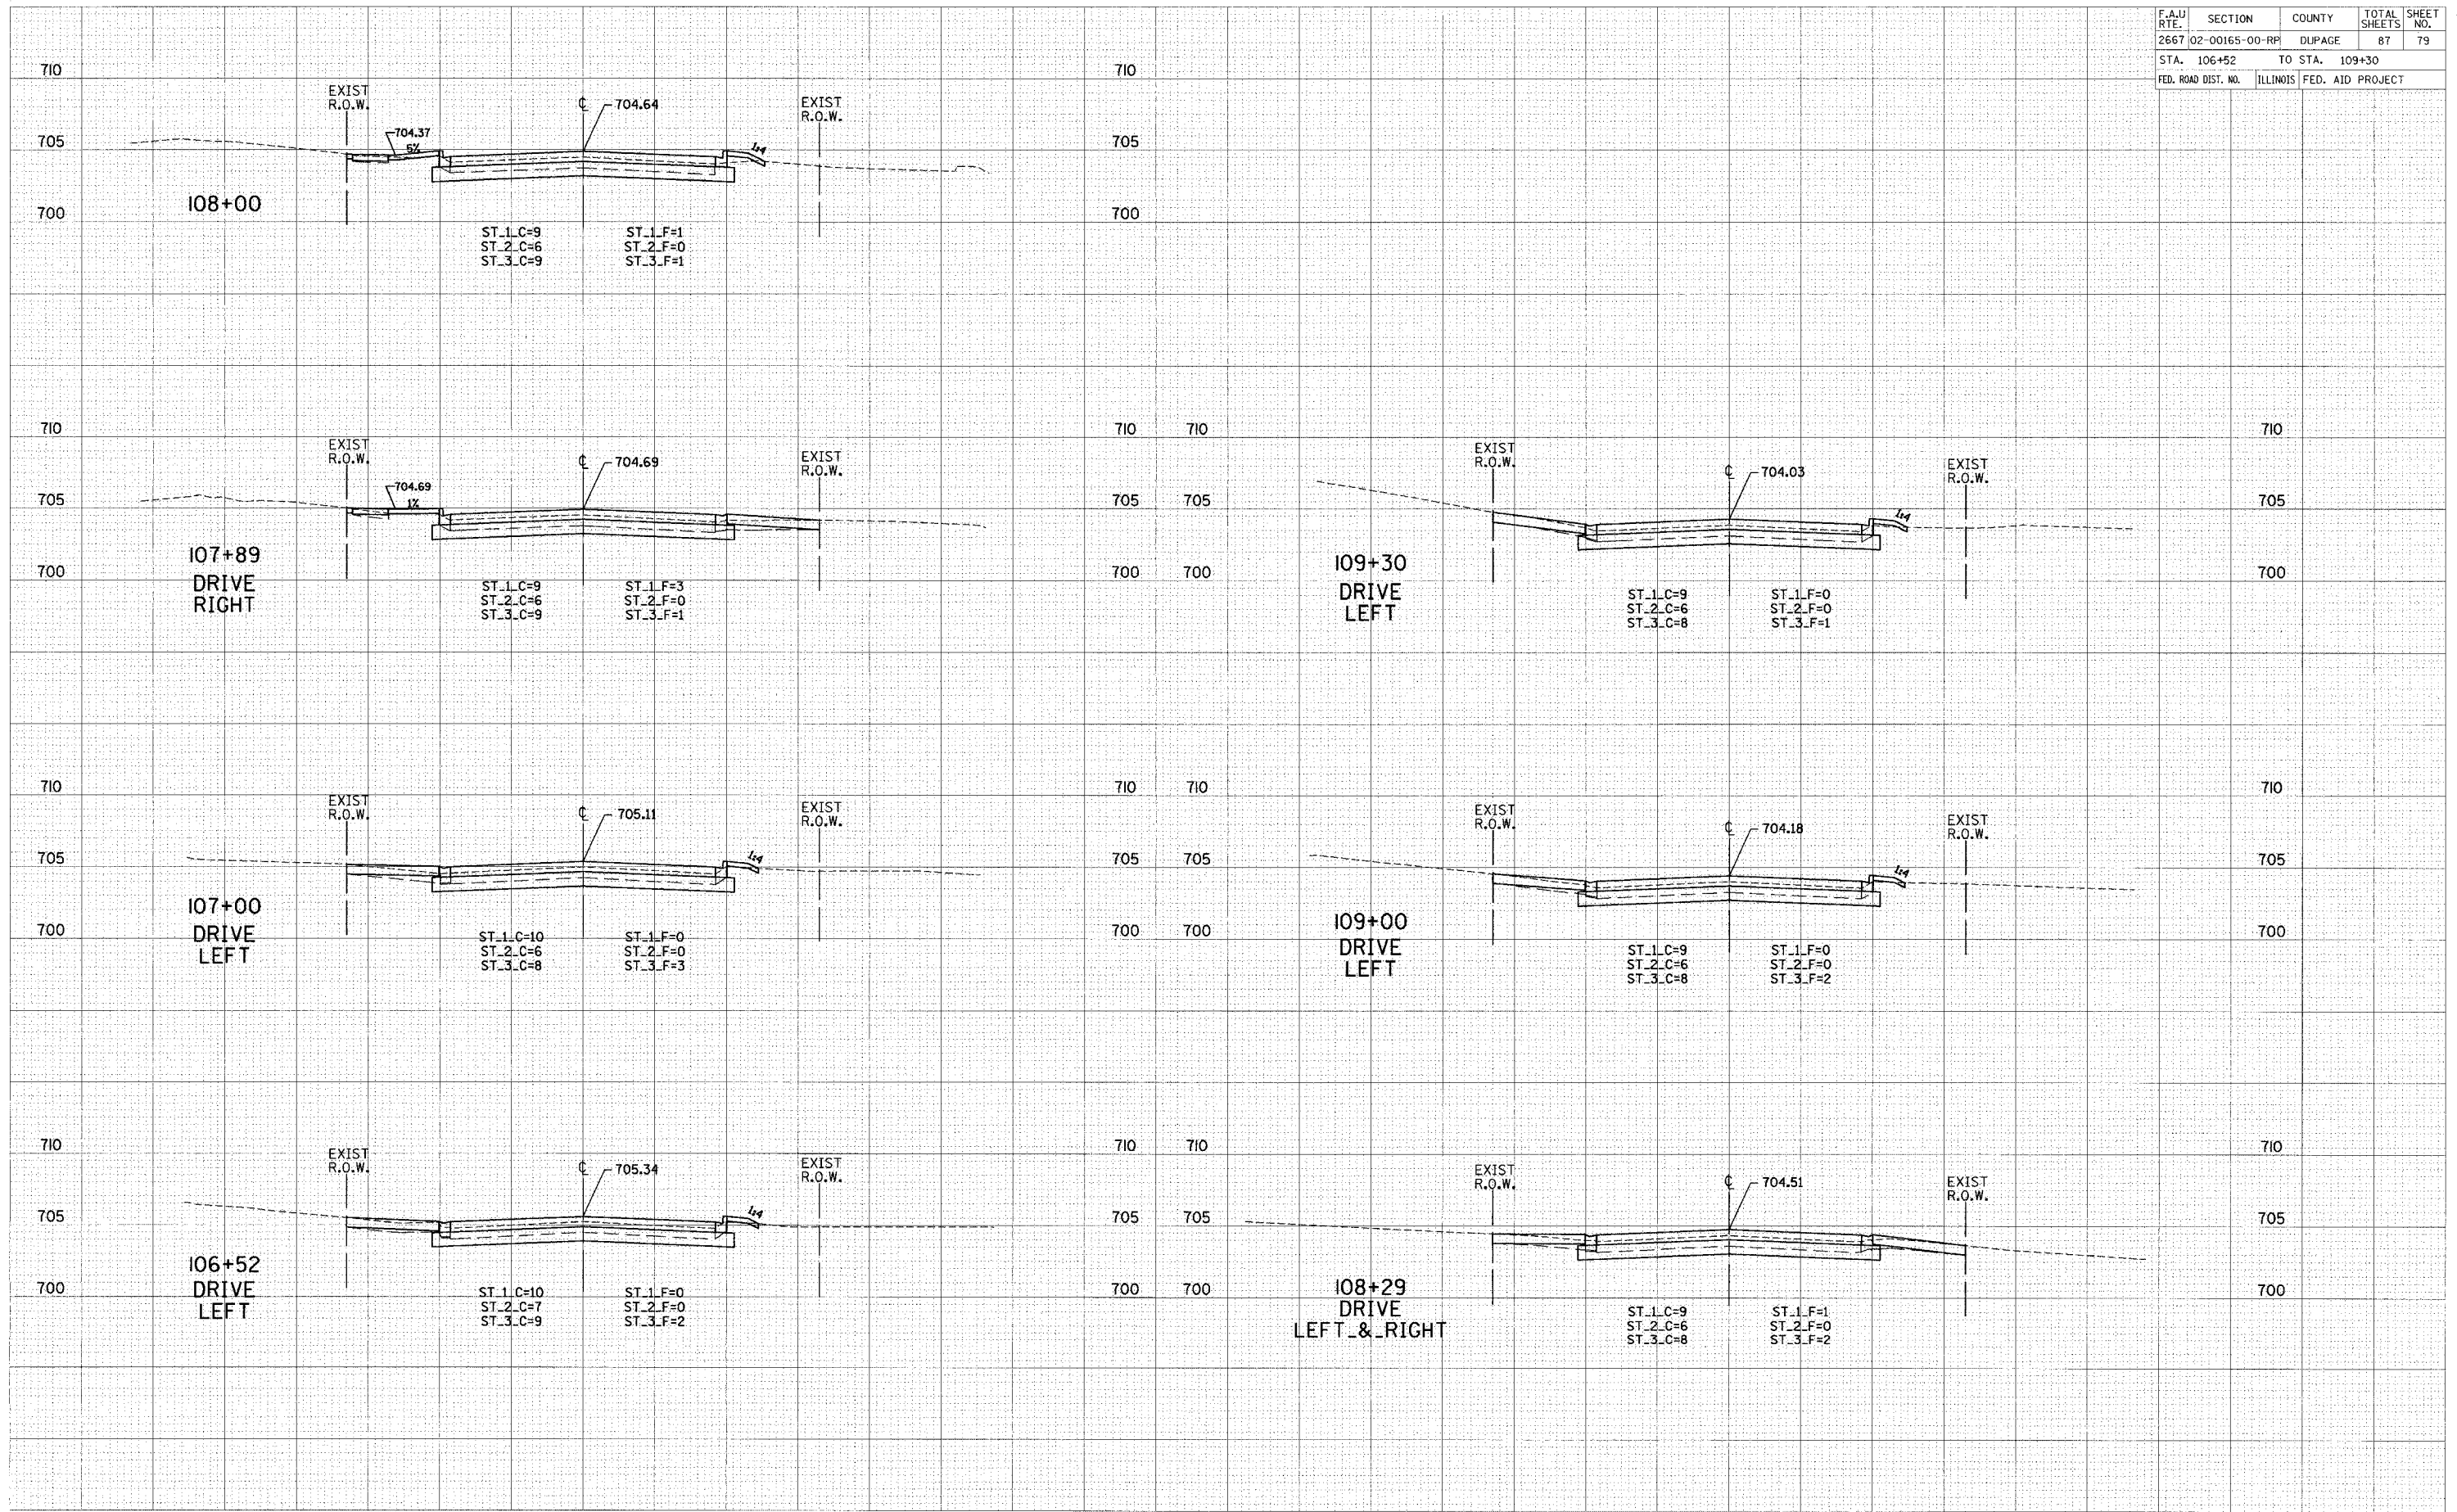

OAKLAWN AVENUE