


70 60 50 40 30 20 10 0 10 20 30 40 50 60 70 80 70 60 50 40 30 20 10 0 10 20 30 40 50 60 70 80

F.A.U. RTE.	SECTION	COUNTY	TOTAL SHEETS	SHEET NO.
2667	02-00165-00-RP	DUPAGE	87	81
STA. 200+70		TO STA. 204+00		
FED. ROAD DIST. NO.		ILLINOIS FED. AID PROJECT		

SHEET 1  
 NOTED  
 TEMPLATE  
 AREAS  
 CHECKED

SHEET 1  
 NOTED  
 TEMPLATE  
 AREAS  
 CHECKED

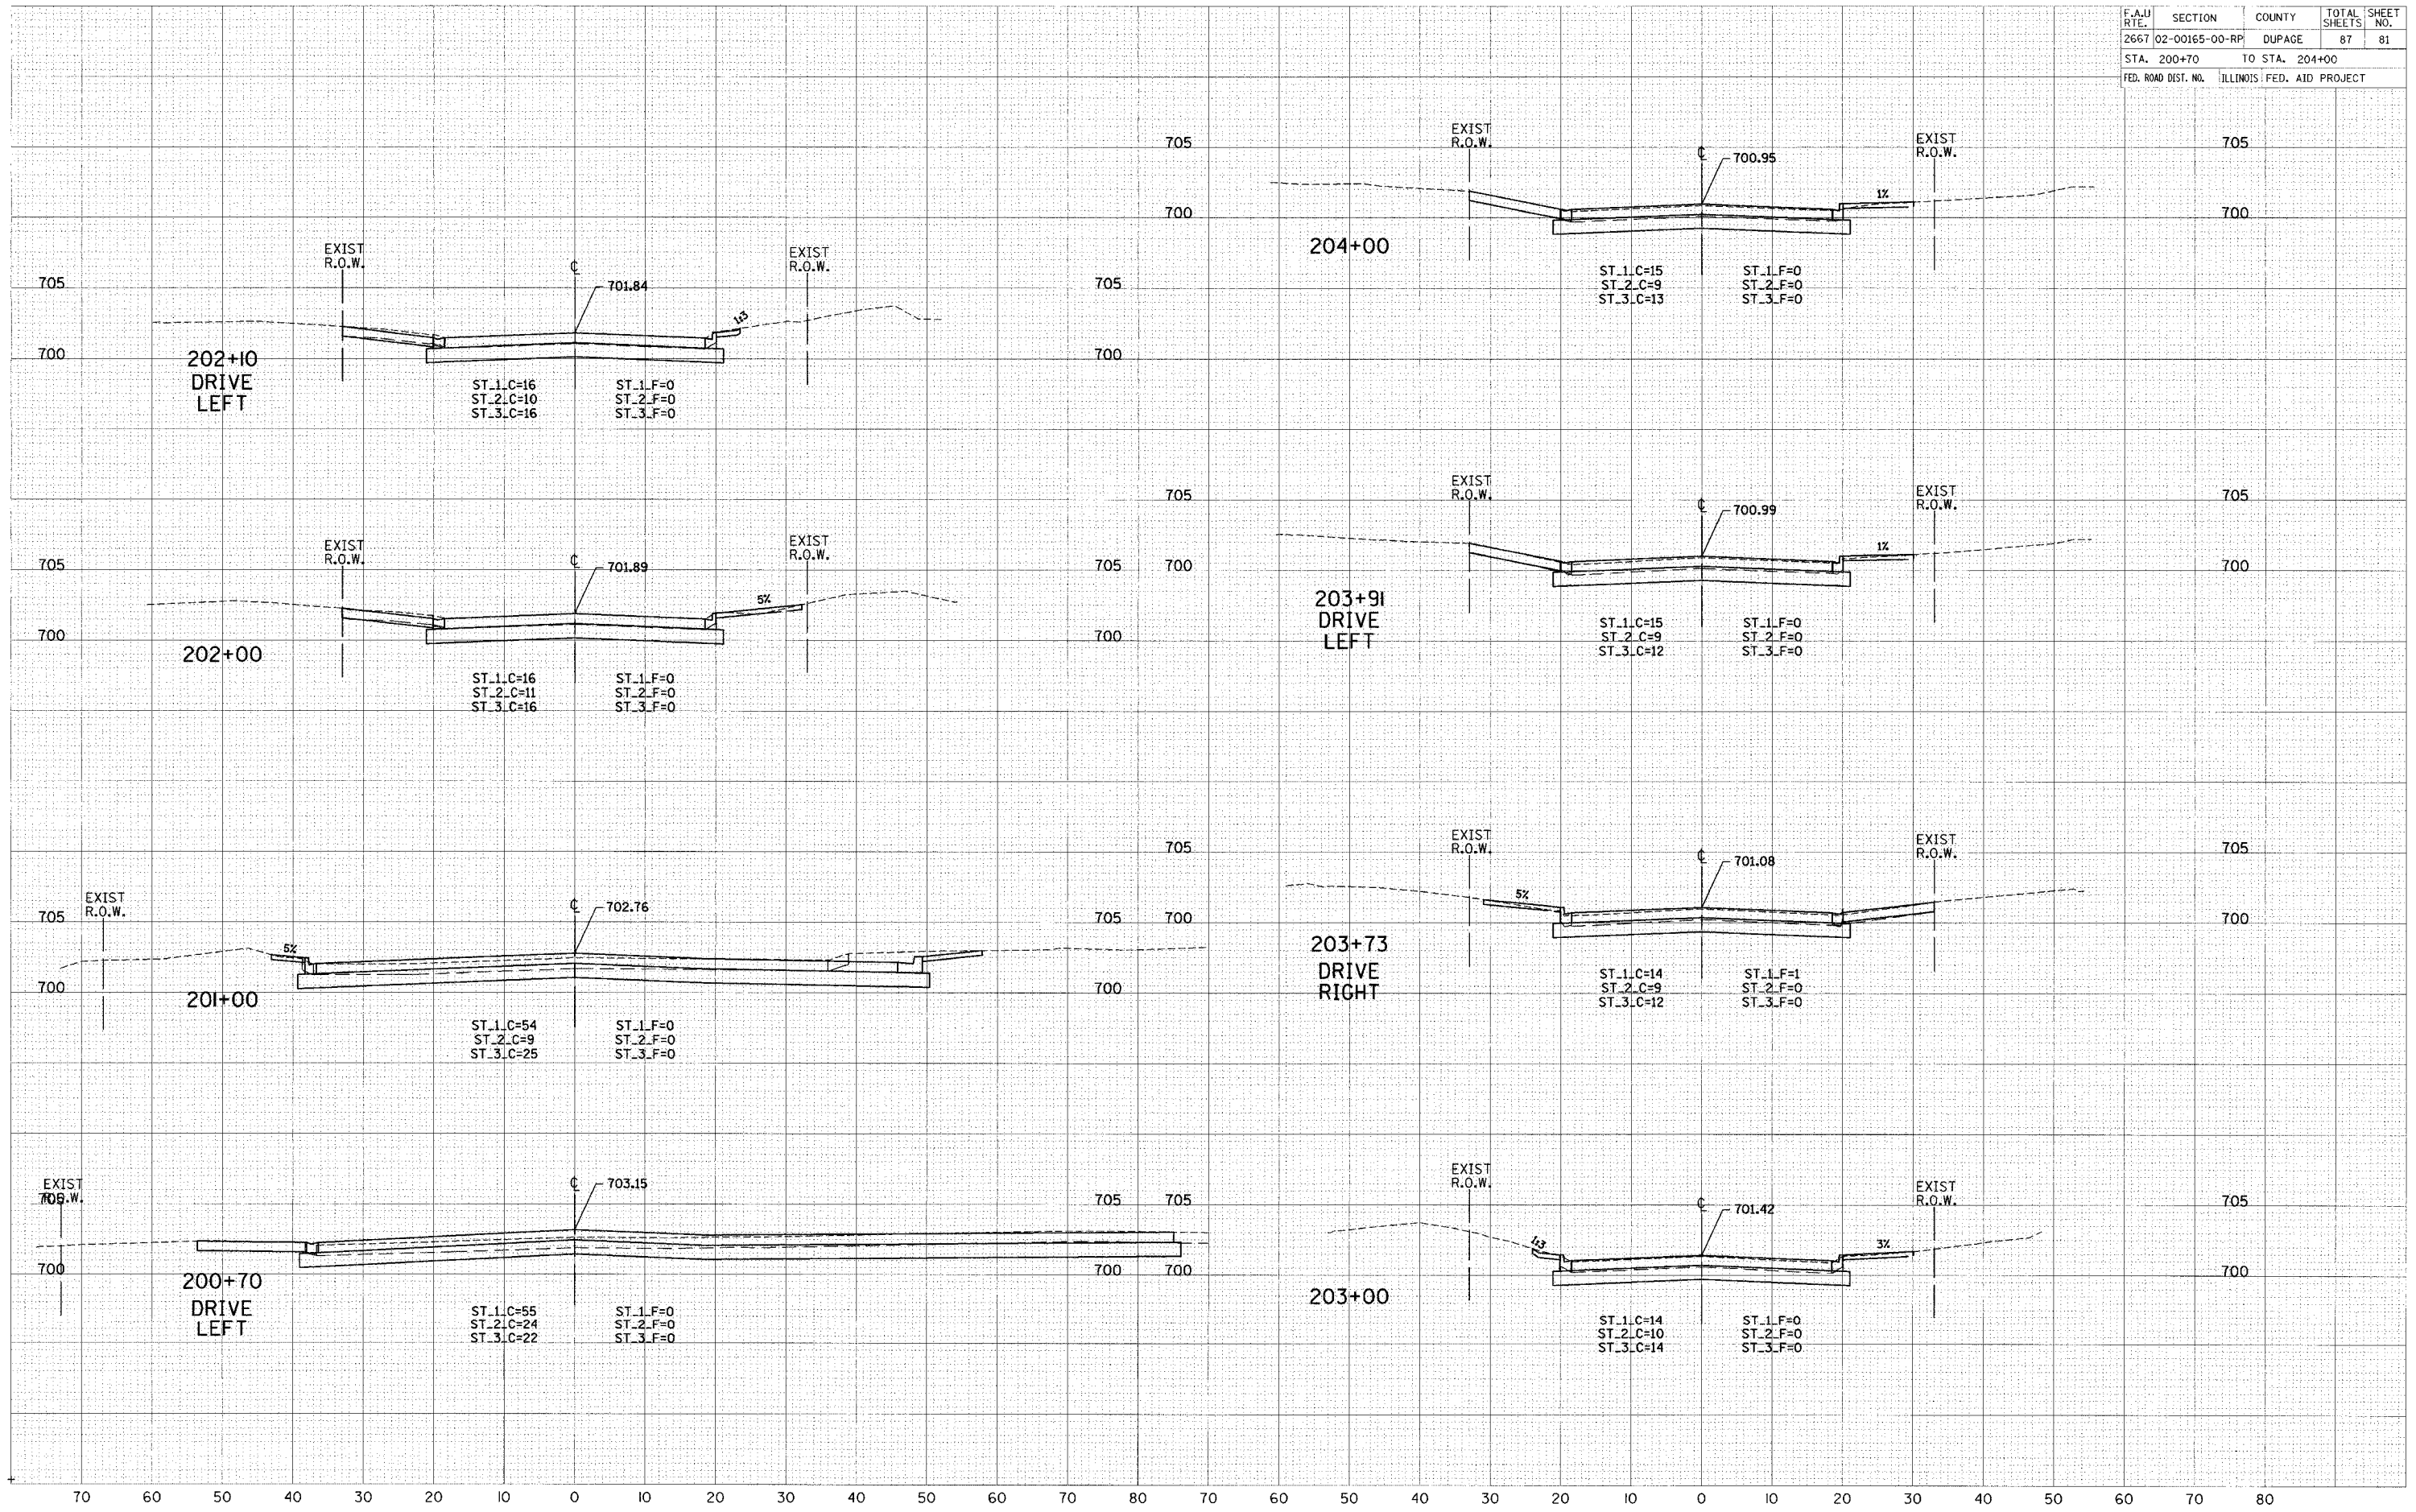

FULLERTON AVENUE