


70 60 50 40 30 20 10 0 10 20 30 40 50 60 70 80 70 60 50 40 30 20 10 0 10 20 30 40 50 60 70 80

F.A.U. RTE.	SECTION	COUNTY	TOTAL SHEETS	SHEET NO.
2667	02-00165-00-RP	DUPAGE	87	83
STA. 207+00		TO STA. 208.76		
FED. ROAD DIST. NO.	ILLINOIS	FED. AID PROJECT		

3/11/11 PLOTTED
 NO. 101
 TEMPLATE AREAS CHECKED

3/11/11 PLOTTED
 NO. 101
 TEMPLATE AREAS CHECKED

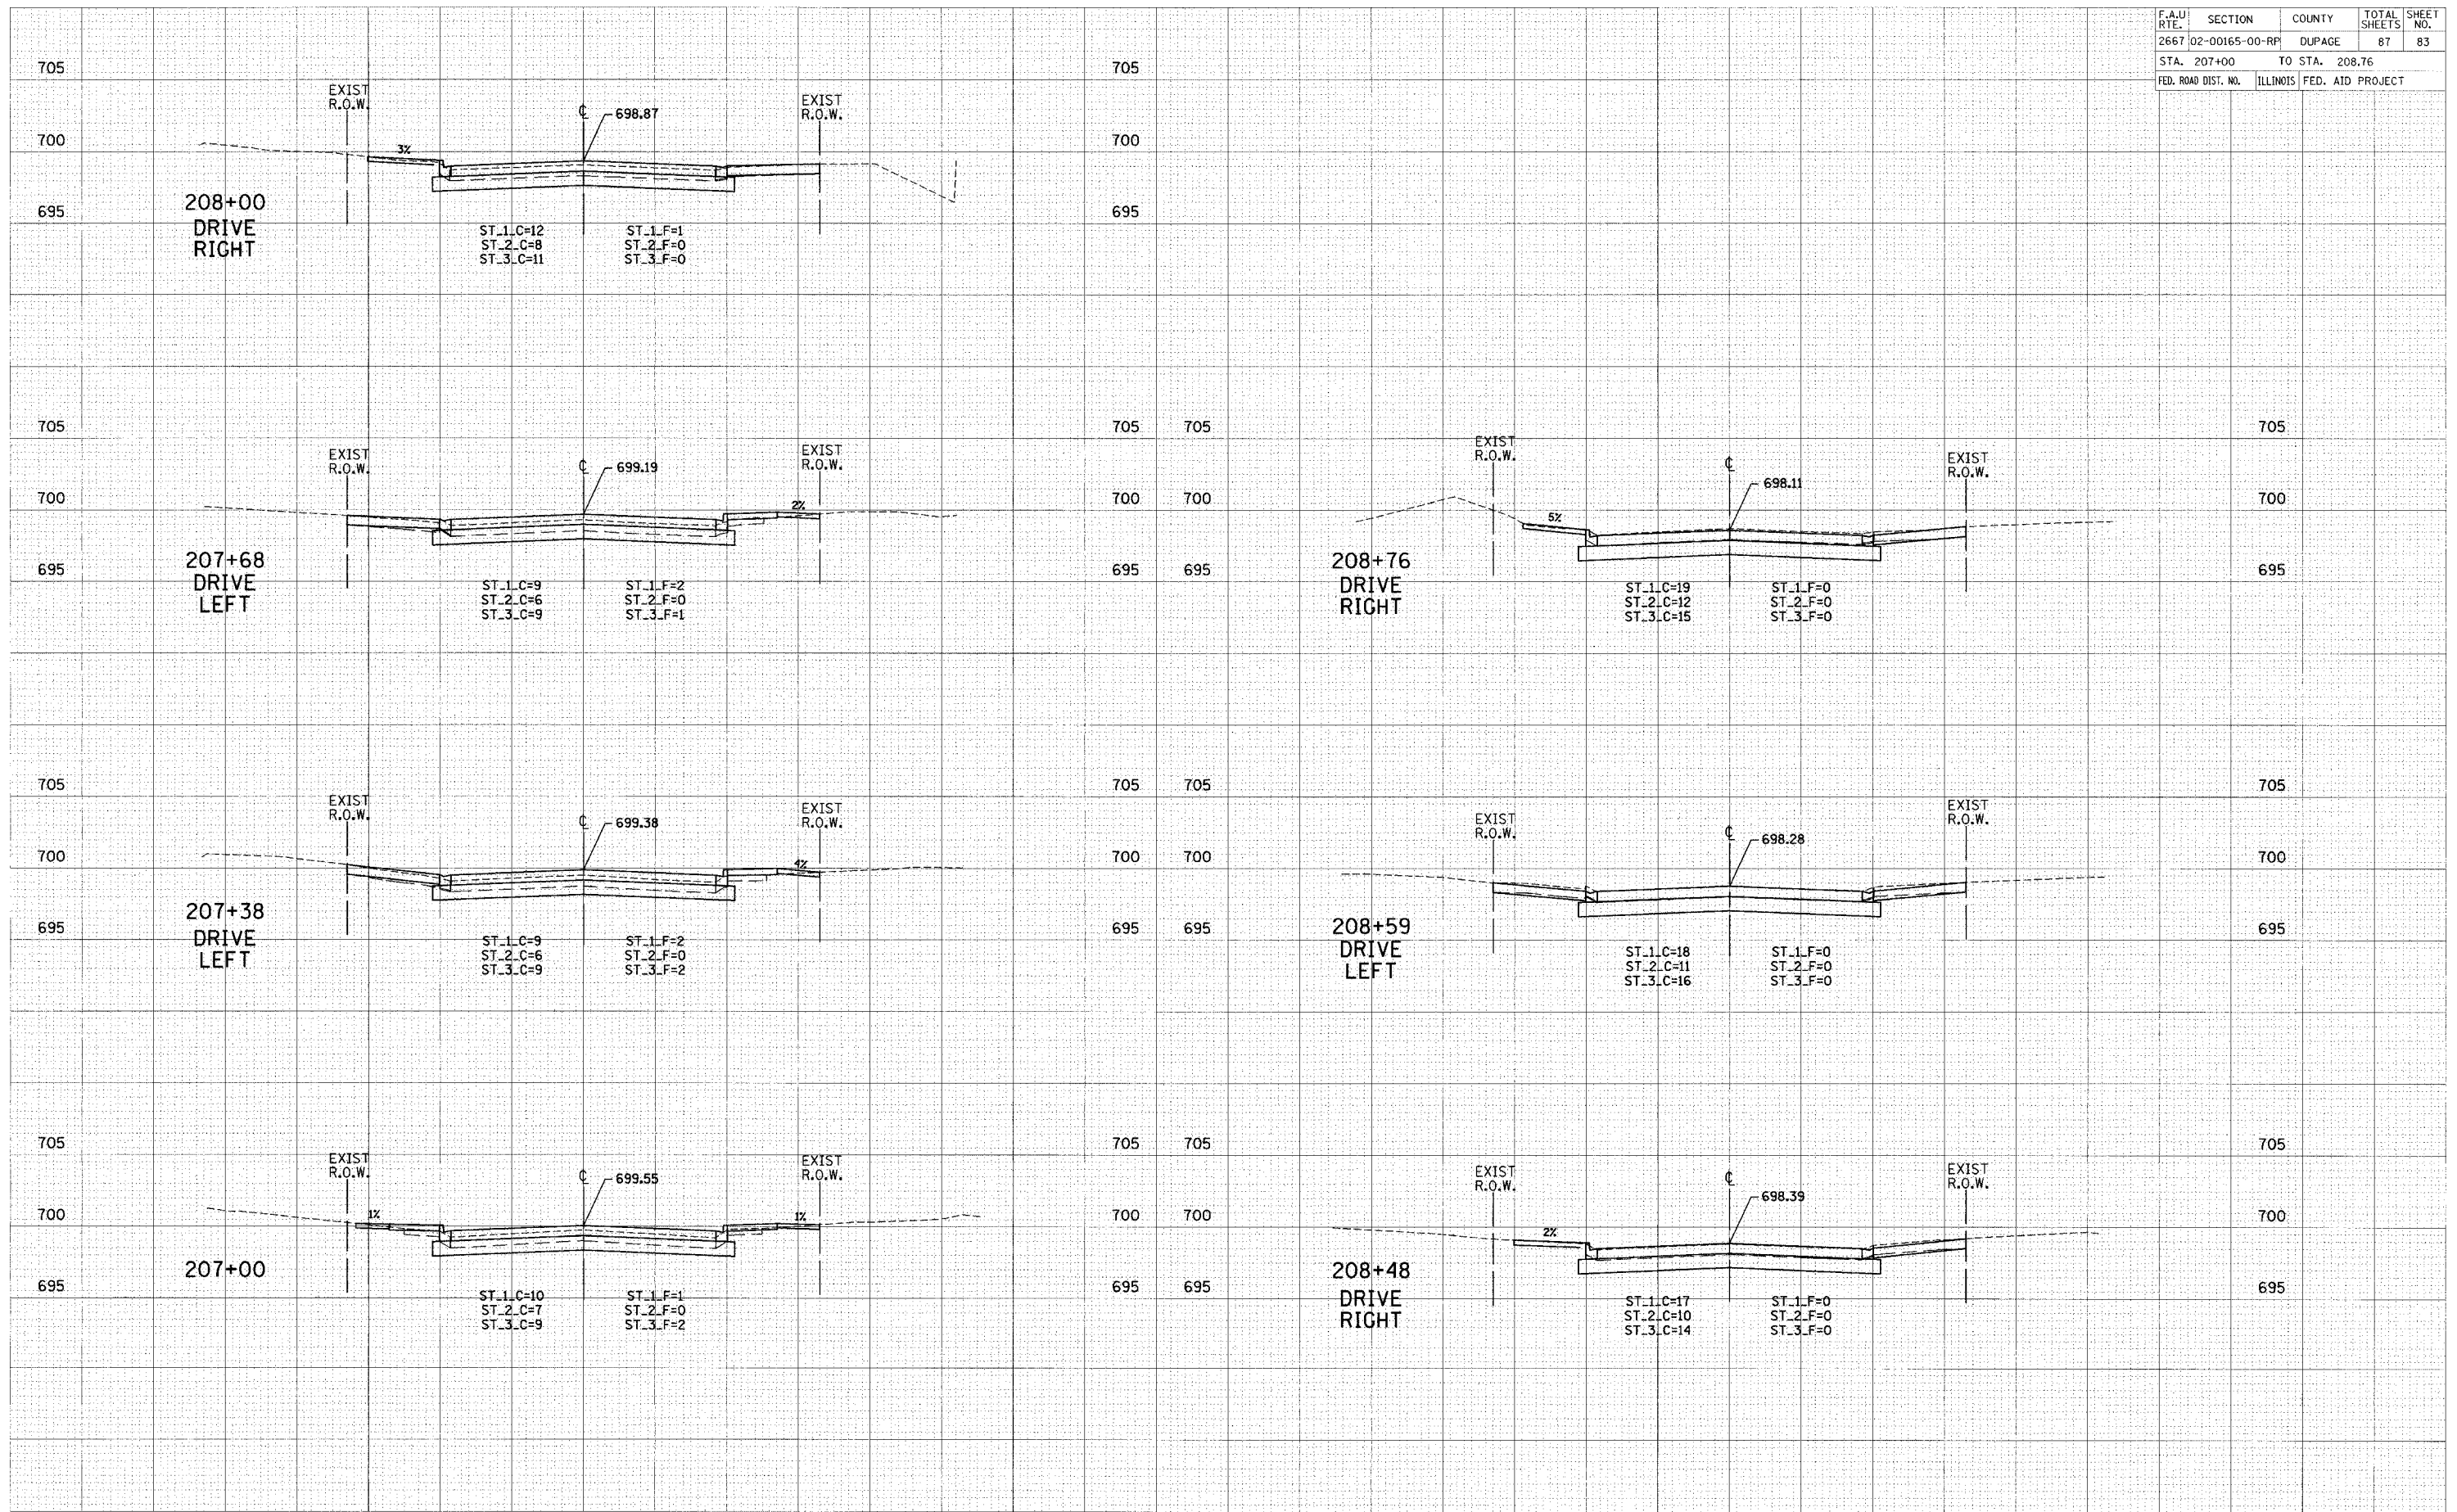

FULLERTON AVENUE