


70 60 50 40 30 20 10 0 10 20 30 40 50 60 70 80 70 60 50 40 30 20 10 0 10 20 30 40 50 60 70 80

F.A.U. RTE.	SECTION	COUNTY	TOTAL SHEETS	SHEET NO.
2667 02-00165-00-RP	DUPAGE		87	86
STA. 304+00		TO STA. 307+00		
FED. ROAD DIST. NO.	ILLINOIS	FED. AID PROJECT		

NO. 1  
 PLOTTED  
 TEMPLATE  
 AREAS  
 CHECKED

NO. 2  
 PLOTTED  
 TEMPLATE  
 AREAS  
 CHECKED

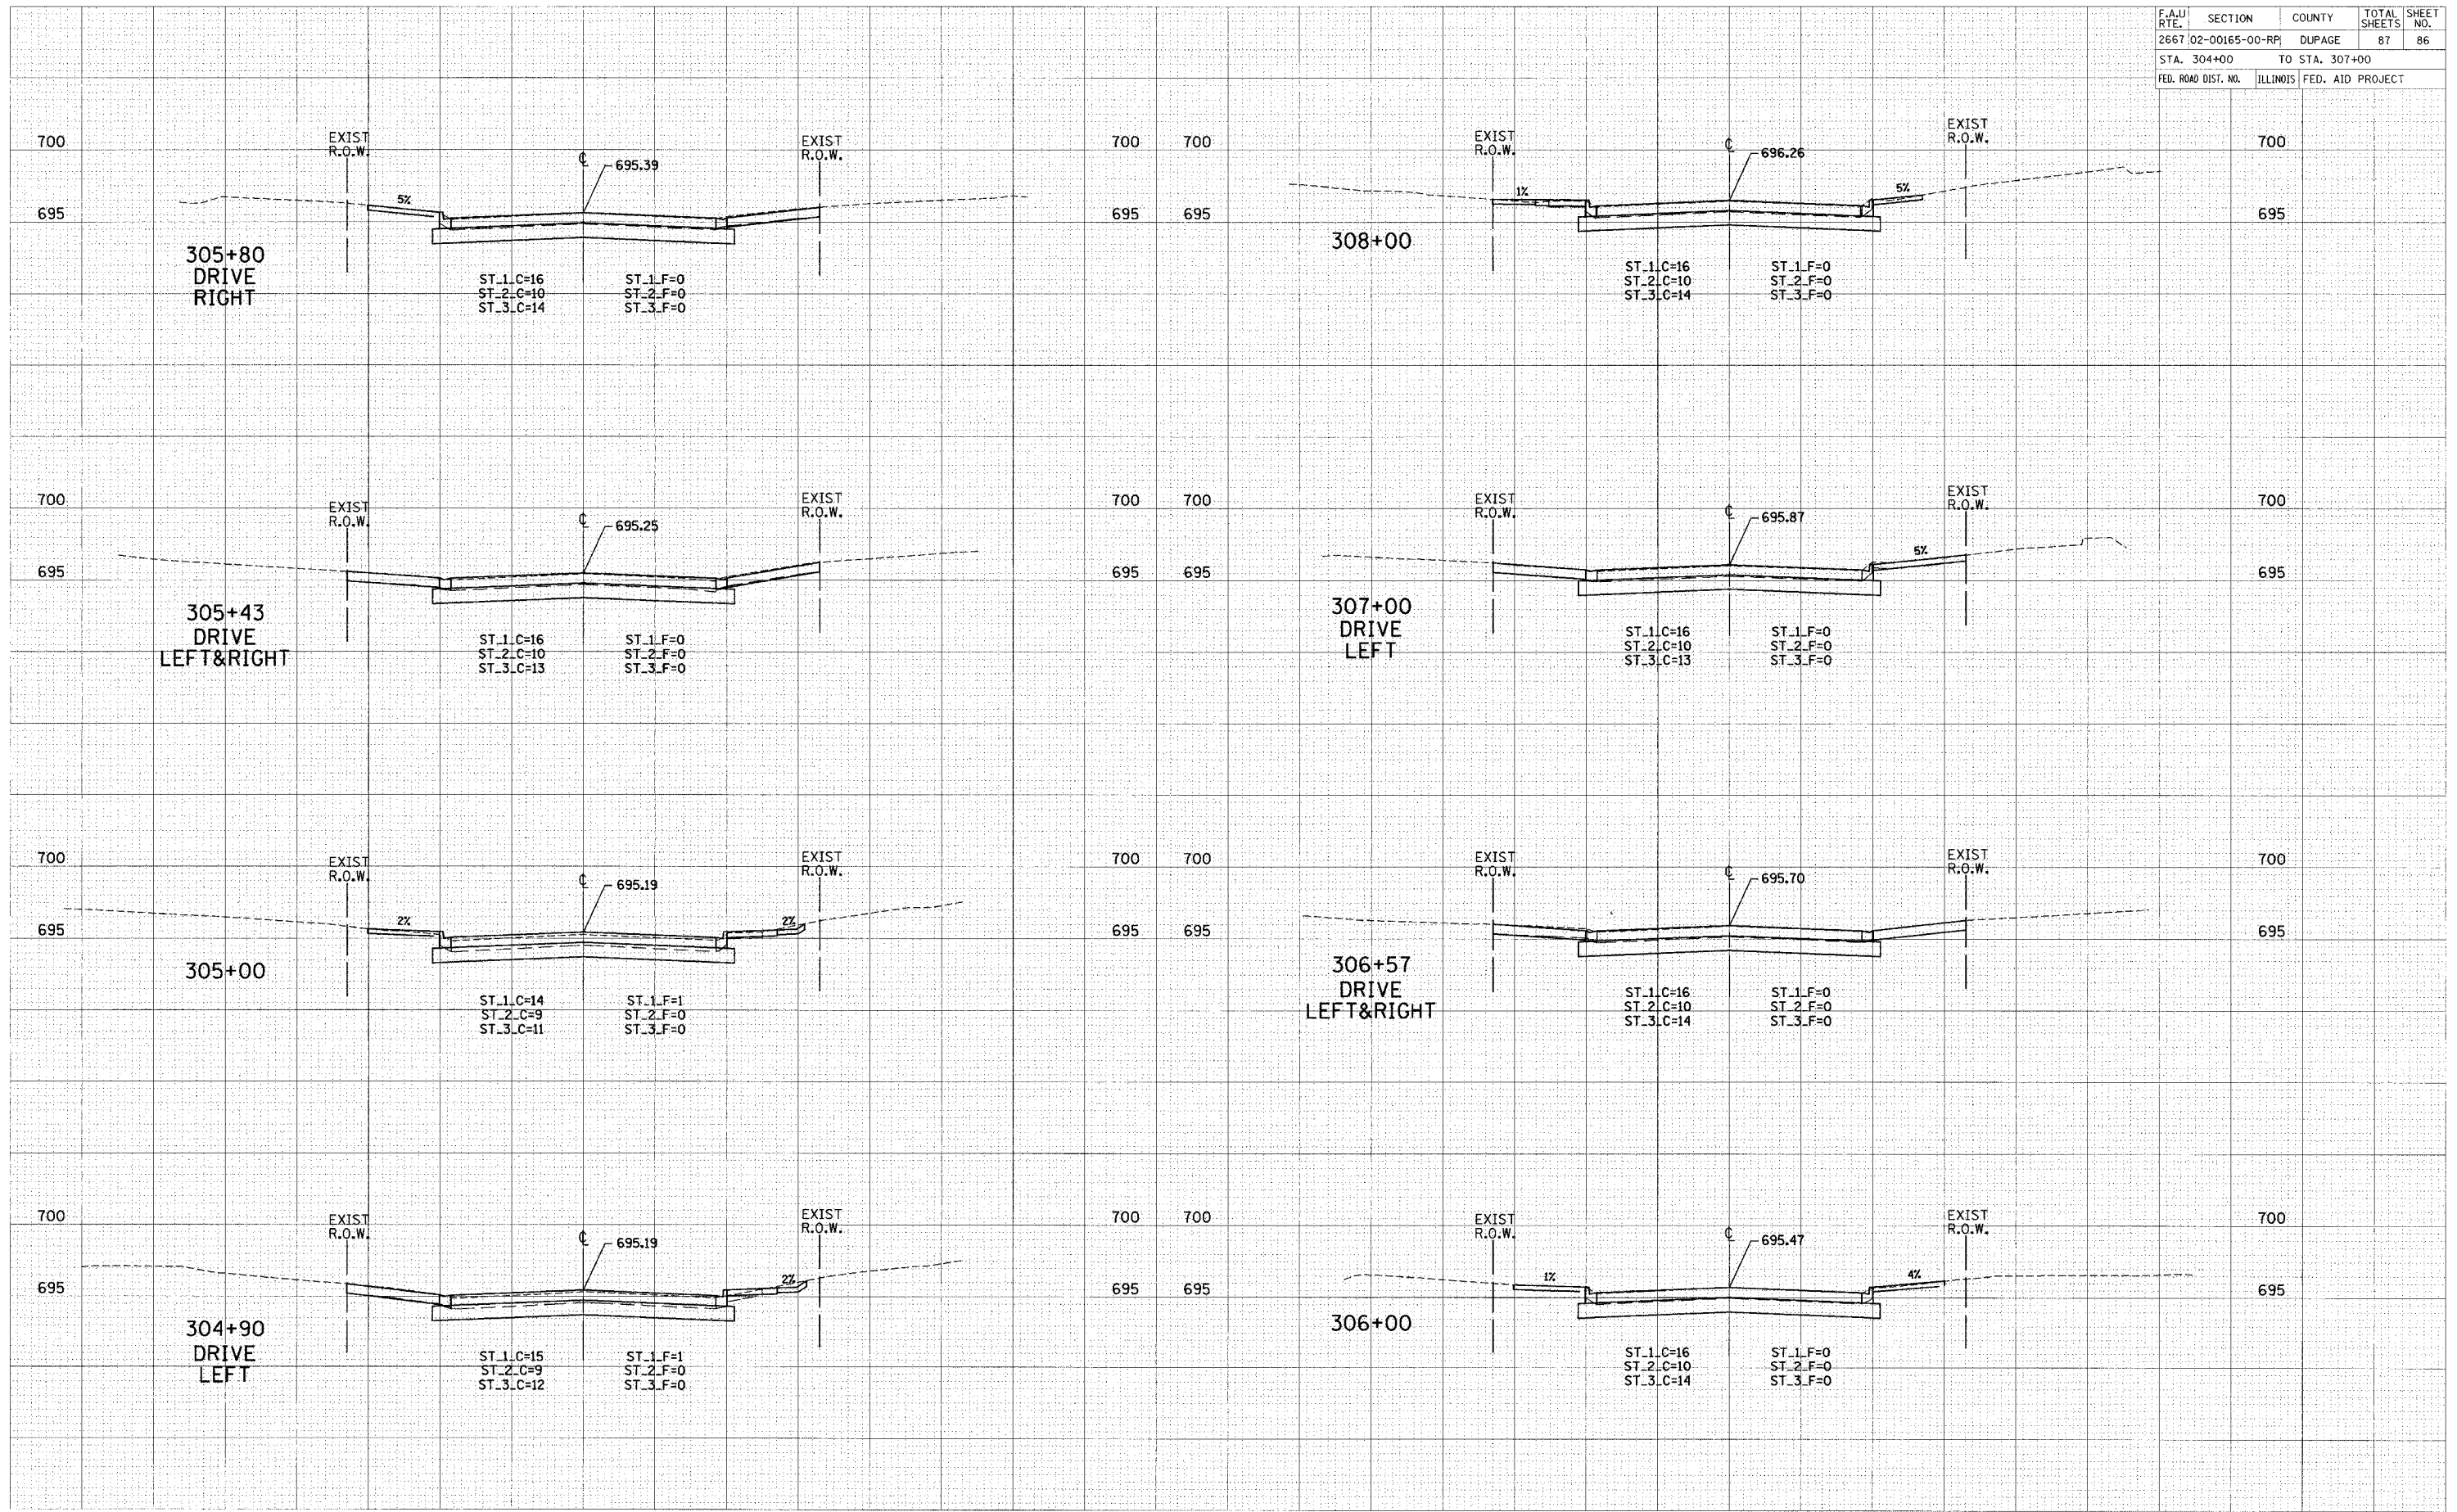

WRIGHTWOOD AVENUE

07/03/2011 14:12 PM