




**DETAIL 1**  
STA. 3+35 TO STA. 4+35

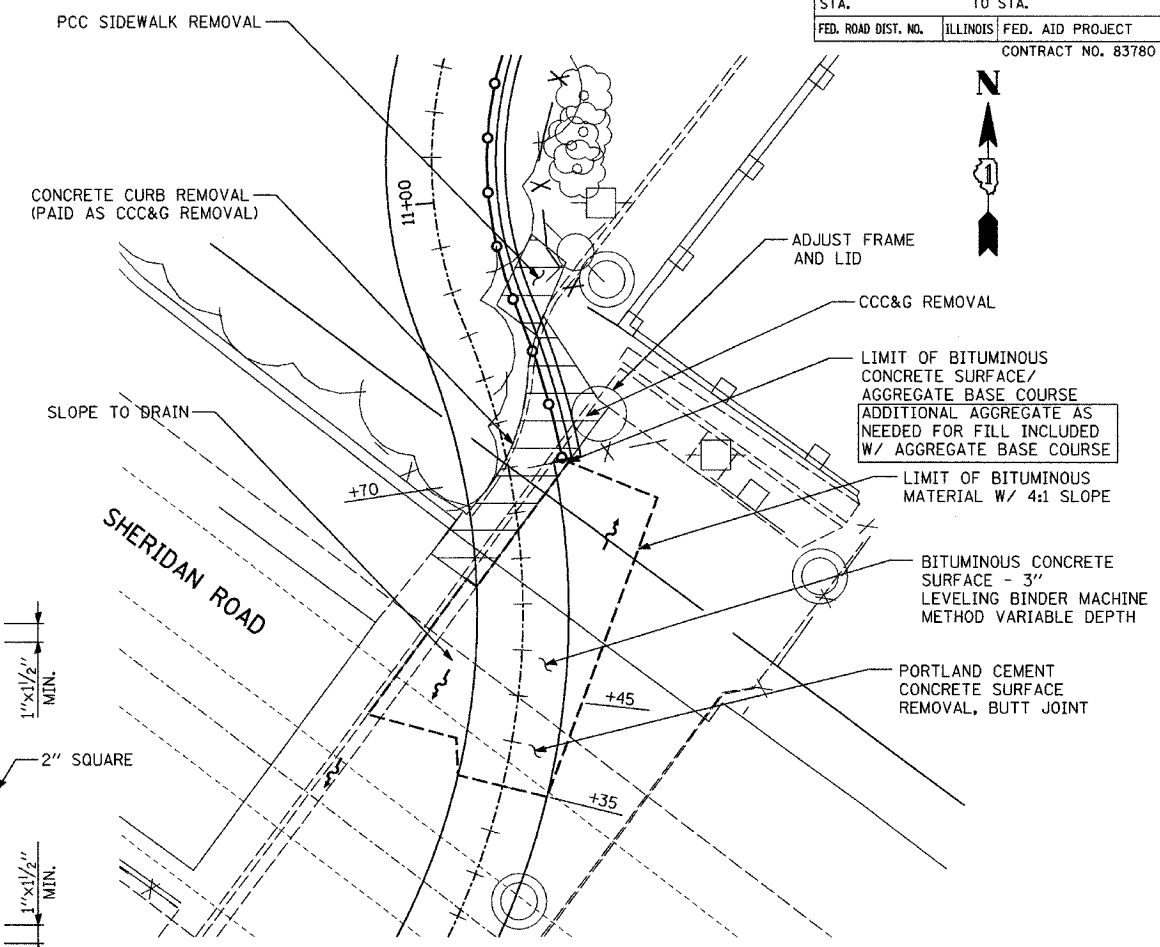


**DETAIL 2**  
STA. 10+35 TO STA. 11+00

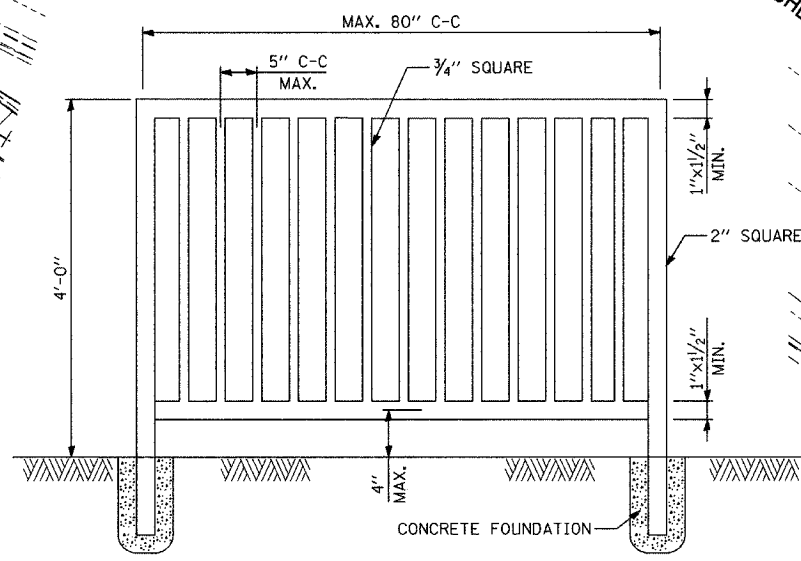


**ORNAMENTAL FENCE**

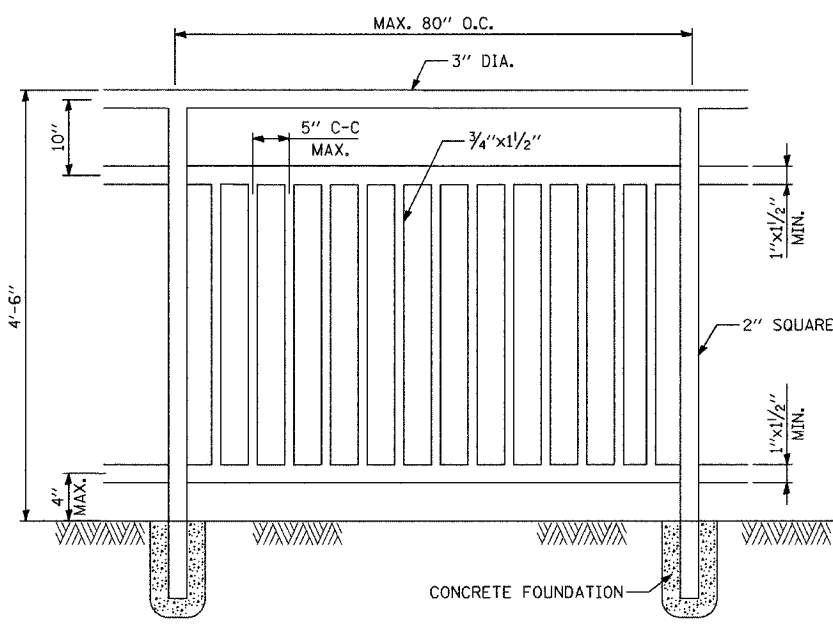

**BICYCLE RAILING**

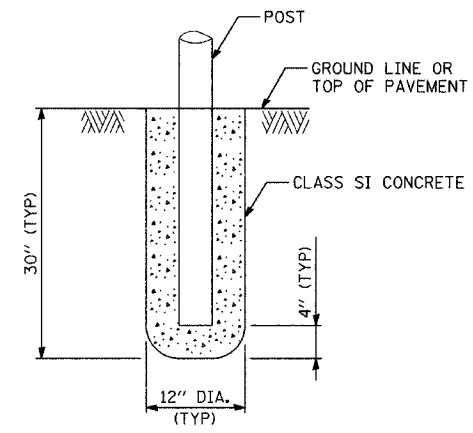

**FOOTING FOR POST**

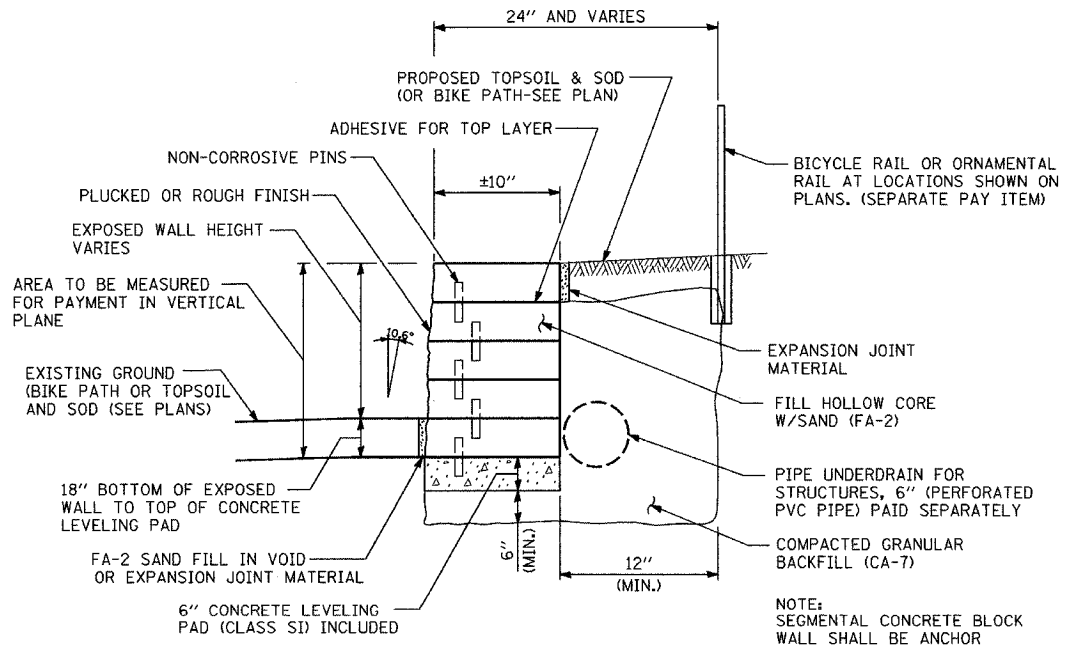

**SEGMENTAL CONCRETE BLOCK WALL**

NOTE:  
SEGMENTAL CONCRETE BLOCK WALL SHALL BE ANCHOR RETAINING WALL SYSTEMS, INC.- HIGHLAND STONE OR EQUIVALENT.

REVISIONS	
NAME	DATE

ILLINOIS DEPARTMENT OF TRANSPORTATION  
SHERIDAN ROAD BIKE PATH

DETAILS

SCALE: 1"=10'-0"  
DATE: 11/05/2004  
DRAWN BY:  
CHECKED BY:

DATE	
BY	
PROJECT	
PLANNED	
ALIGNED	
CHECKED	
NO. 1	
NO. 2	
DATE	
BY	
PROJECT	
PLANNED	
ALIGNED	
CHECKED	
NO. 1	
NO. 2	
