


F.A.U. RTE.	SECTION	COUNTY	TOTAL SHEETS	SHEET NO.
2652	00-00069-00-PV	DUPAGE	146	40
STA. 10+70.70	TO STA. 66+16.00			
FED. ROAD DIST. NO.	ILLINOIS	FED. AID PROJECT		
CONTRACT NO. 83781				




LEGEND:

- △ STRUCTURE NUMBER
- PIPE NUMBER

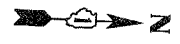

DATE	BY
DATE	BY
DATE	BY

DATE	BY
DATE	BY
DATE	BY

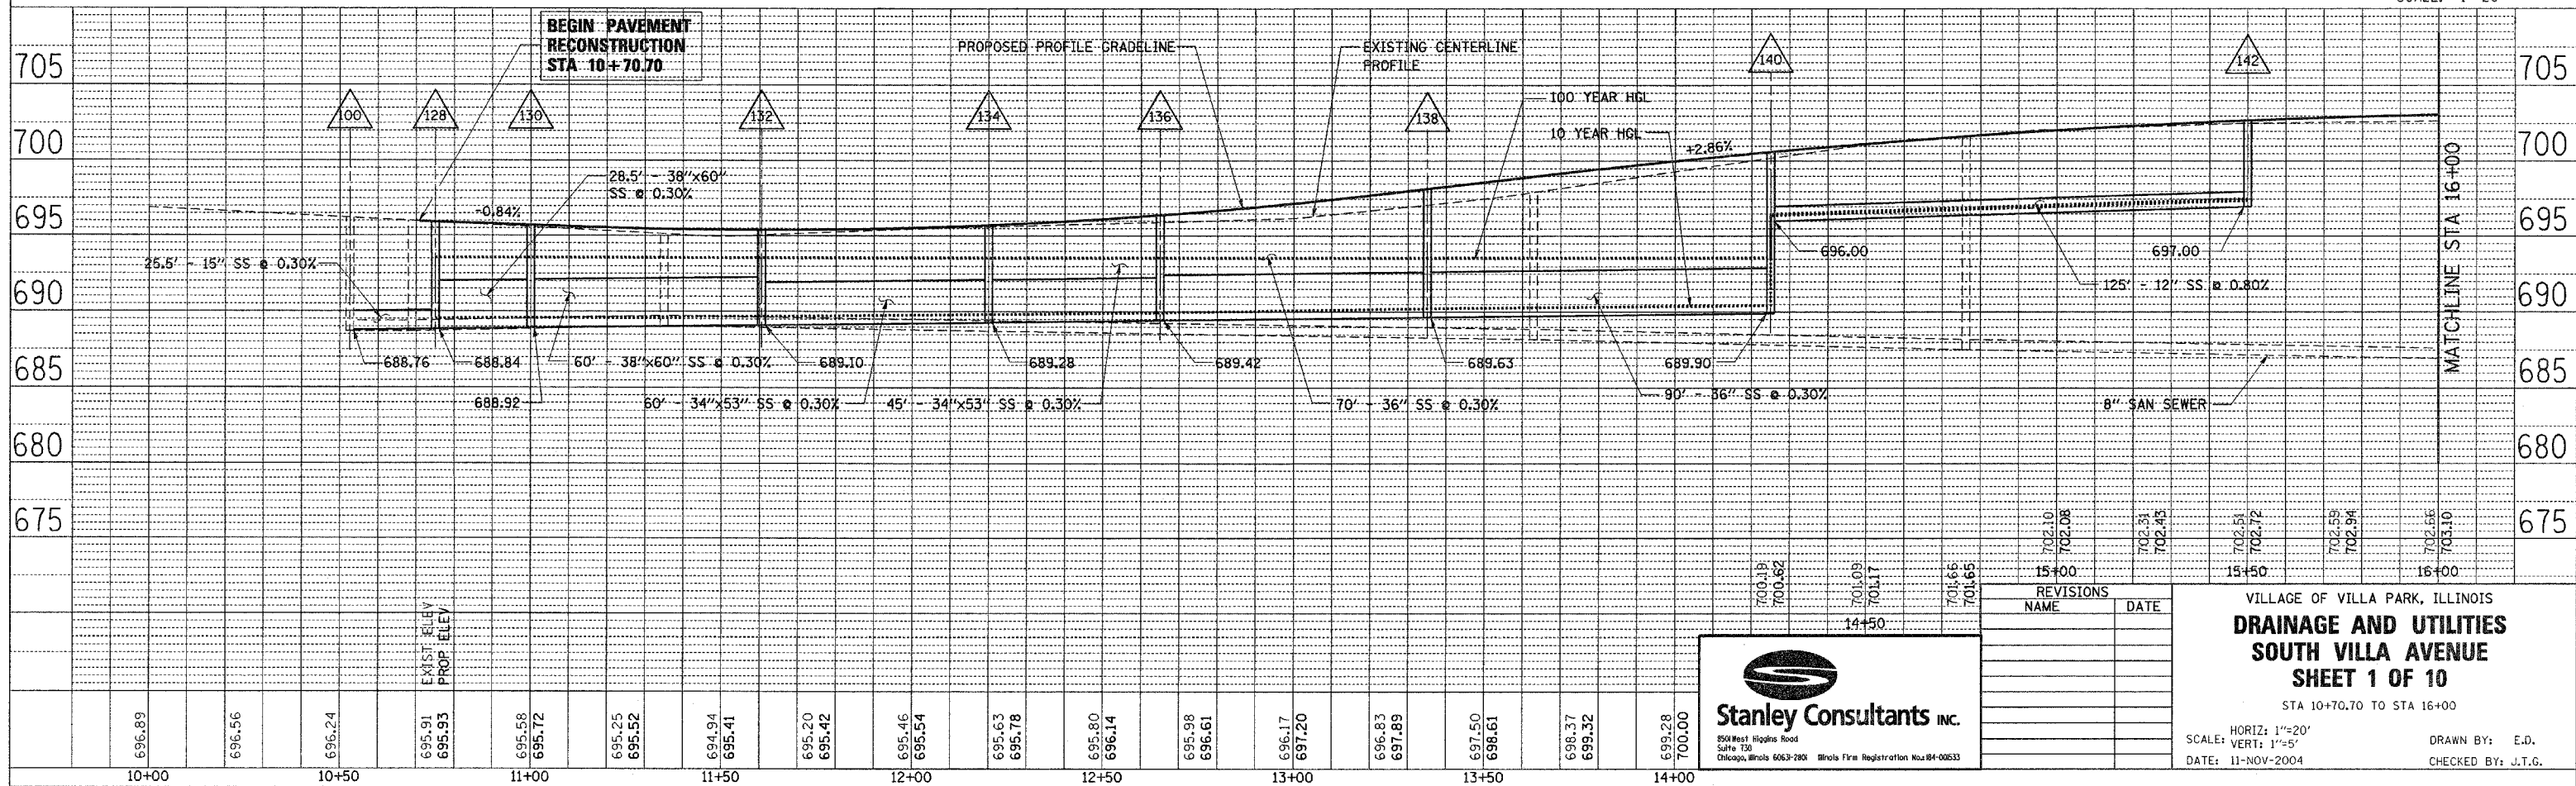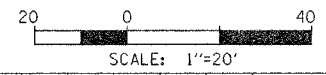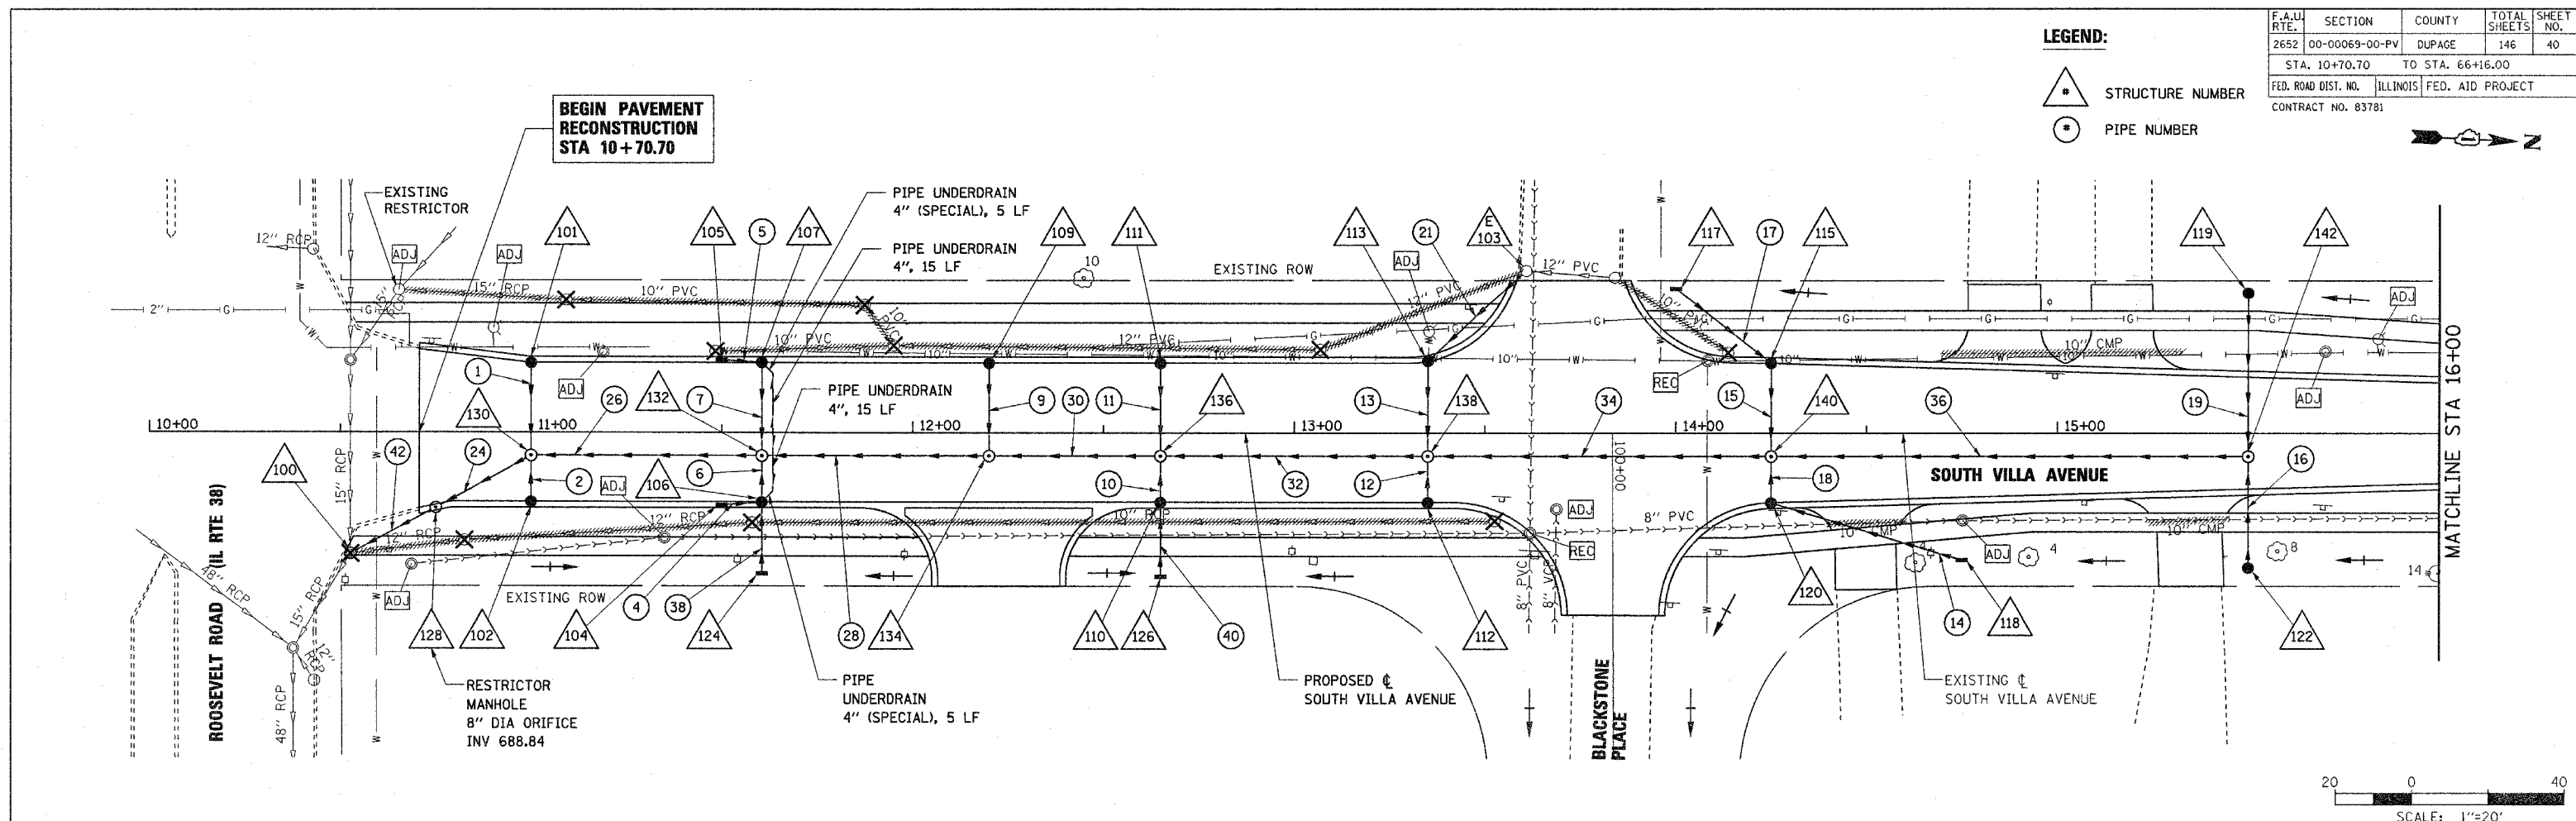

Stanley Consultants INC.
 850 West Higgins Road
 Suite 130
 Chicago, Illinois 60632-2805
 Illinois Fire Registration No. 04-00533

REVISIONS NAME	DATE

VILLAGE OF VILLA PARK, ILLINOIS
DRAINAGE AND UTILITIES
SOUTH VILLA AVENUE
SHEET 1 OF 10
 STA 10+70.70 TO STA 16+00

HORIZ: 1"=20'
 SCALE: VERT: 1"=5'
 DATE: 11-NOV-2004

DRAWN BY: E.D.
 CHECKED BY: J.T.G.