


PLAN
 SURVEYED BY _____
 GRADES CHECKED _____
 NOTE BOOK NO. _____
 DATE _____

PROFILE
 SURVEYED BY _____
 GRADES CHECKED _____
 NOTE BOOK NO. _____
 DATE _____

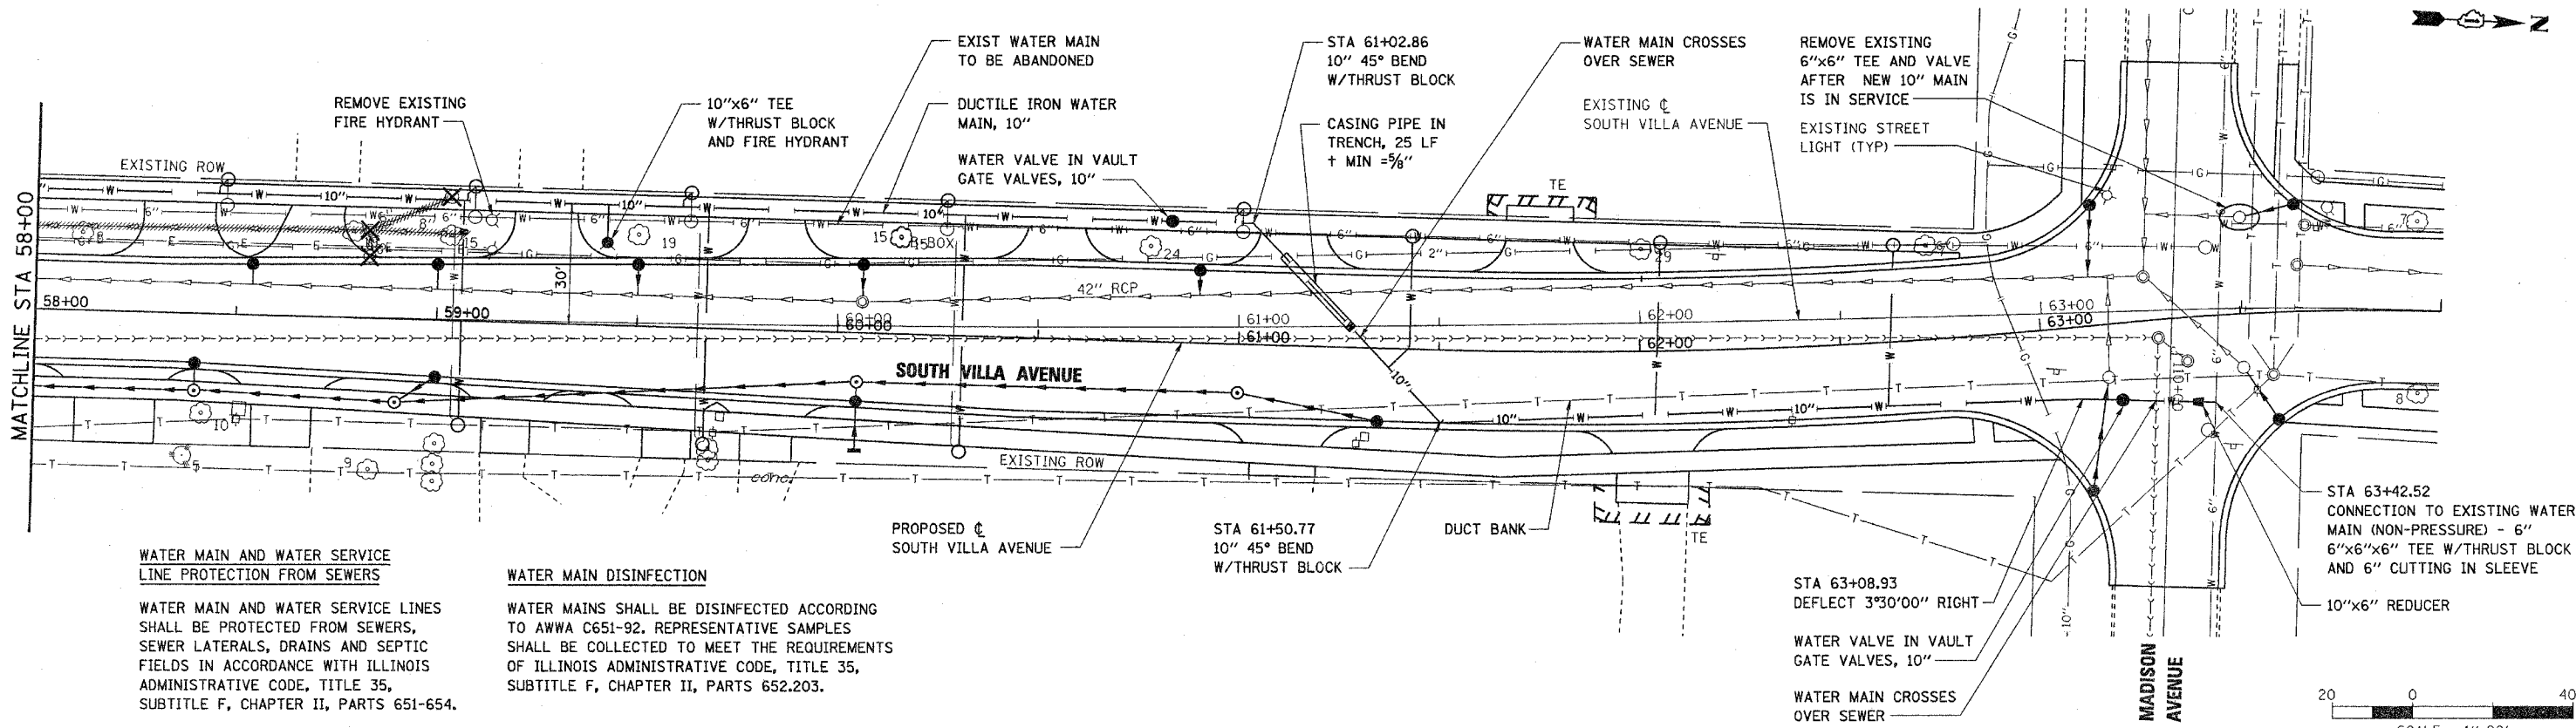

WATER MAIN AND WATER SERVICE LINE PROTECTION FROM SEWERS
 WATER MAIN AND WATER SERVICE LINES SHALL BE PROTECTED FROM SEWERS, SEWER LATERALS, DRAINS AND SEPTIC FIELDS IN ACCORDANCE WITH ILLINOIS ADMINISTRATIVE CODE, TITLE 35, SUBTITLE F, CHAPTER II, PARTS 651-654.

WATER MAIN DISINFECTION
 WATER MAINS SHALL BE DISINFECTED ACCORDING TO AWWA C651-92. REPRESENTATIVE SAMPLES SHALL BE COLLECTED TO MEET THE REQUIREMENTS OF ILLINOIS ADMINISTRATIVE CODE, TITLE 35, SUBTITLE F, CHAPTER II, PARTS 652.203.

