
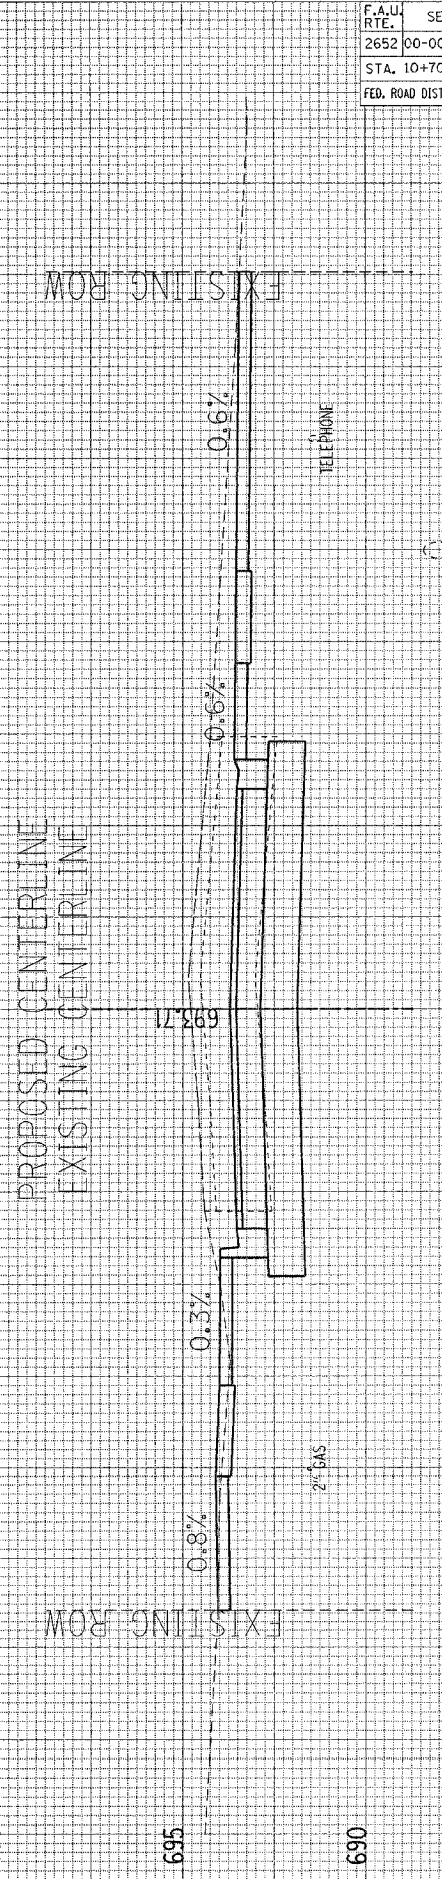
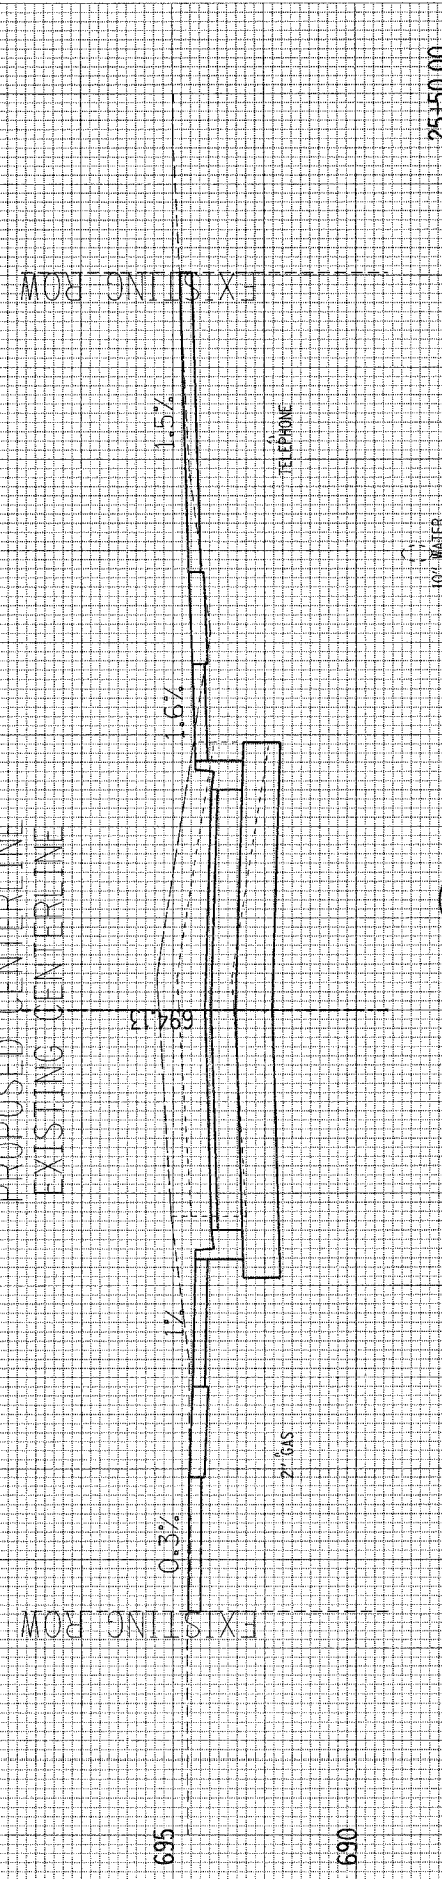
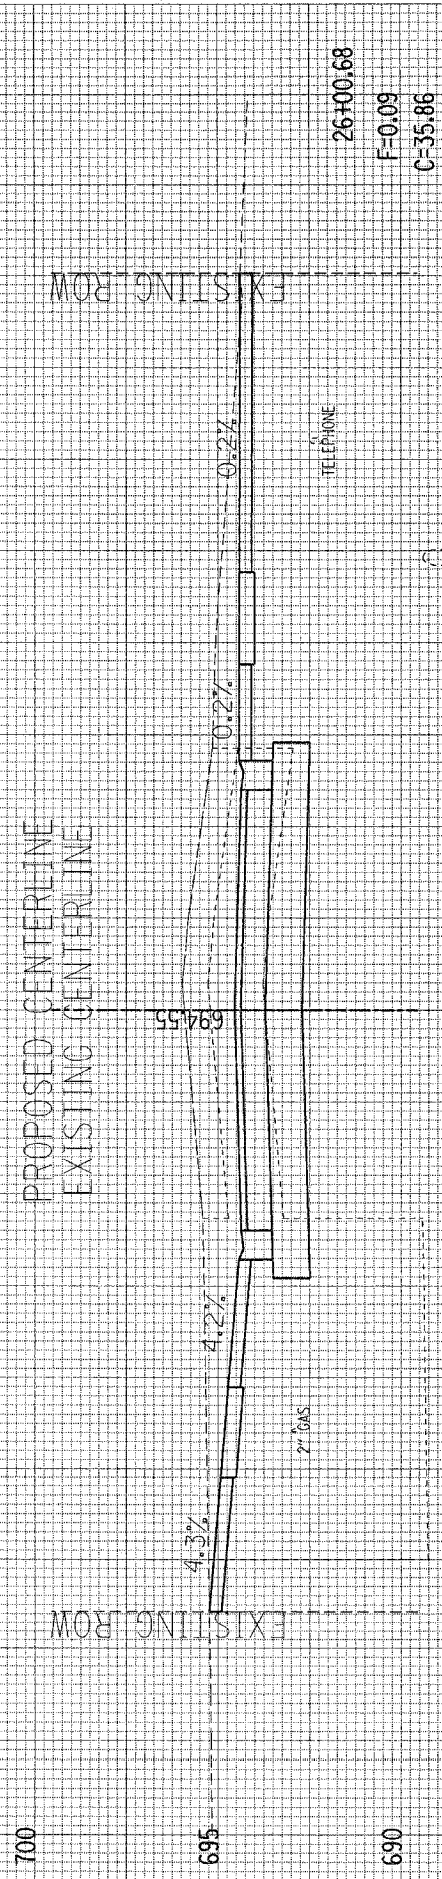


F.A.U. RTE.	SECTION	COUNTY	TOTAL SHEETS	SHEET NO.
2652	00-00069-00-PV	DUPAGE	146	104
STA. 10+70.70		TO STA. 66+16.00		
FED. ROAD DIST. NO.	ILLINOIS	FED. AID PROJECT		CONTRACT NO. 83783

FINAL SURVEY NO.	DESIGNED BY	DATE
NOTE BOOK NO.	PLOTTED BY	
	AREAS CHECKED	

ORIGINAL SURVEY NO.	DESIGNED BY	DATE
NOTE BOOK NO.	PLOTTED BY	
	AREAS CHECKED	

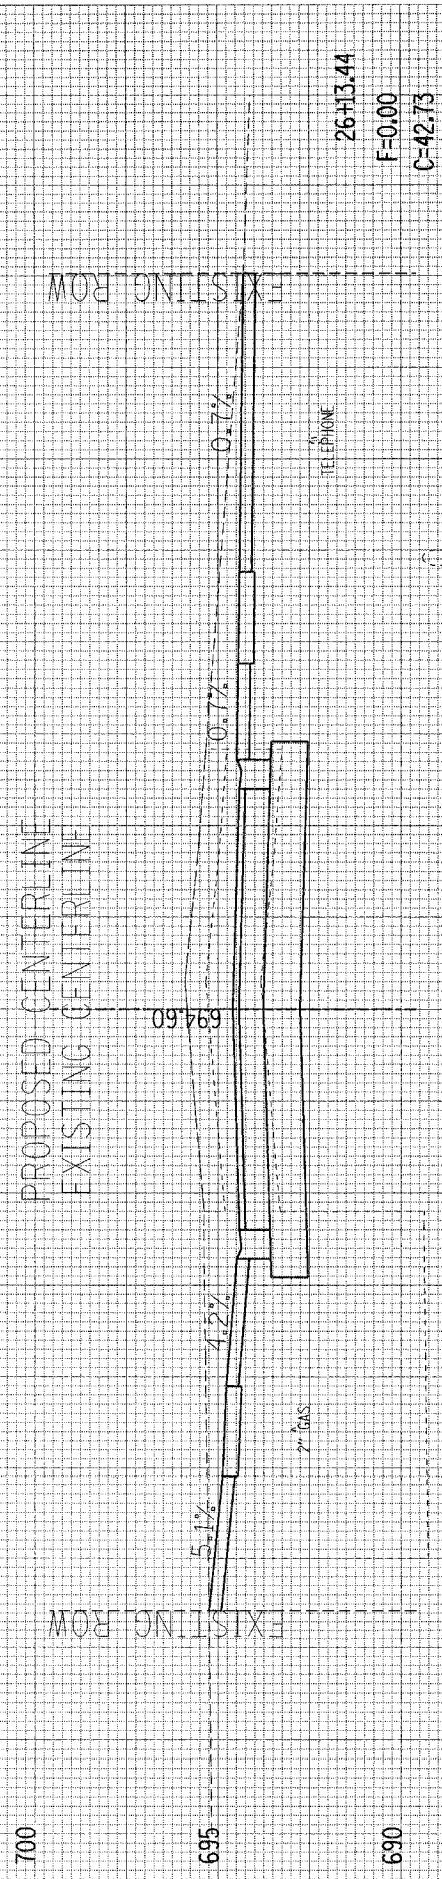

SOUTH VILLA AVENUE CROSS SECTIONS